


ROUTE NO.	SECTION	COUNTY	TOTAL SHEETS	SHEET NO.
CH 31	*	MACON	162	155
STA.		TO STA.		
FED. RD. DIST. NO. 7		ILLINOIS	PROJECT	
70		#02-00975-00-PV		

FINAL	SURVEYED	DATE
NOTED	BY	
NO.		

ORIGINAL	SURVEYED	DATE
NOTED	BY	
NO.		

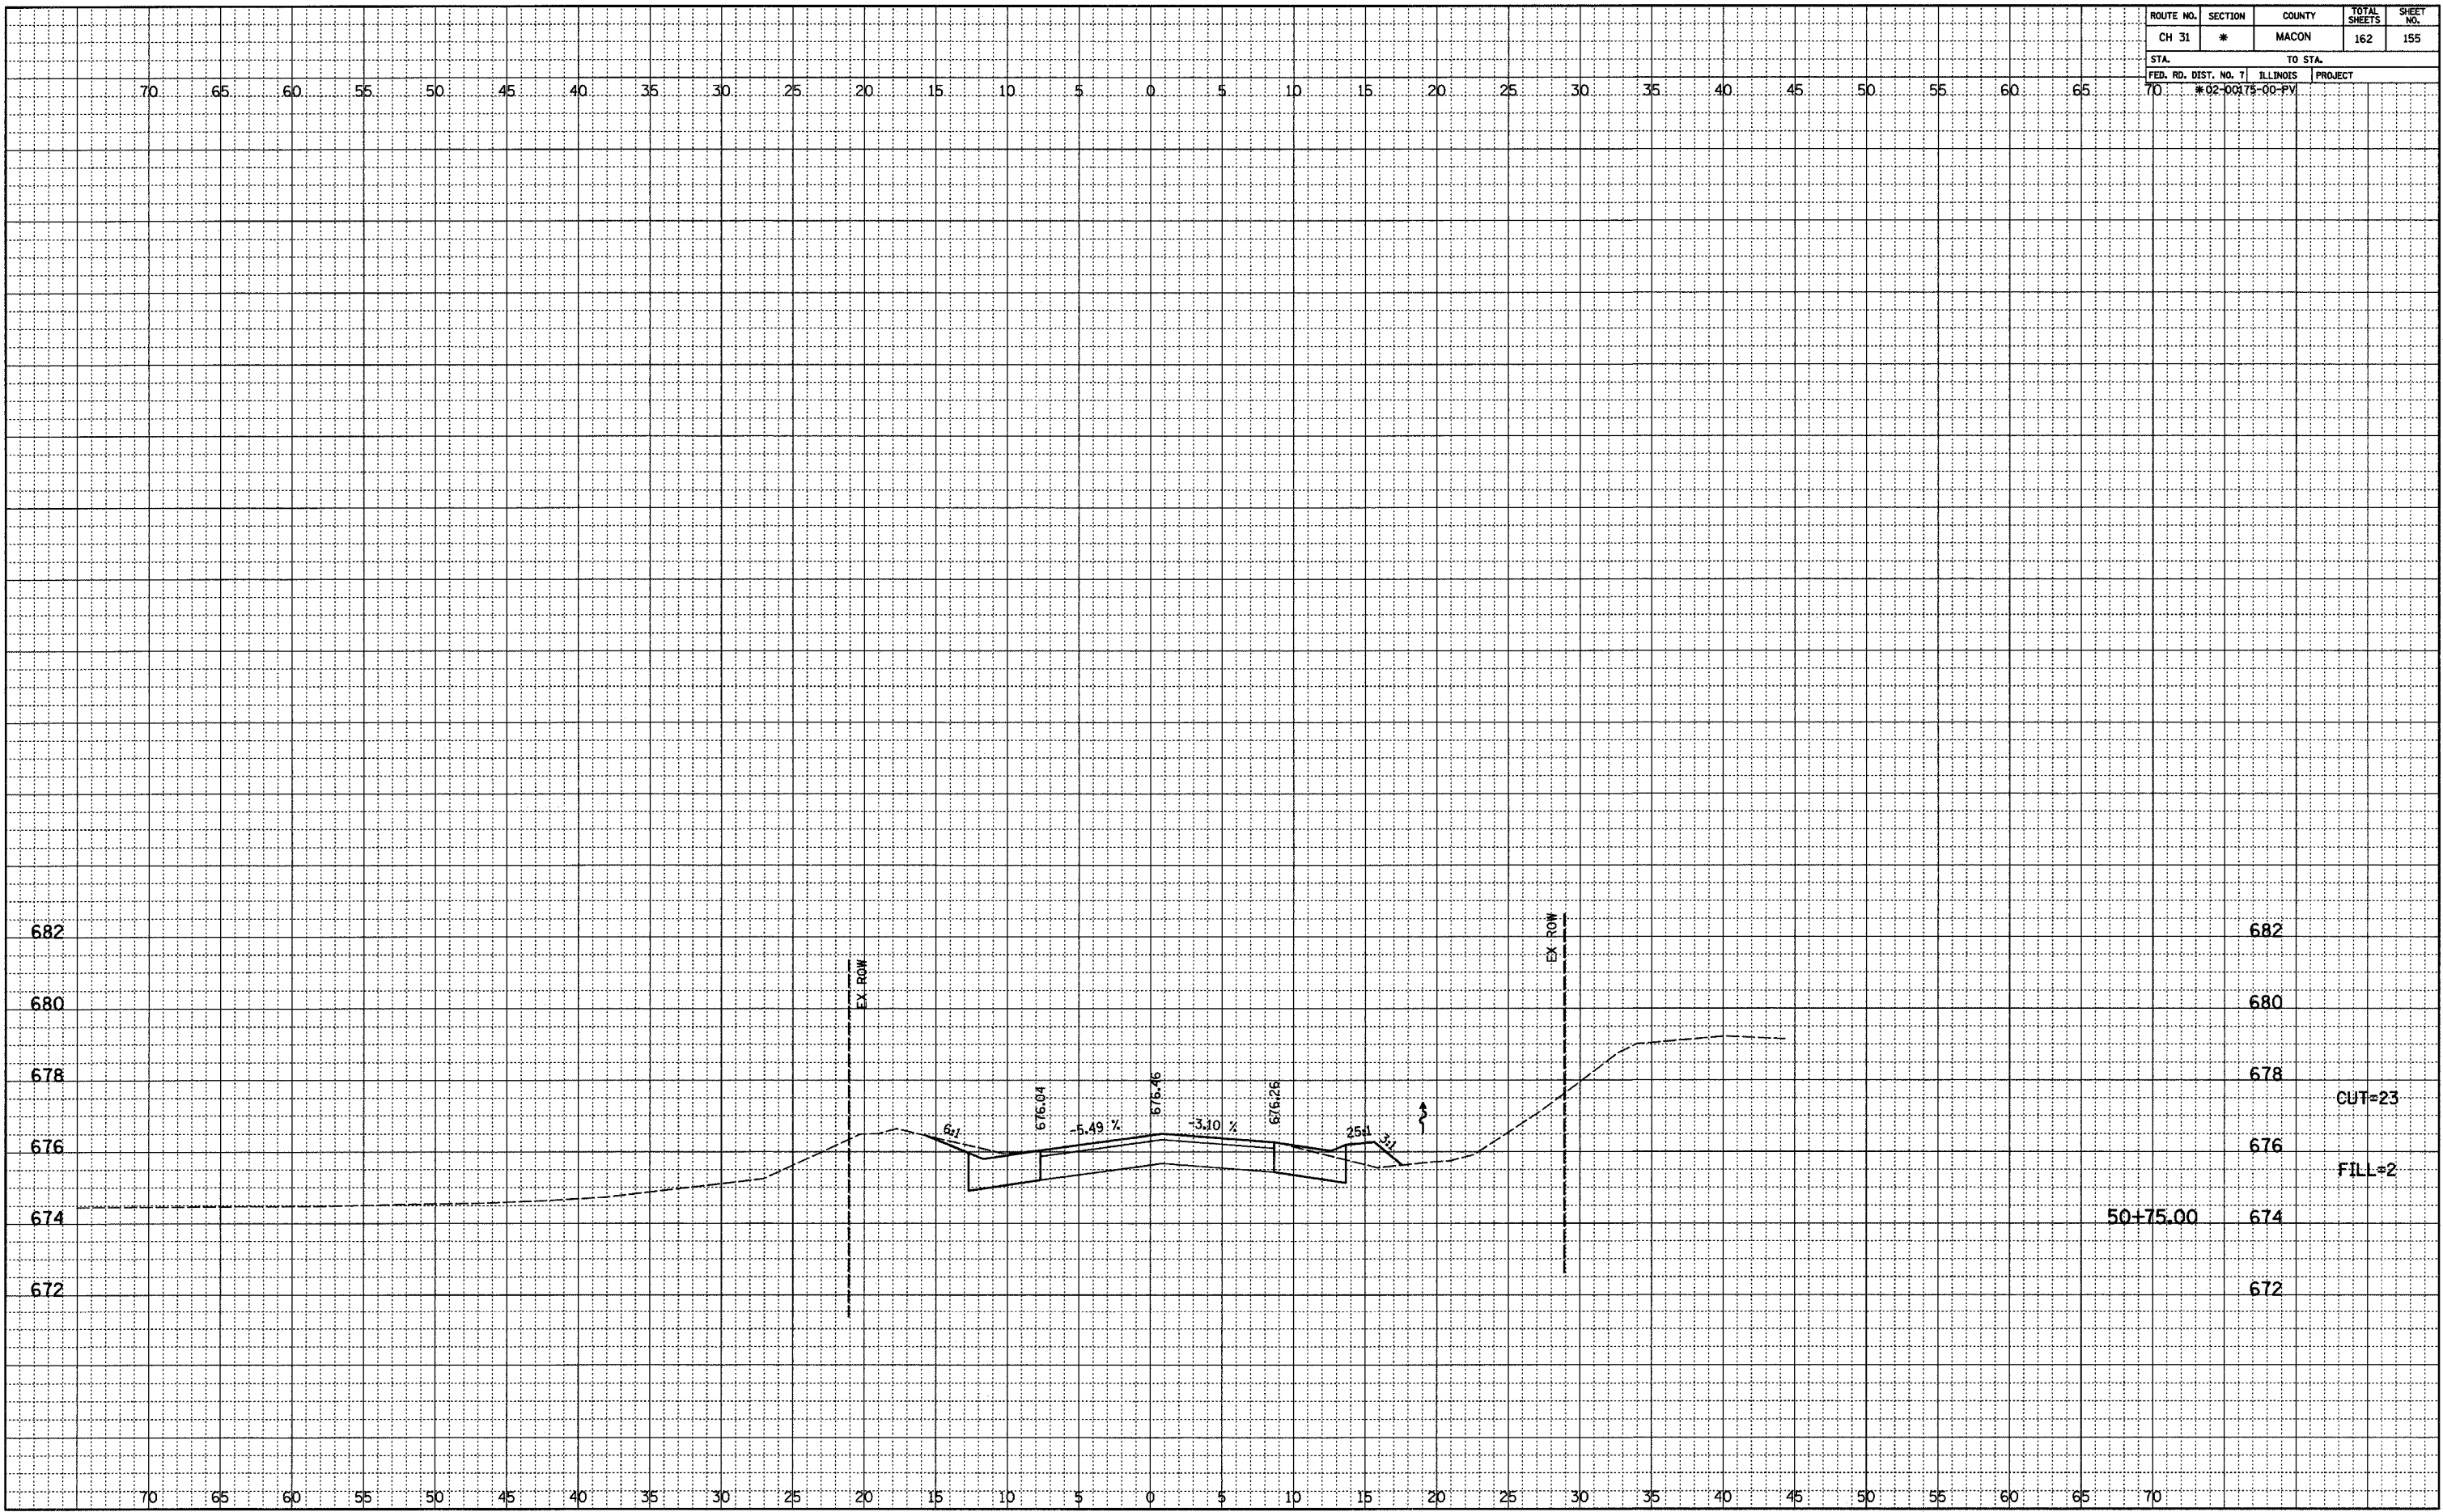

1/16/01 15:58, 2/1/02, 1/1/02 cgr 24, 8/1/2005 11:28:12 PM