


ROUTE NO.	SECTION	COUNTY	TOTAL SHEETS	SHEET NO.
CH 31	*	MACON	162	161
STA.		TO STA.		
FED. RD. DIST. NO. 7		ILLINOIS	PROJECT	
70		*02-00179-00-PV		

FINAL	SURVEYED	DATE
NOTED	PLOTTED	BY
NO.	RT. OF WAY	CHECKED
		NO.

ORIGINAL	SURVEYED	DATE
NOTED	PLOTTED	BY
NO.	RT. OF WAY	CHECKED
		NO.

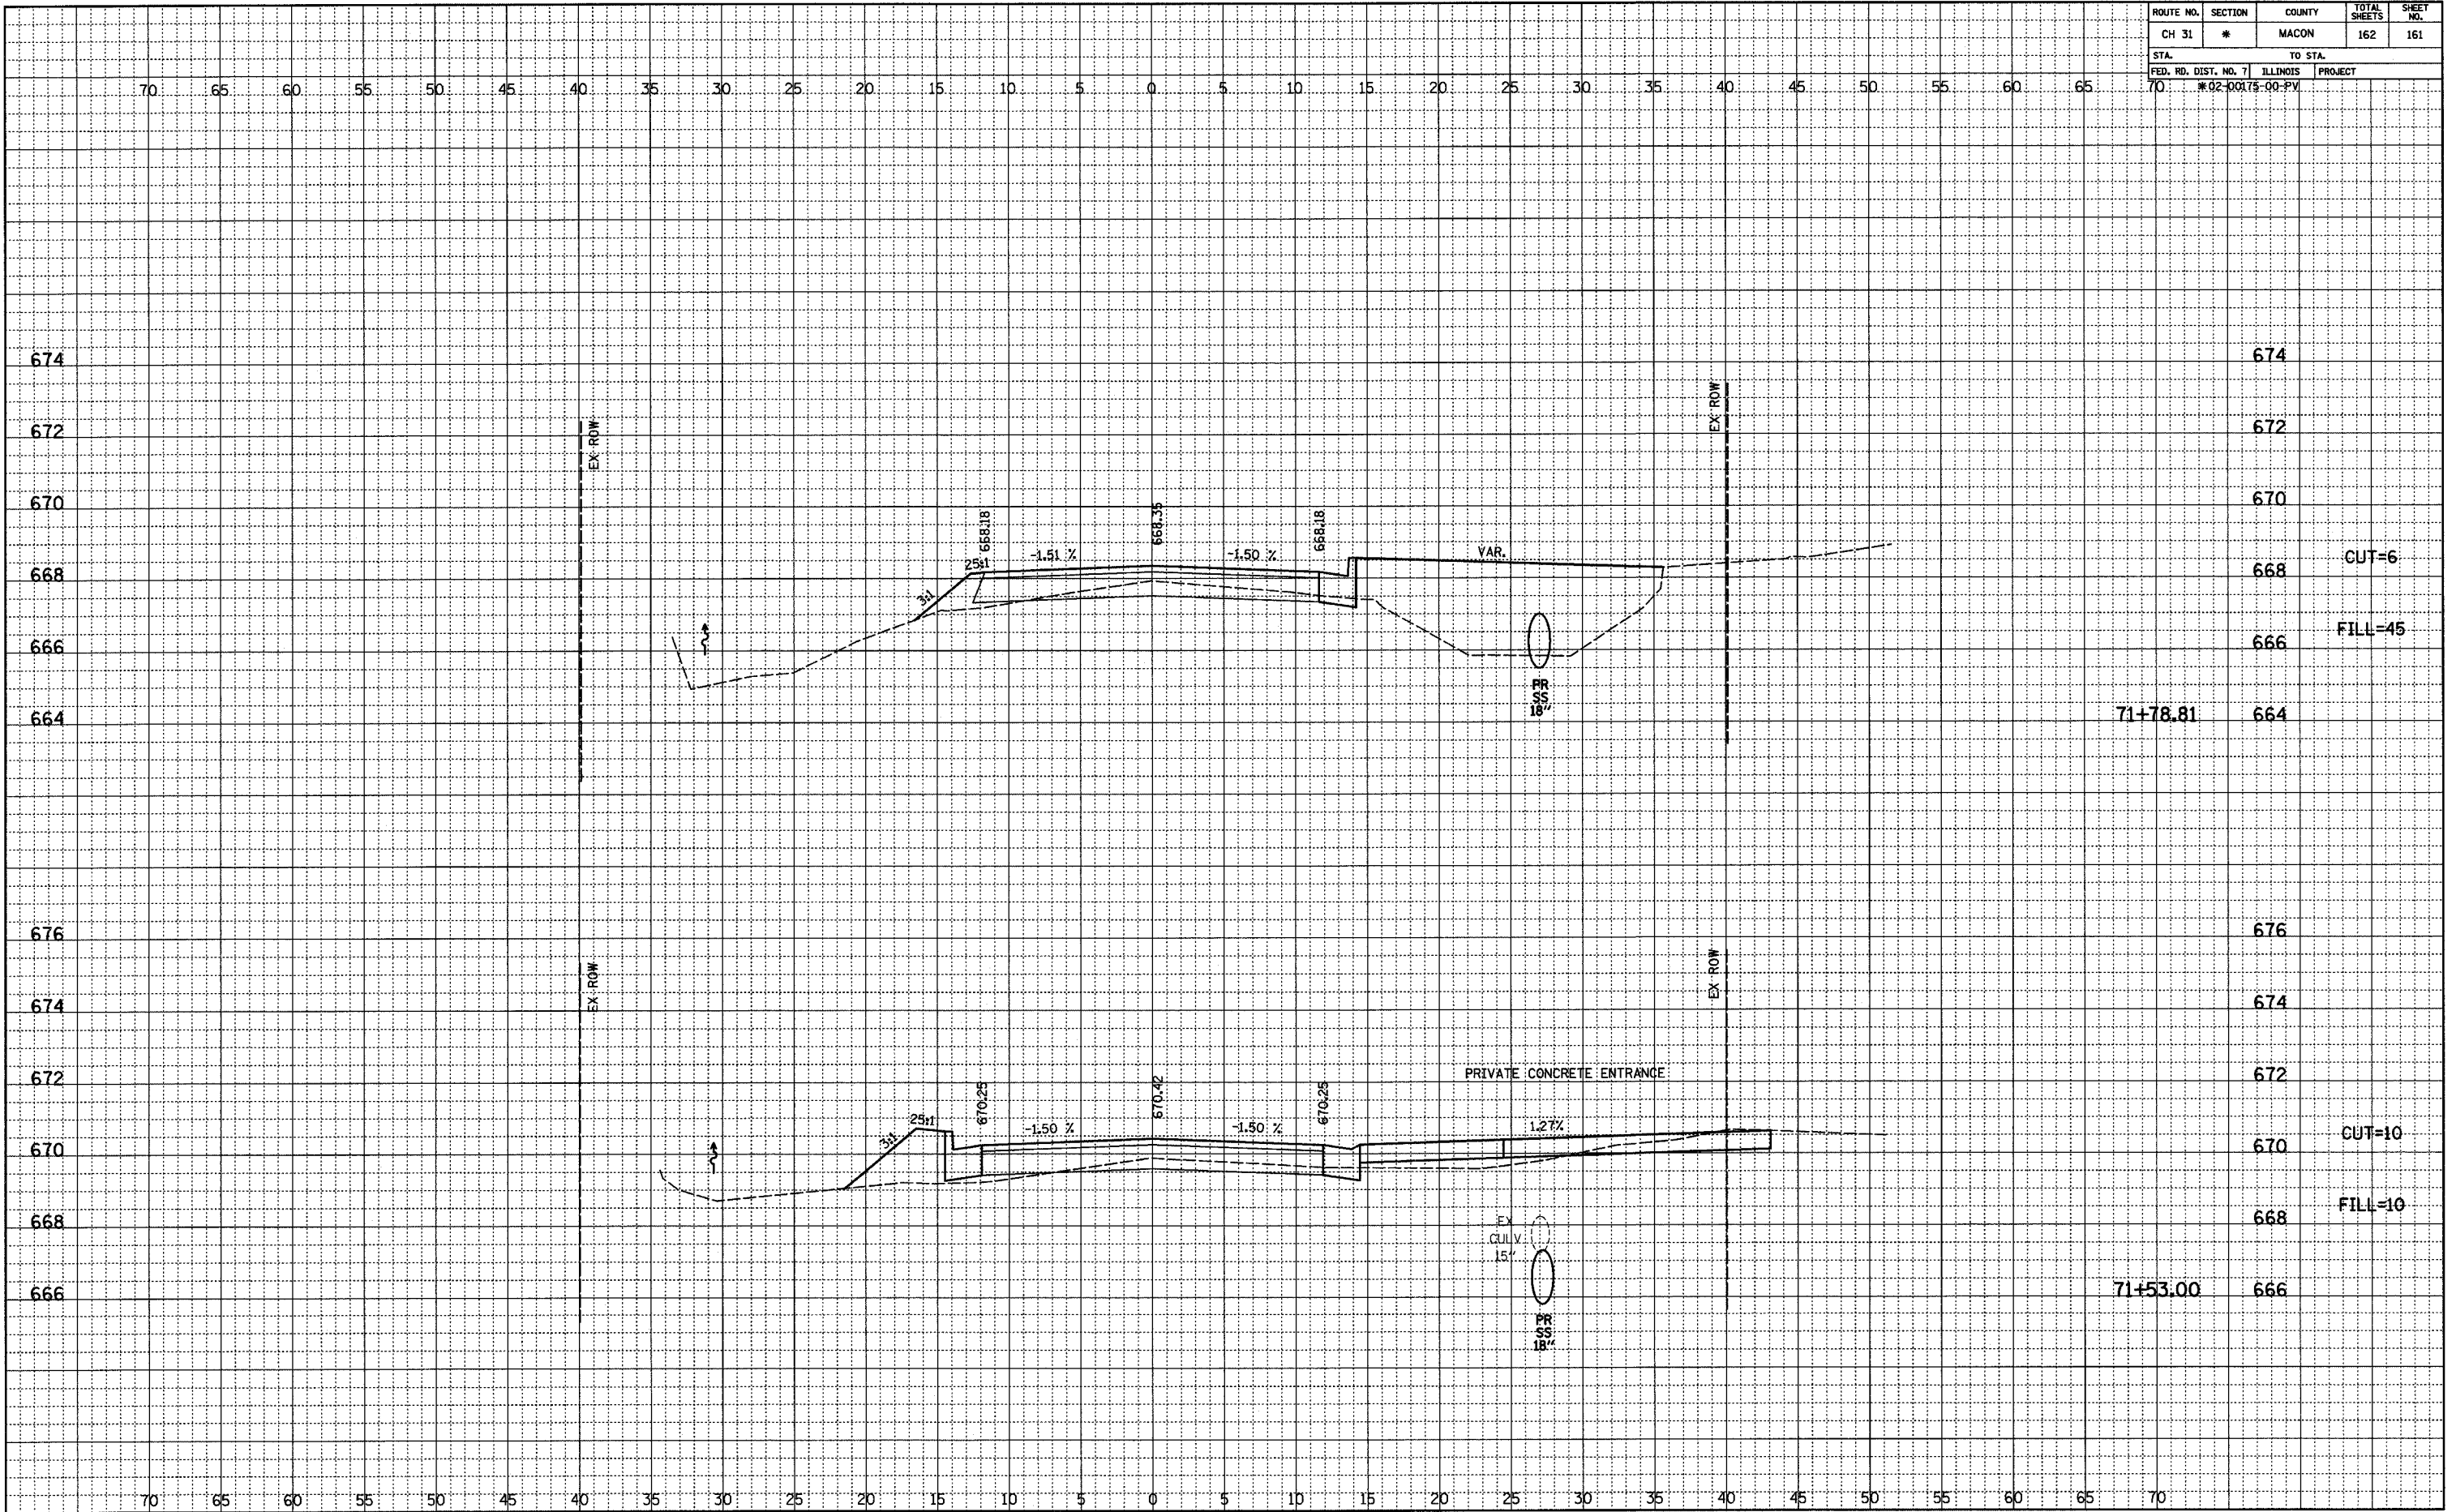

48501361.dwg 01/13/2010 10:00:00 AM