


ROUTE NO.	SECTION	COUNTY	TOTAL SHEETS	SHEET NO.
CH 31	*	MACON	162	162
STA.		TO STA.		
FED. RD. DIST. NO. 7		ILLINOIS	PROJECT	
70		#02-00175-00-PV		

FINAL	SURVEYED	DATE
NOTED	PLOTTED	
NO.	BY	

ORIGINAL	SURVEYED	DATE
NOTED	PLOTTED	
NO.	BY	

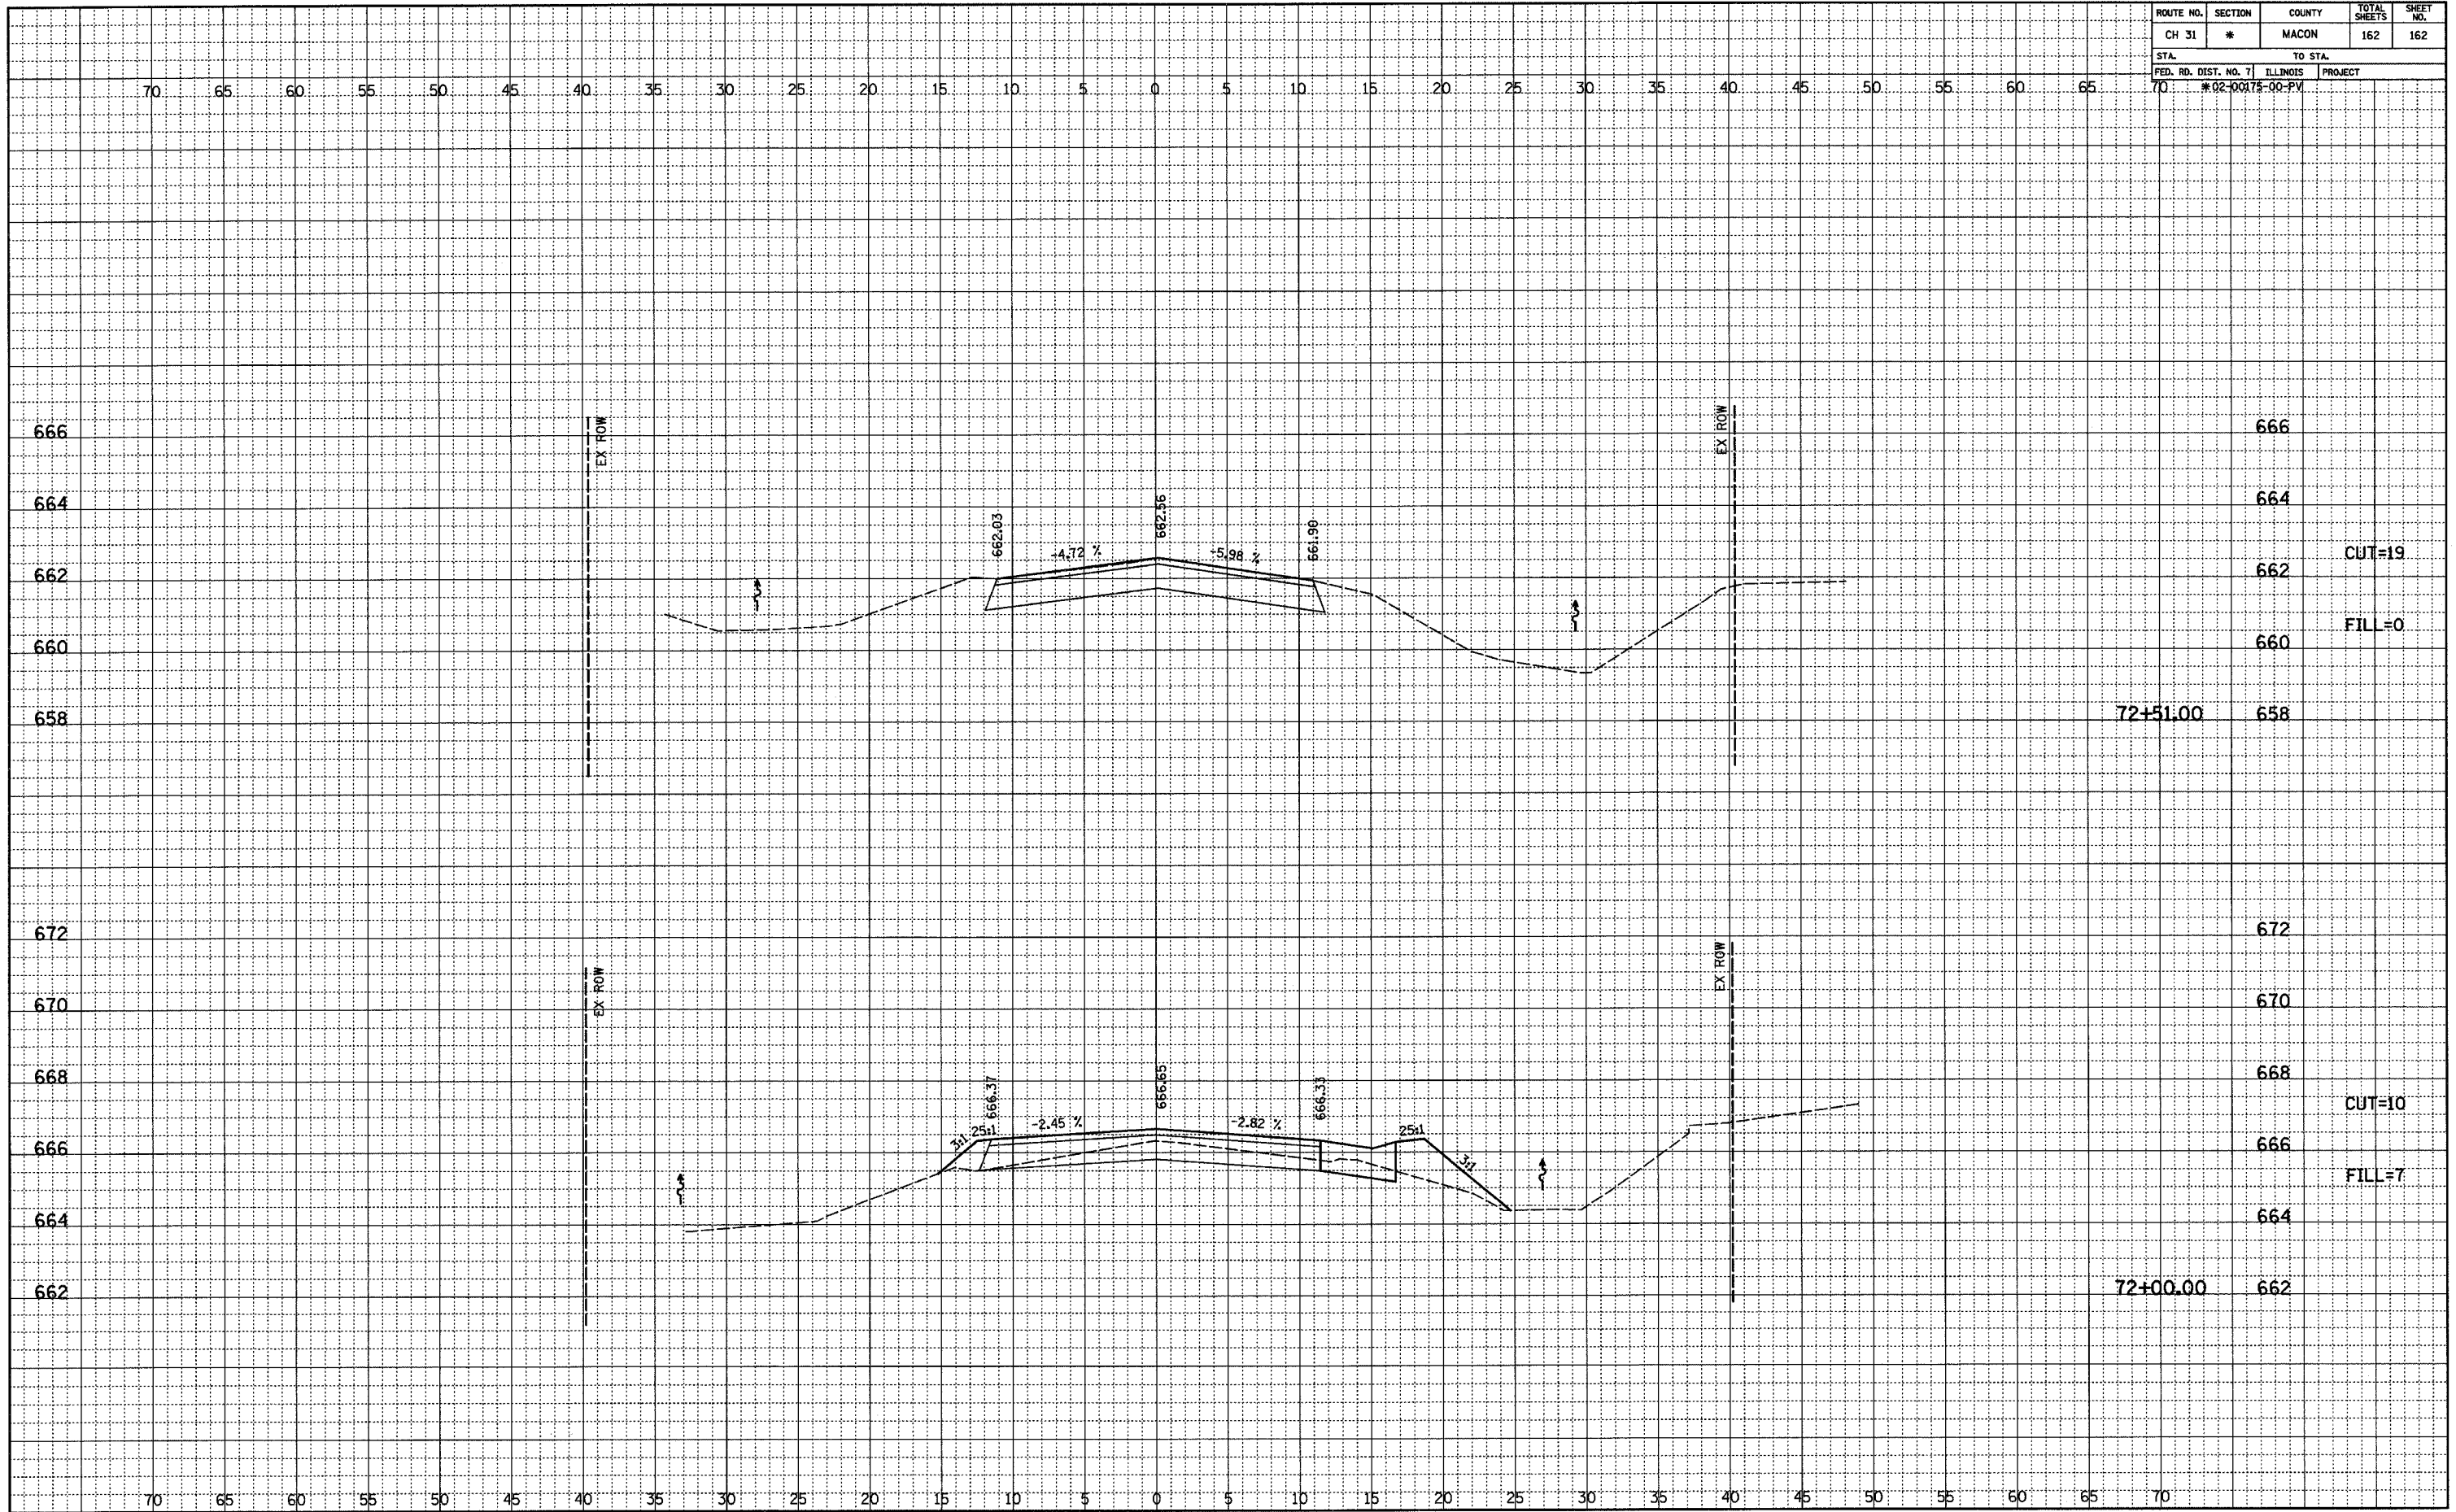

666	666	
664	664	
662	662	CUT=19
660	660	FILL=0
658	72+51.00	658
672		672
670		670
668		668
666		666
664		664
662	72+00.00	662
		CUT=10
		FILL=7

16/07/2023 10:45:00 AM