



F.A.P. RTE.	SECTION	COUNTY	TOTAL SHEETS	SHEET NO.
322	11-10	CHRISTIAN	310	49
STA.		TO STA.		
FED. ROAD DIST. NO.		ILLINOIS FED. AID PROJECT		

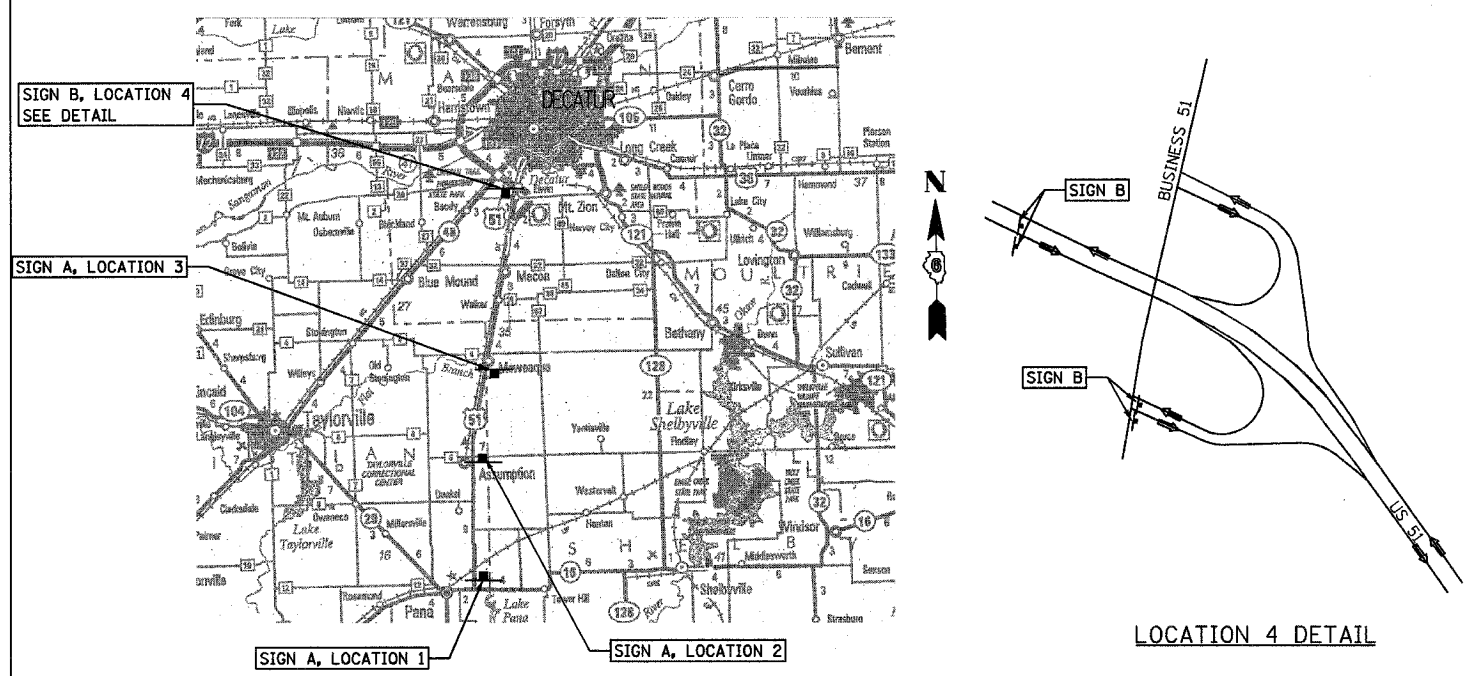

WIDTH RESTRICTION SIGNING LOCATIONS

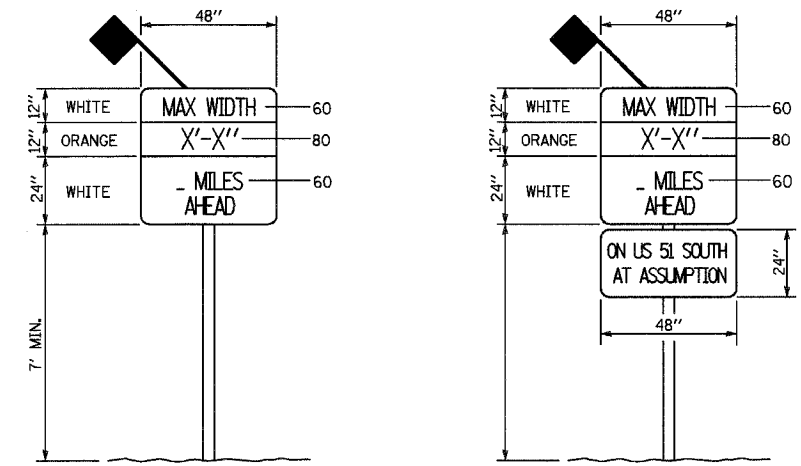


SIGN A
(WIDTH RESTRICTION SIGN)

SIGN B
(WIDTH RESTRICTION SIGN)

LOCATION	SIGN	DISTANCE	NUMBER & MOUNTING
1 US 51 AT IL 16	A	10 MILES AHEAD	1 POST MOUNTED
2 US 51 AT CH 6	A	1 MILE AHEAD	1 POST MOUNTED
3 US 51 AT CH 4	A	6 MILES AHEAD	2 ON TY III BARRICADES
4 US 51 & BUS. 51	B	19 MILES AHEAD	4 ON TY III BARRICADES

THE COST OF FURNISHING, INSTALLING, AND REMOVING WIDTH RESTRICTION SIGNS SHALL BE INCLUDED IN THE UNIT PRICE FOR THE PAY ITEM "TRAFFIC CONTROL AND PROTECTION, STANDARD 701321 (SPECIAL)".

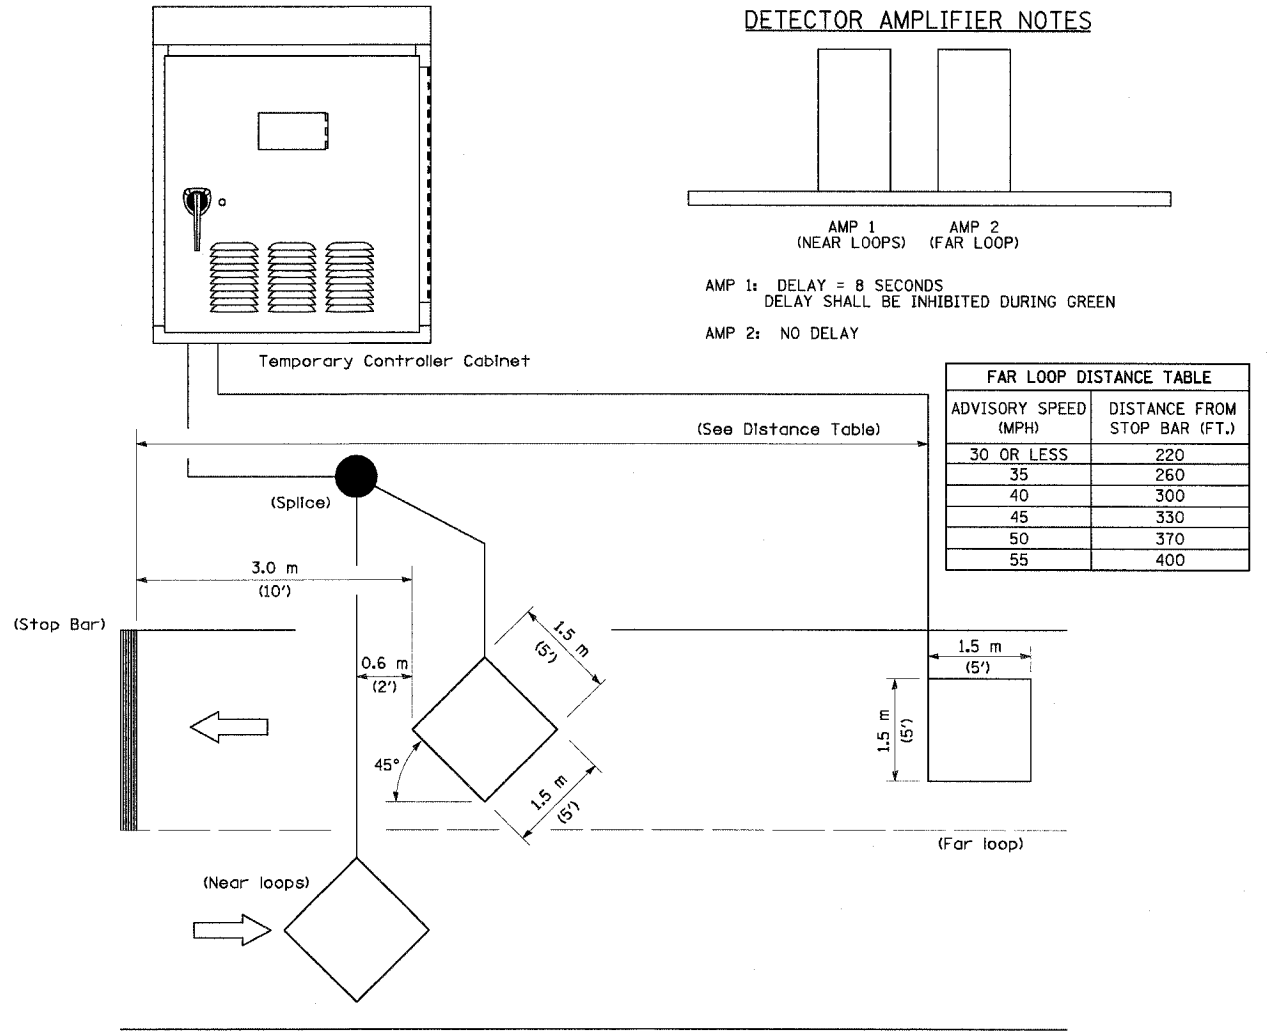

NOTE: All loops centered in lane.

INDUCTION LOOP DETECTOR

REVISIONS	
NAME	DATE

ILLINOIS DEPARTMENT OF TRANSPORTATION
 STAGE CONSTRUCTION
 TRAFFIC DETAILS
 FAP 322 (US 51)
 SECTION 11-1
 CHRISTIAN COUNTY

SCALE: NONE
 DATE: 3/17/05

DRAWN BY: BGJ
 CHECKED BY: SEB