



F.A.P. RTE.	SECTION	COUNTY	TOTAL SHEETS	SHEET NO.
322	11-10	CHRISTIAN	310	109
STA.	TO STA.			
FED. ROAD DIST. NO.	ILLINOIS	FED. AID PROJECT		

### TYPICAL FINAL INTERSECTION STRIPING DETAIL

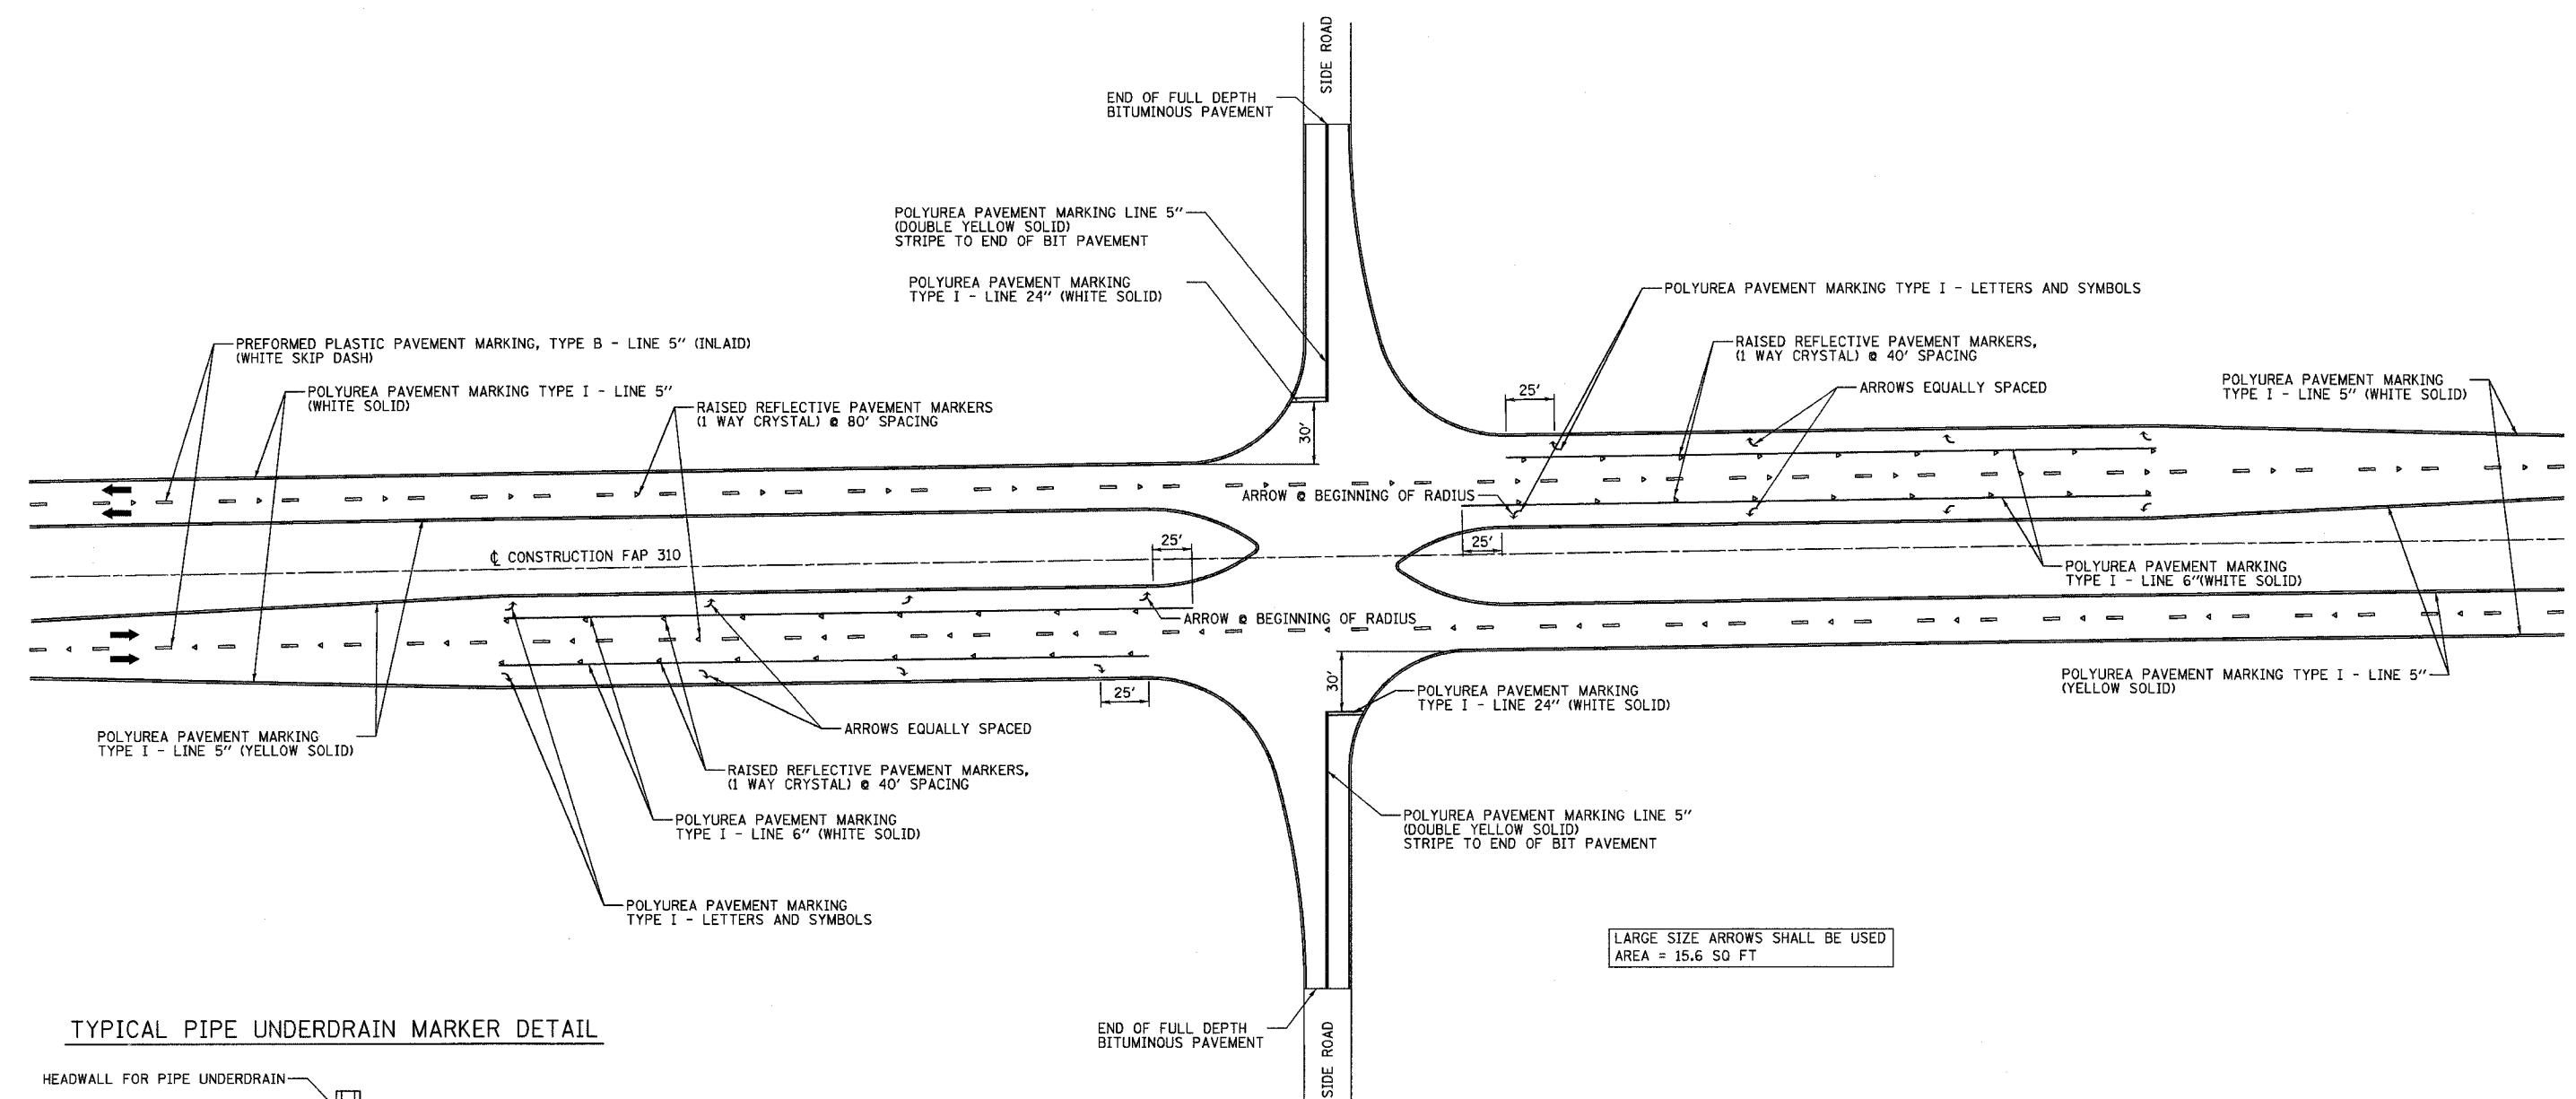

LARGE SIZE ARROWS SHALL BE USED  
AREA = 15.6 SQ FT

### TYPICAL PIPE UNDERDRAIN MARKER DETAIL

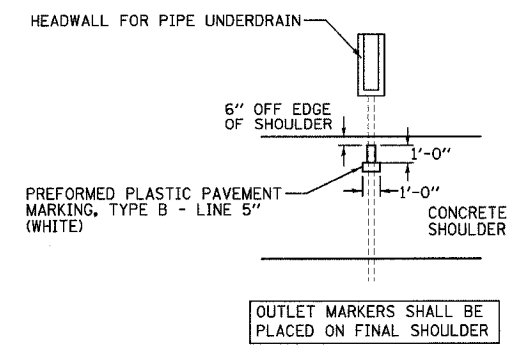

REVISIONS	
NAME	DATE

ILLINOIS DEPARTMENT OF TRANSPORTATION  
SIGNING & STRIPING PLAN  
TYPICAL STRIPING DETAILS  
FAP 322 (US 51)  
SECTION 11-1  
CHRISTIAN COUNTY

SCALE: NONE  
DATE: 3/21/05  
DRAWN BY: SEB  
CHECKED BY: EBB