


F.A.P. RTE.	SECTION	COUNTY	TOTAL SHEETS	SHEET NO.
322	11-10	CHRISTIAN	310	110
STA.		TO STA.		
FED. ROAD DIST. NO.	ILLINOIS	FED. AID PROJECT		

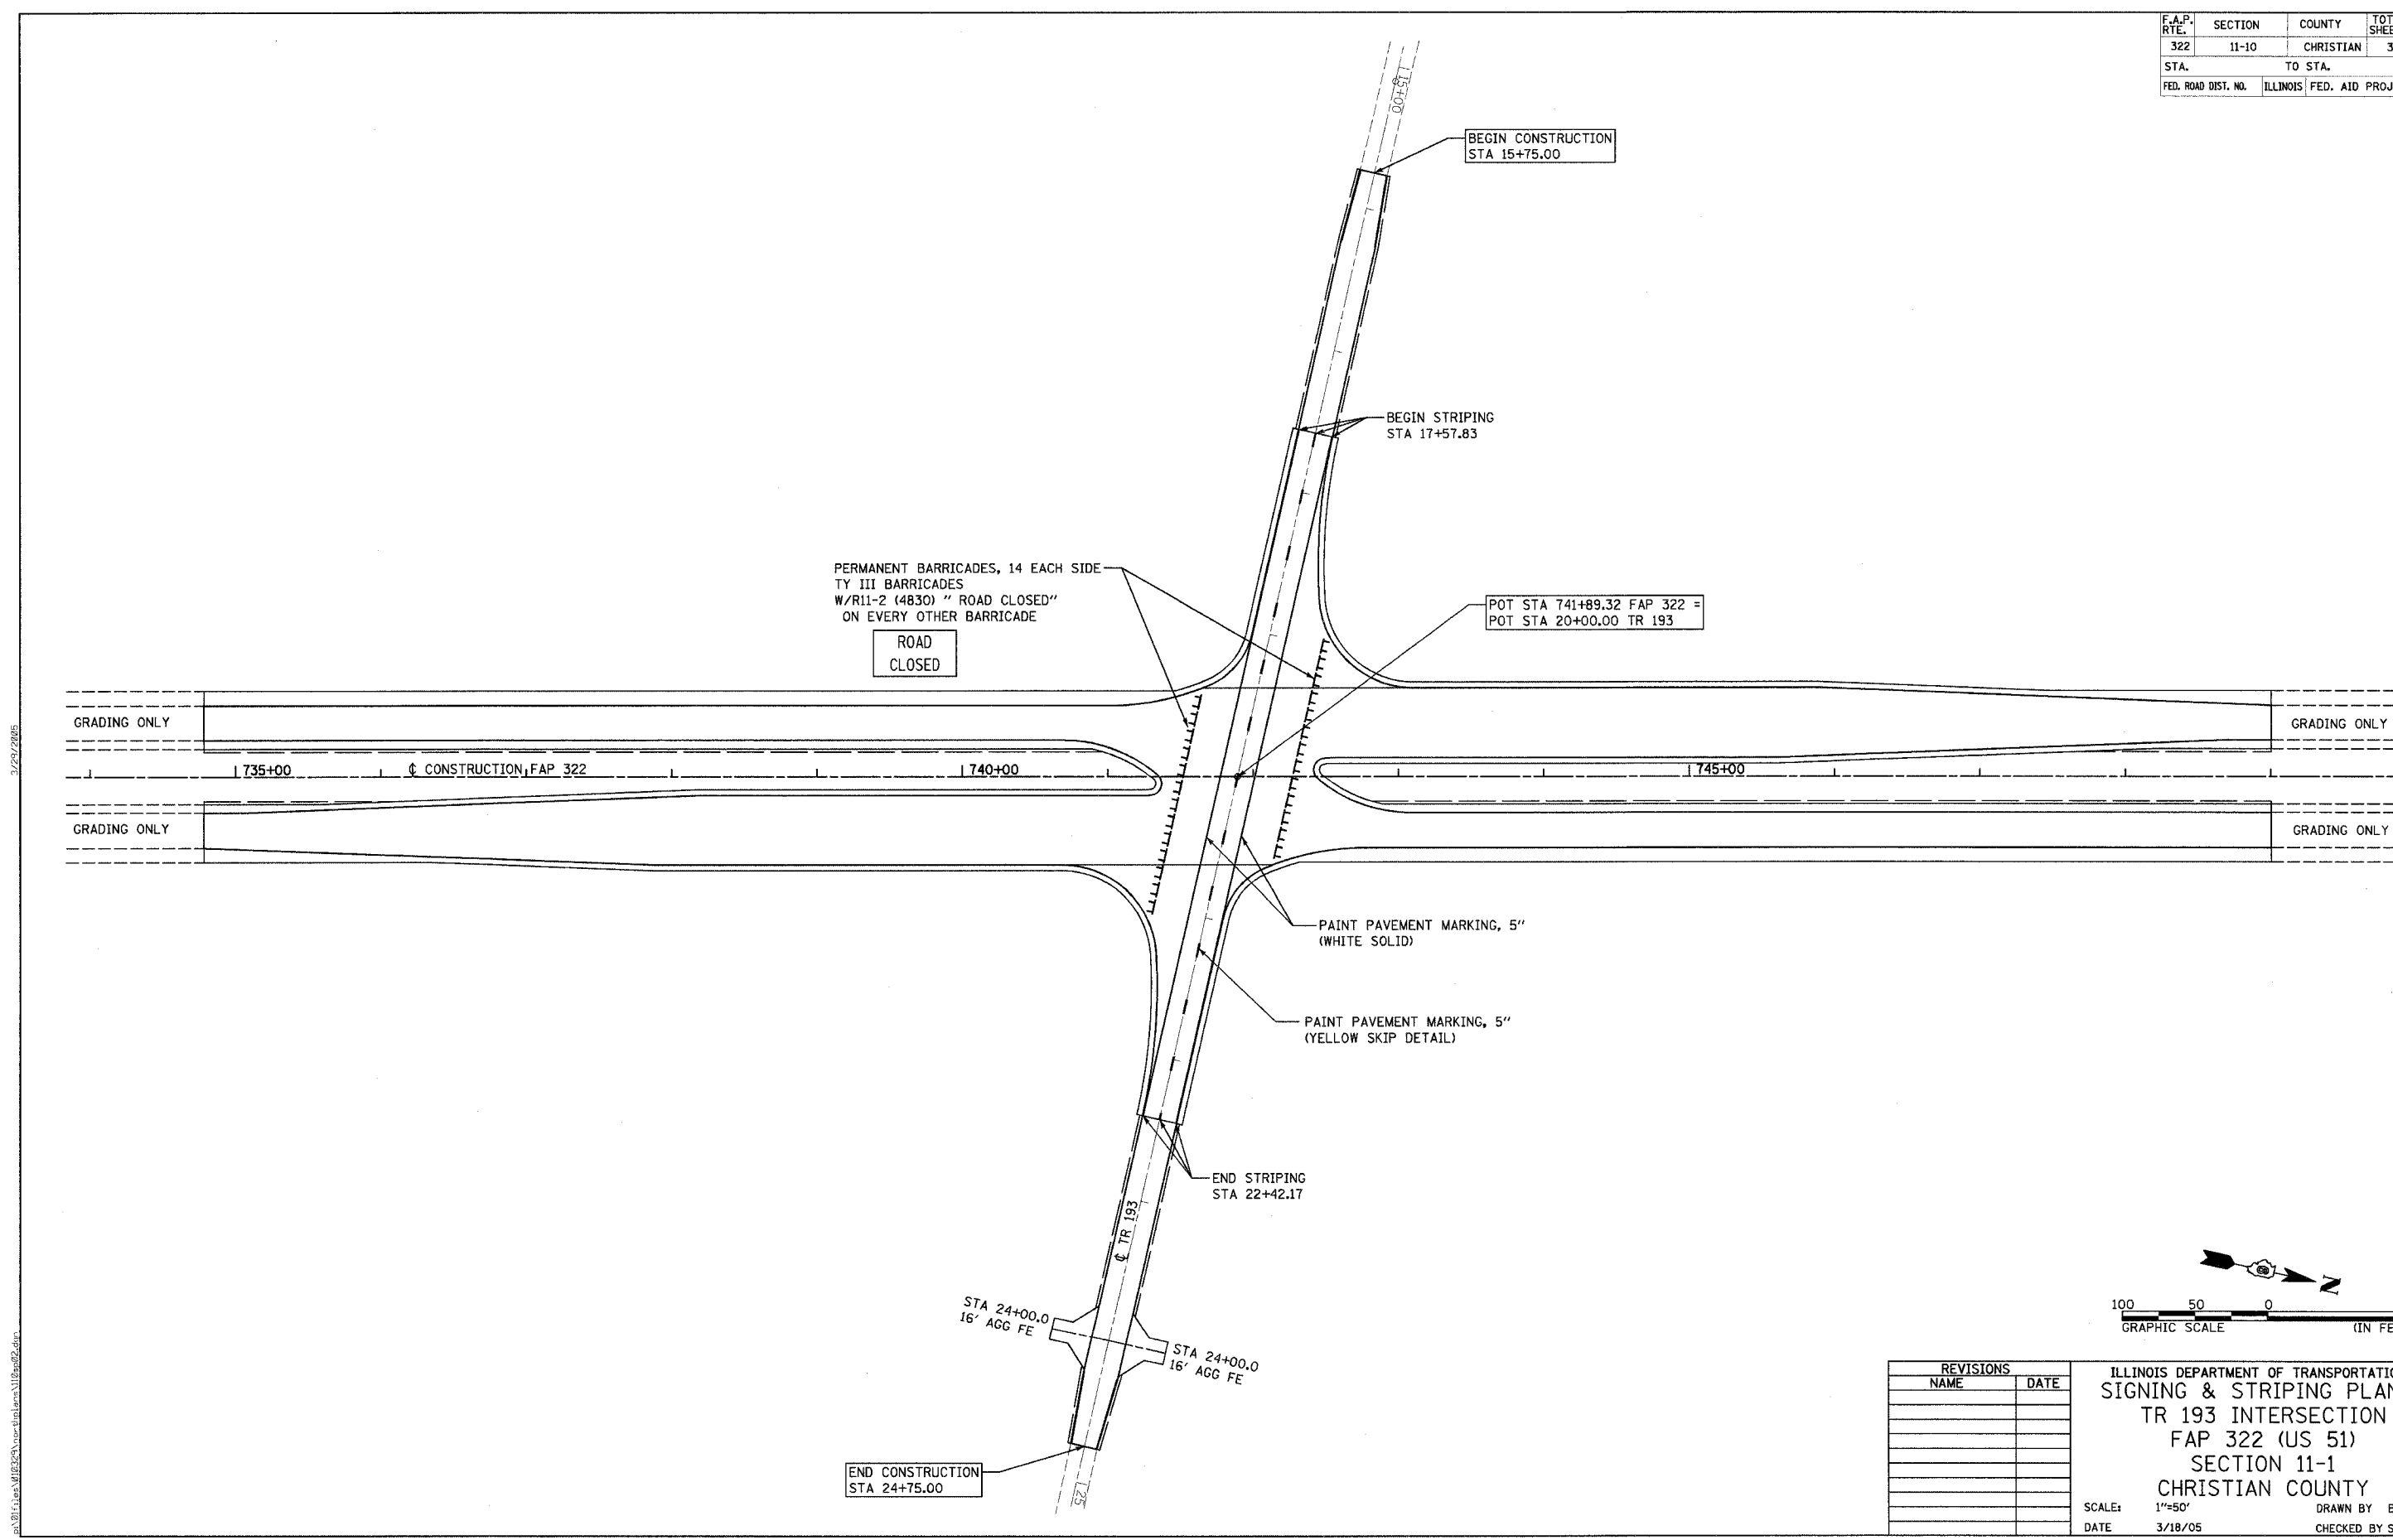

PERMANENT BARRICADES, 14 EACH SIDE
 TY III BARRICADES
 W/R11-2 (4830) "ROAD CLOSED"
 ON EVERY OTHER BARRICADE

ROAD
 CLOSED

BEGIN CONSTRUCTION
 STA 15+75.00

BEGIN STRIPING
 STA 17+57.83

POT STA 741+89.32 FAP 322 =
 POT STA 20+00.00 TR 193

PAINT PAVEMENT MARKING, 5"
 (WHITE SOLID)


PAINT PAVEMENT MARKING, 5"
 (YELLOW SKIP DETAIL)

END STRIPING
 STA 22+42.17

STA 24+00.0
 16' AGG FE

STA 24+00.0
 16' AGG FE

END CONSTRUCTION
 STA 24+75.00

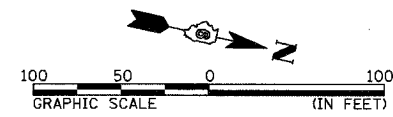

REVISIONS	
NAME	DATE

ILLINOIS DEPARTMENT OF TRANSPORTATION
 SIGNING & STRIPING PLAN -
 TR 193 INTERSECTION
 FAP 322 (US 51)
 SECTION 11-1
 CHRISTIAN COUNTY

SCALE: 1"=50'
 DATE: 3/18/05

DRAWN BY: BDJ
 CHECKED BY: SEB

3/29/2005

en:\01\11\05\1102\1102\1102\1102.dwg