



F.A.P. RTE.	SECTION	COUNTY	TOTAL SHEETS	SHEET NO.
322	11-10	CHRISTIAN	310	112
STA.		TO STA.		
FED. ROAD DIST. NO.		ILLINOIS FED. AID PROJECT		

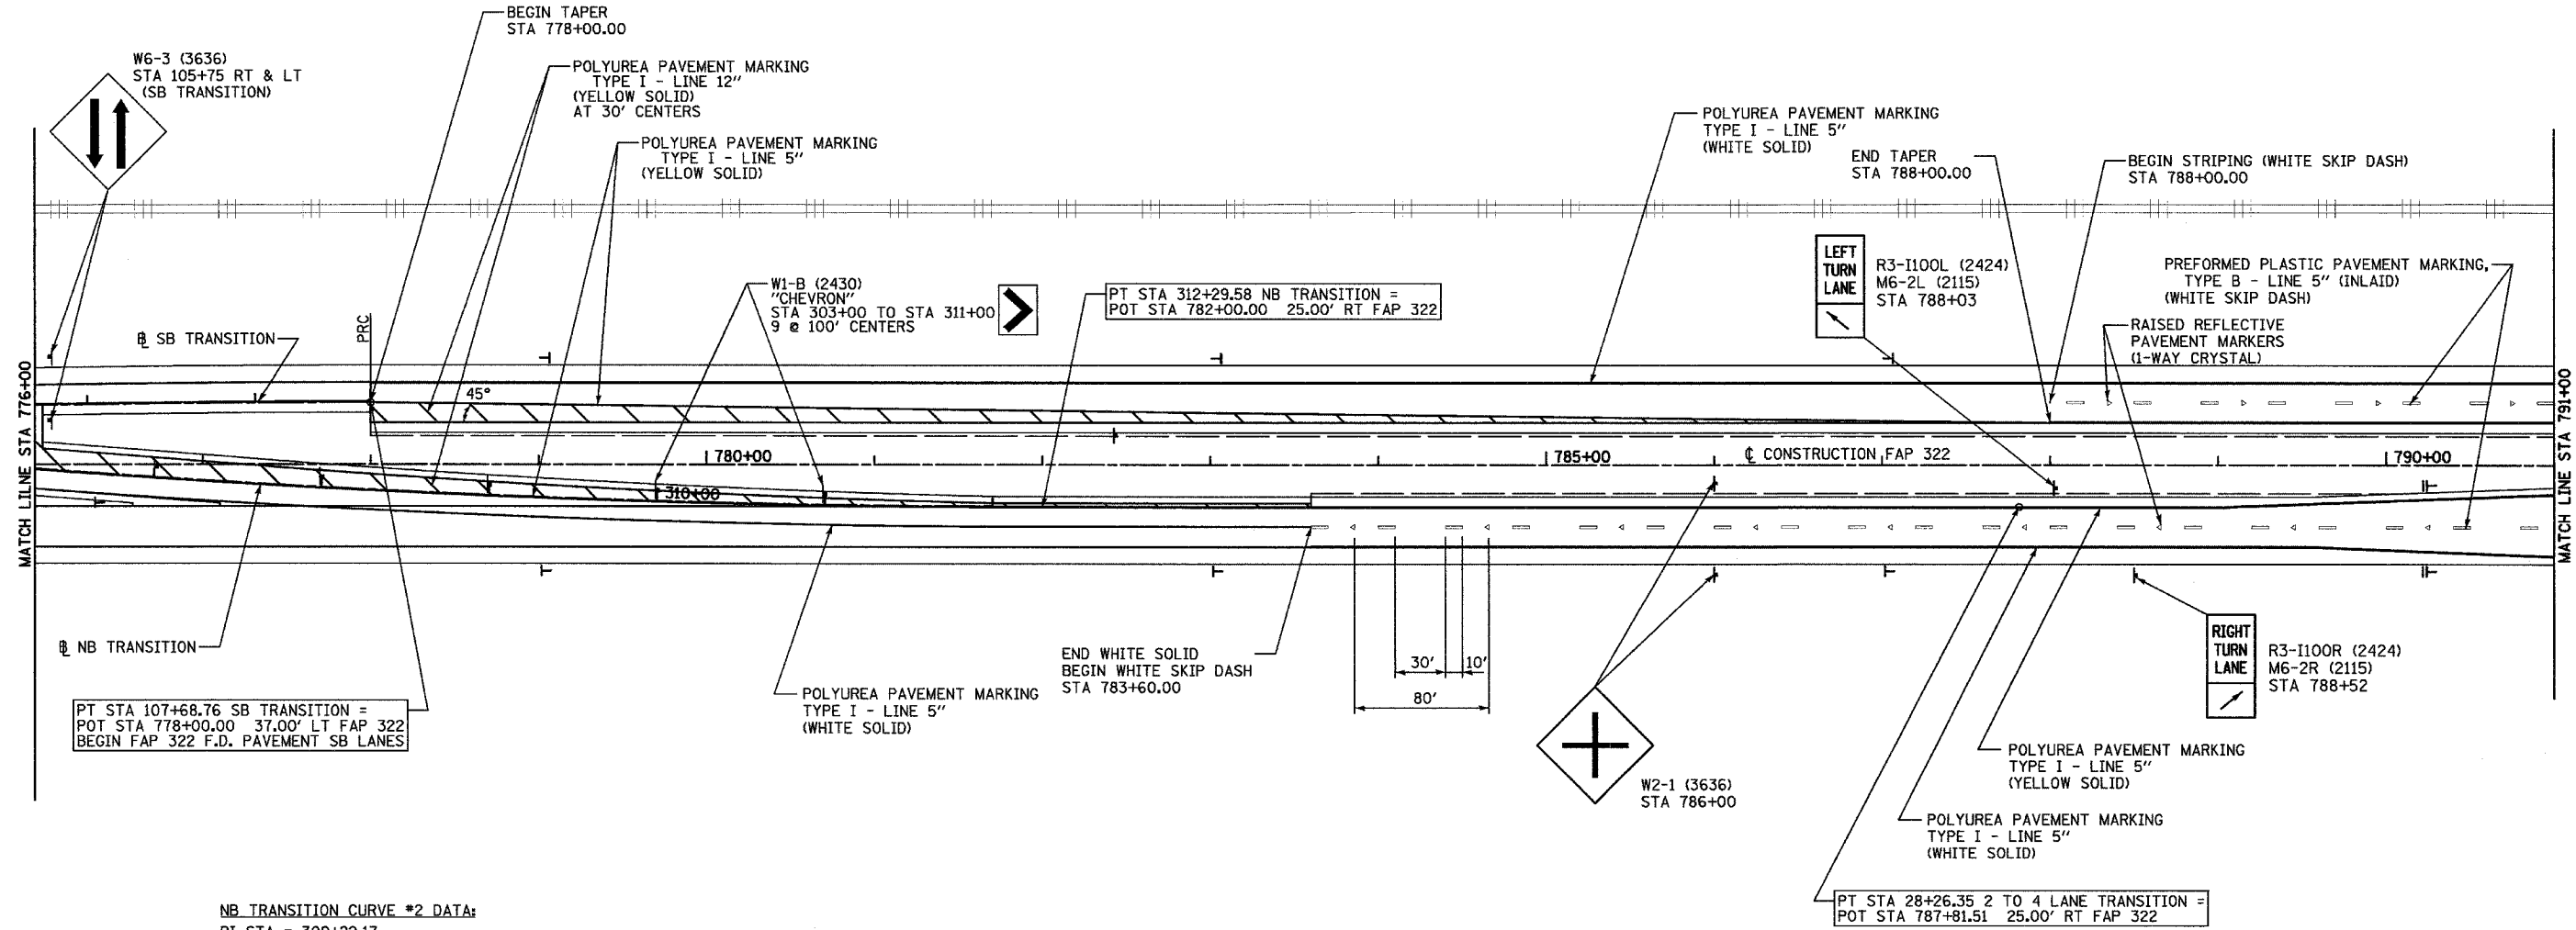

NB TRANSITION CURVE #2 DATA:
 PI STA = 309+22.17
 = 772+79.28 25.00' RT FAP 322
 $\Delta = 4^\circ 24' 20''$ (LT)
 $D = 0^\circ 42' 58''$
 $R = 8,000.00'$
 $T = 307.72'$
 $L = 615.13'$
 $E = 5.92'$
 SE = NC
 PRC STA = 306+14.35
 = 775+85.58 1.37' RT FAP 322
 PT STA = 312+29.58
 = 782+00.00 25.00' RT FAP 322

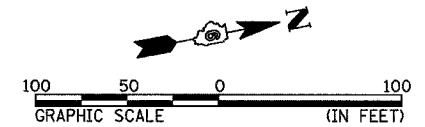

REVISIONS	
NAME	DATE
CHEVRONS - SEB	4/1/05

ILLINOIS DEPARTMENT OF TRANSPORTATION
 SIGNING & STRIPING PLAN
 STA 776+00 TO STA 791+00
 FAP 322 (US 51)
 SECTION 11-1
 CHRISTIAN COUNTY
 SCALE: 1"=50'
 DATE: 3/18/05
 DRAWN BY: BDJ
 CHECKED BY: SEB

DELINEATOR SYMBOLS:
 I - SINGLE
 II - DOUBLE