


F.A.P. RTE.	SECTION	COUNTY	TOTAL SHEETS	SHEET NO.
322	11-10	CHRISTIAN	310	113
STA.		TO STA.		
FED. ROAD DIST. NO.		ILLINOIS FED. AID PROJECT		

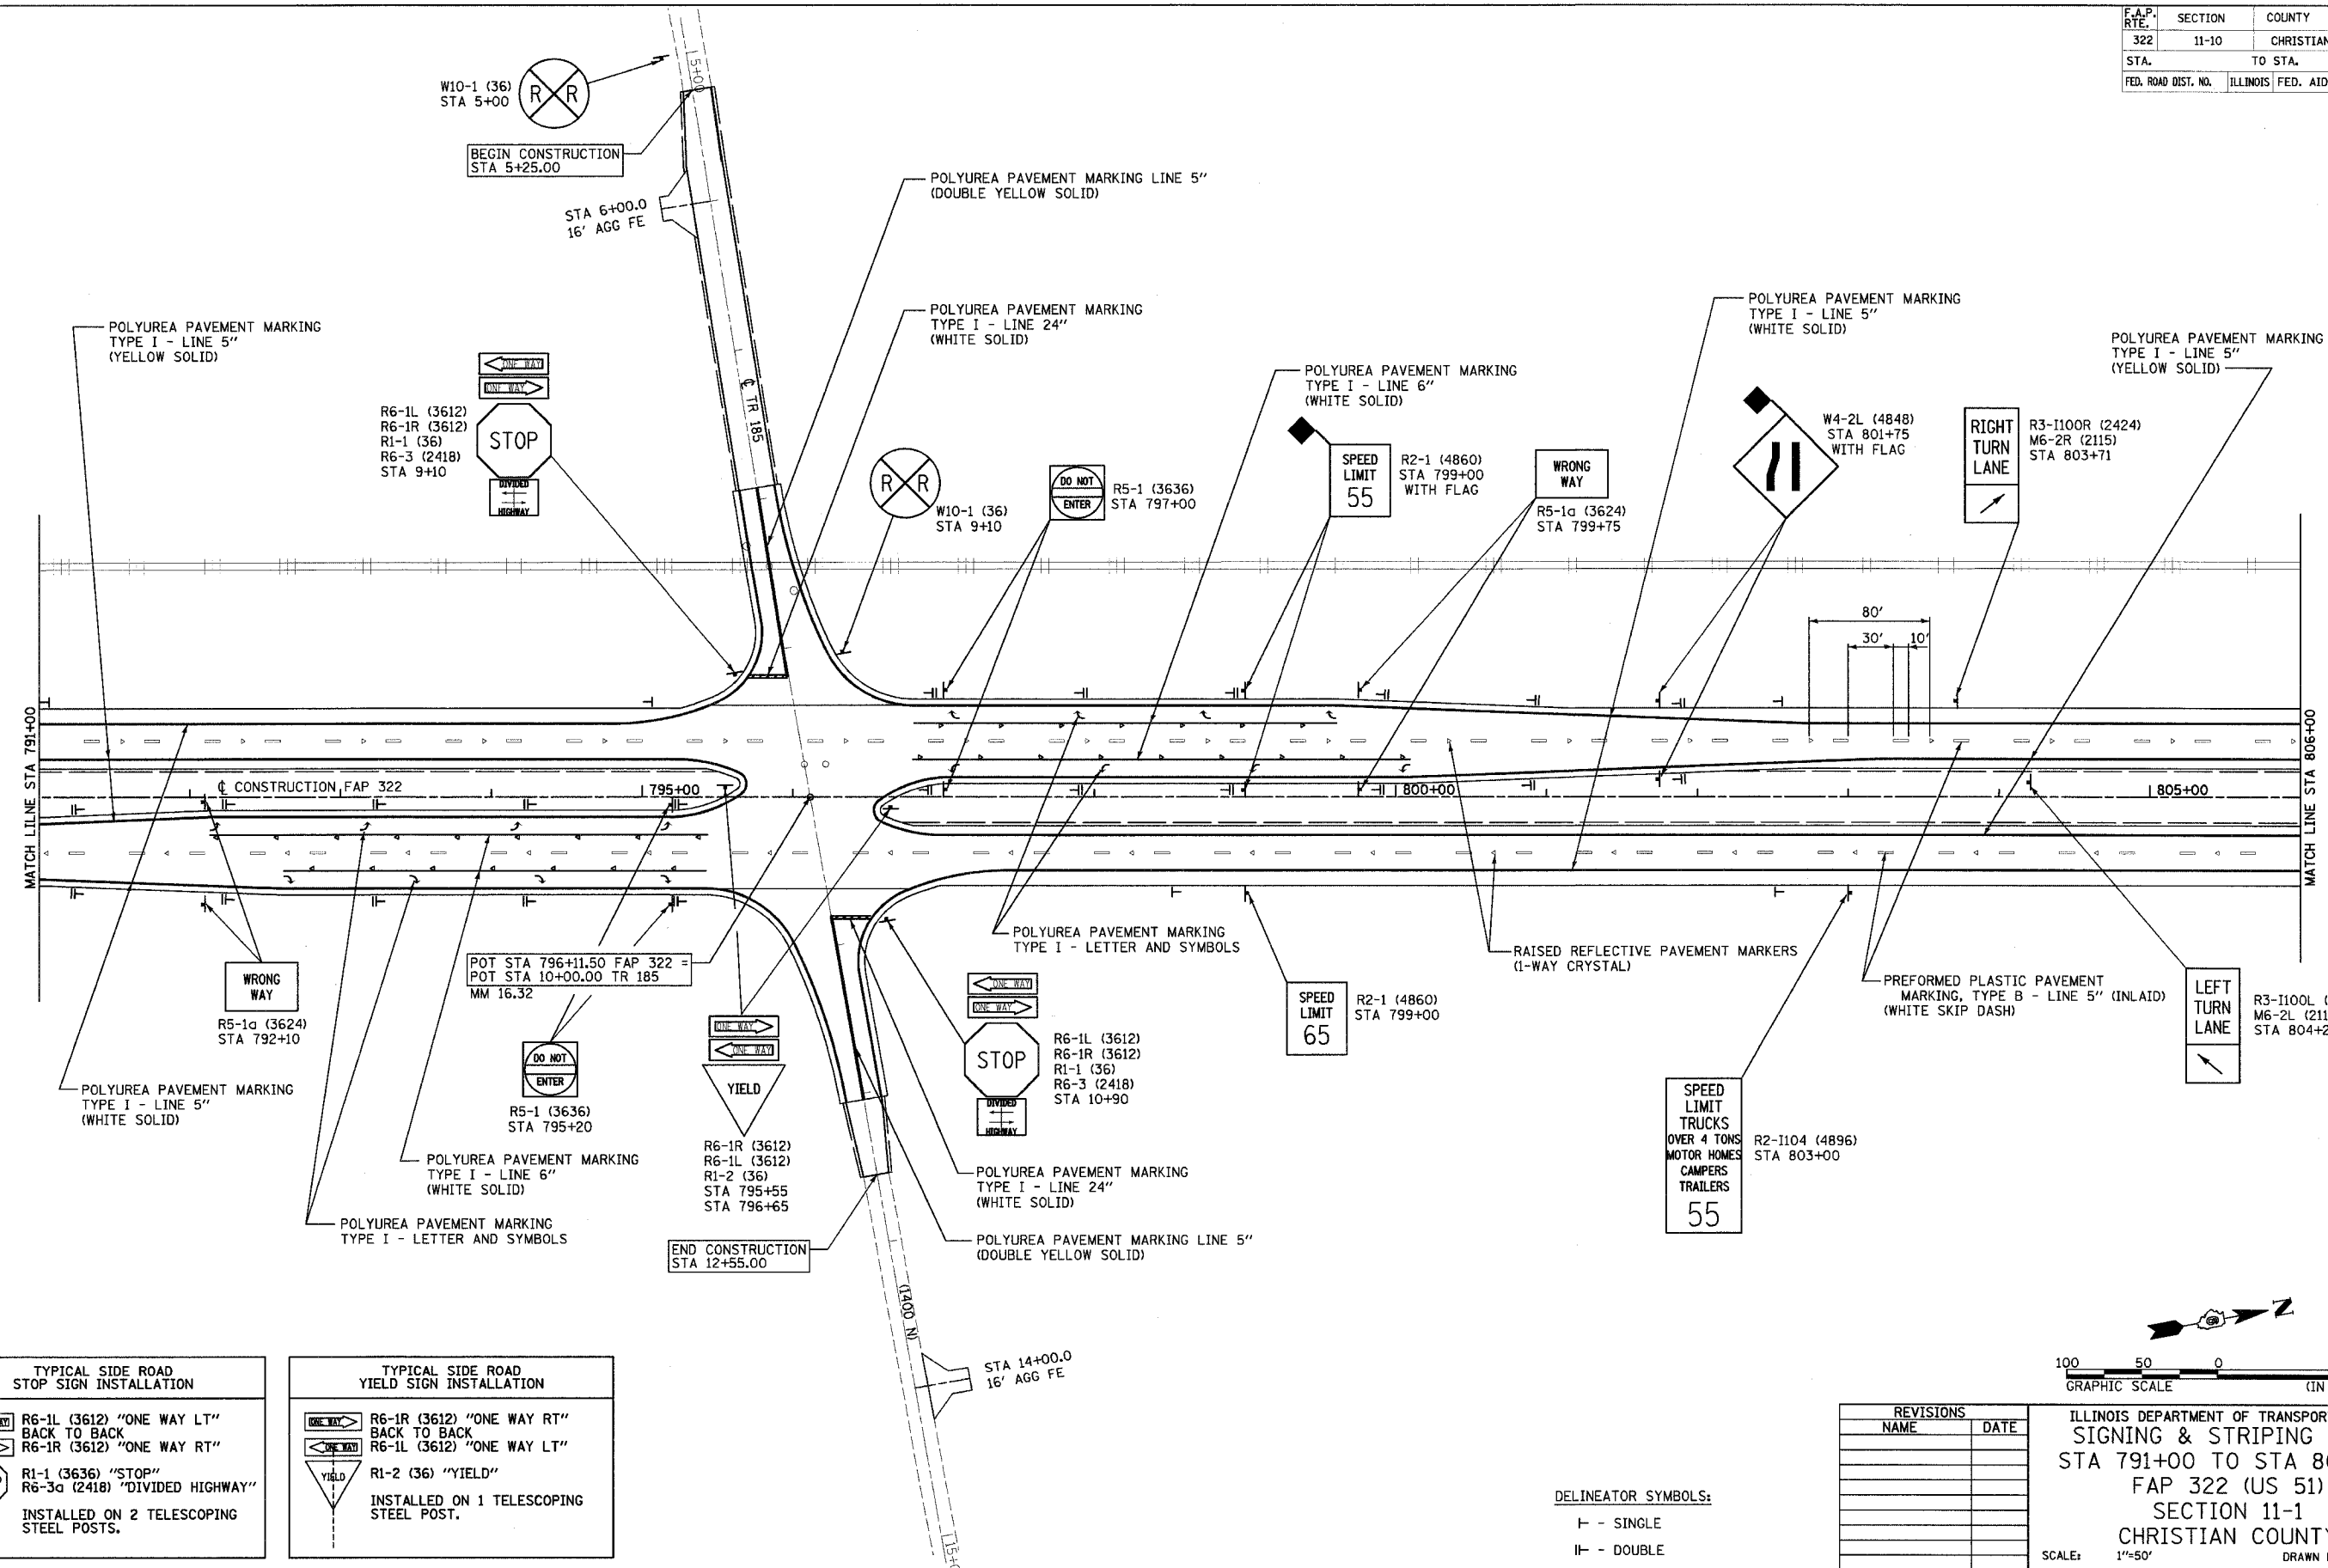

TYPICAL SIDE ROAD STOP SIGN INSTALLATION

R6-1L (3612) "ONE WAY LT" BACK TO BACK
R6-1R (3612) "ONE WAY RT"
R1-1 (3636) "STOP"
R6-3a (2418) "DIVIDED HIGHWAY"
INSTALLED ON 2 TELESCOPING STEEL POSTS.

TYPICAL SIDE ROAD YIELD SIGN INSTALLATION

R6-1R (3612) "ONE WAY RT" BACK TO BACK
R6-1L (3612) "ONE WAY LT"
R1-2 (36) "YIELD"
INSTALLED ON 1 TELESCOPING STEEL POST.

DELINEATOR SYMBOLS:
— - SINGLE
= = DOUBLE

REVISIONS	
NAME	DATE

ILLINOIS DEPARTMENT OF TRANSPORTATION
SIGNING & STRIPING PLAN
STA 791+00 TO STA 806+00
FAP 322 (US 51)
SECTION 11-1
CHRISTIAN COUNTY

SCALE: 1"=50'
DATE: 3/18/05

DRAWN BY: BDJ
CHECKED BY: SEB

3/25/2005