

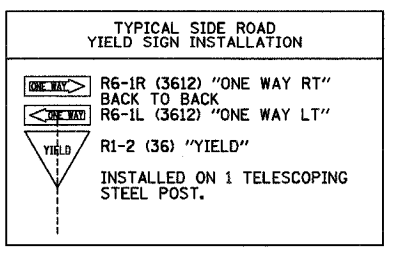
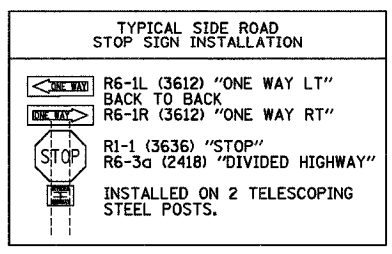


F.A.P. RTE.	SECTION	COUNTY	TOTAL SHEETS	SHEET NO.
322	11-10	CHRISTIAN	310	116
STA.	TO STA.			
FED. ROAD DIST. NO.	ILLINOIS	FED. AID PROJECT		

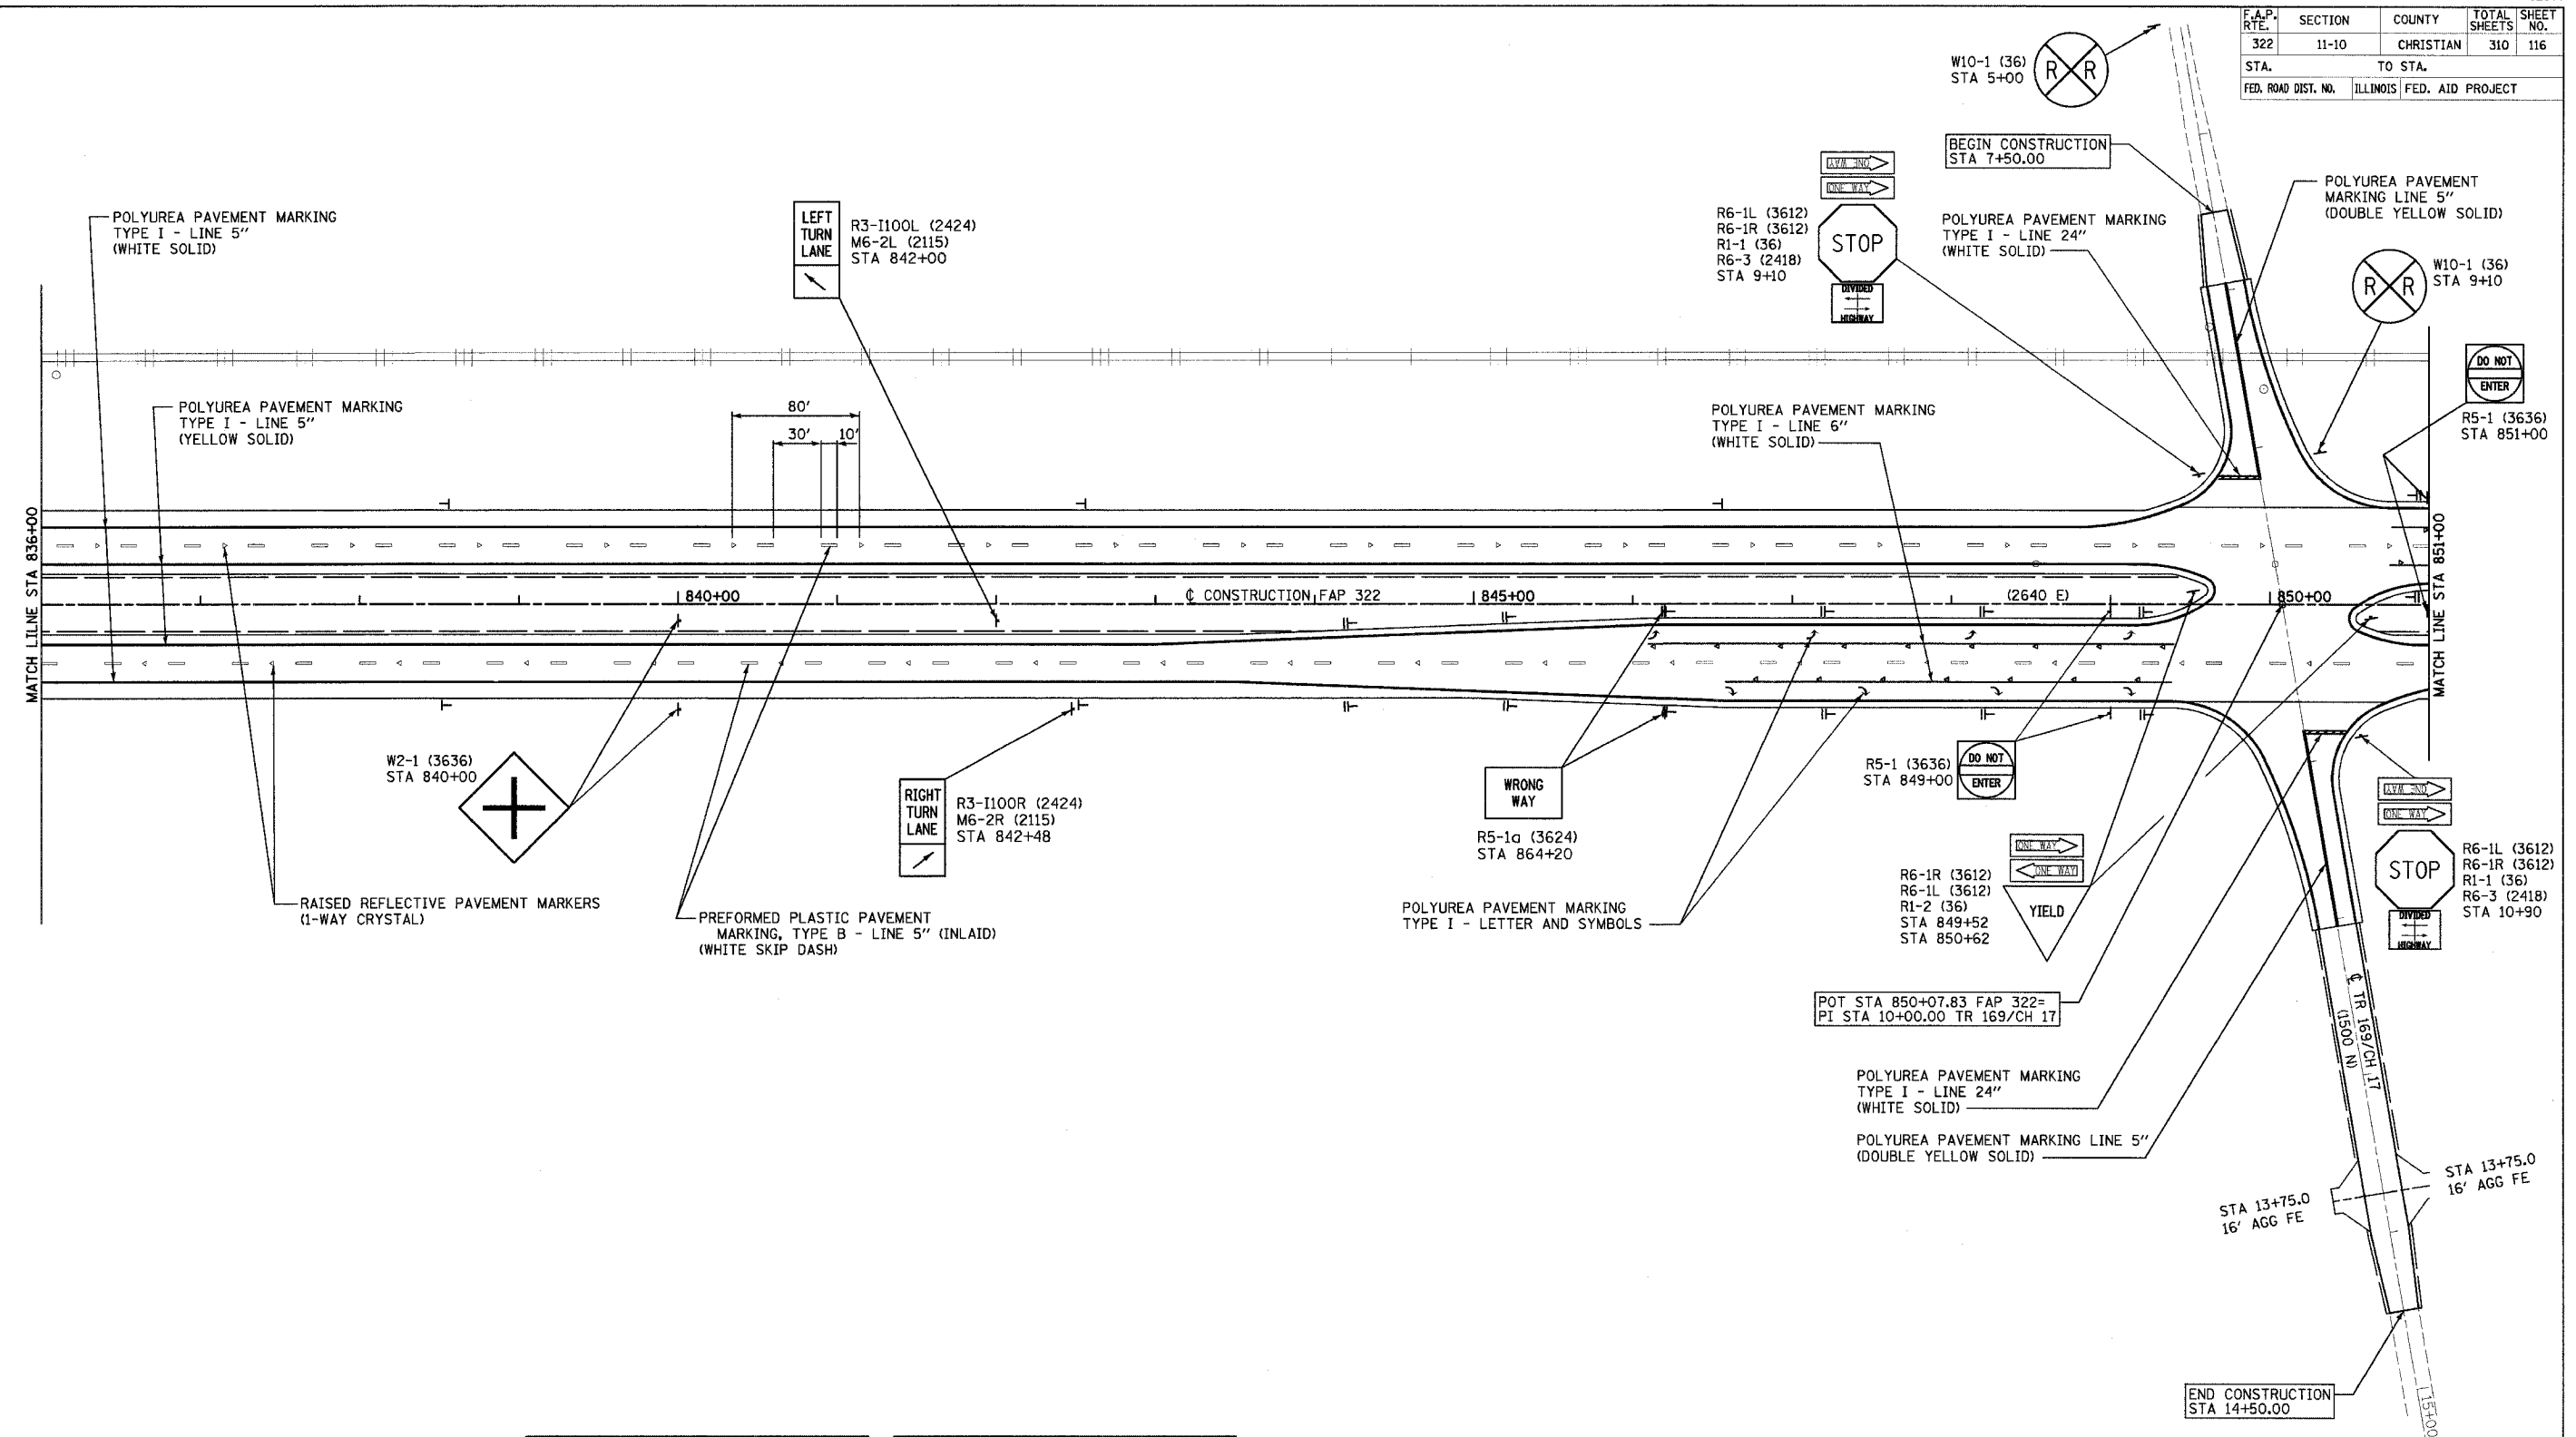

DELINEATOR SYMBOLS:
 I - SINGLE
 II - DOUBLE

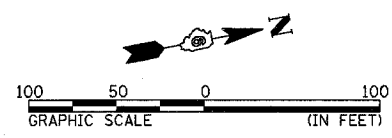

REVISIONS	
NAME	DATE

ILLINOIS DEPARTMENT OF TRANSPORTATION
SIGNING & STRIPING PLAN
 STA 836+00 TO STA 851+00
 FAP 322 (US 51)
 SECTION 11-1
 CHRISTIAN COUNTY

SCALE: 1"=50'
 DATE: 3/18/05
 DRAWN BY: BDJ
 CHECKED BY: SEB

3/24/2005