


NE 1/4 SEC 13, T13N, R1E, 3RD PM


SE 1/4 SEC 12, T13N, R1E, 3RD PM

F.A.P. RTE.	SECTION	COUNTY	TOTAL SHEETS	SHEET NO.
322	11-10	CHRISTIAN	310	153
STA.		TO STA.		
FED. ROAD DIST. NO.		ILLINOIS FED. AID PROJECT		

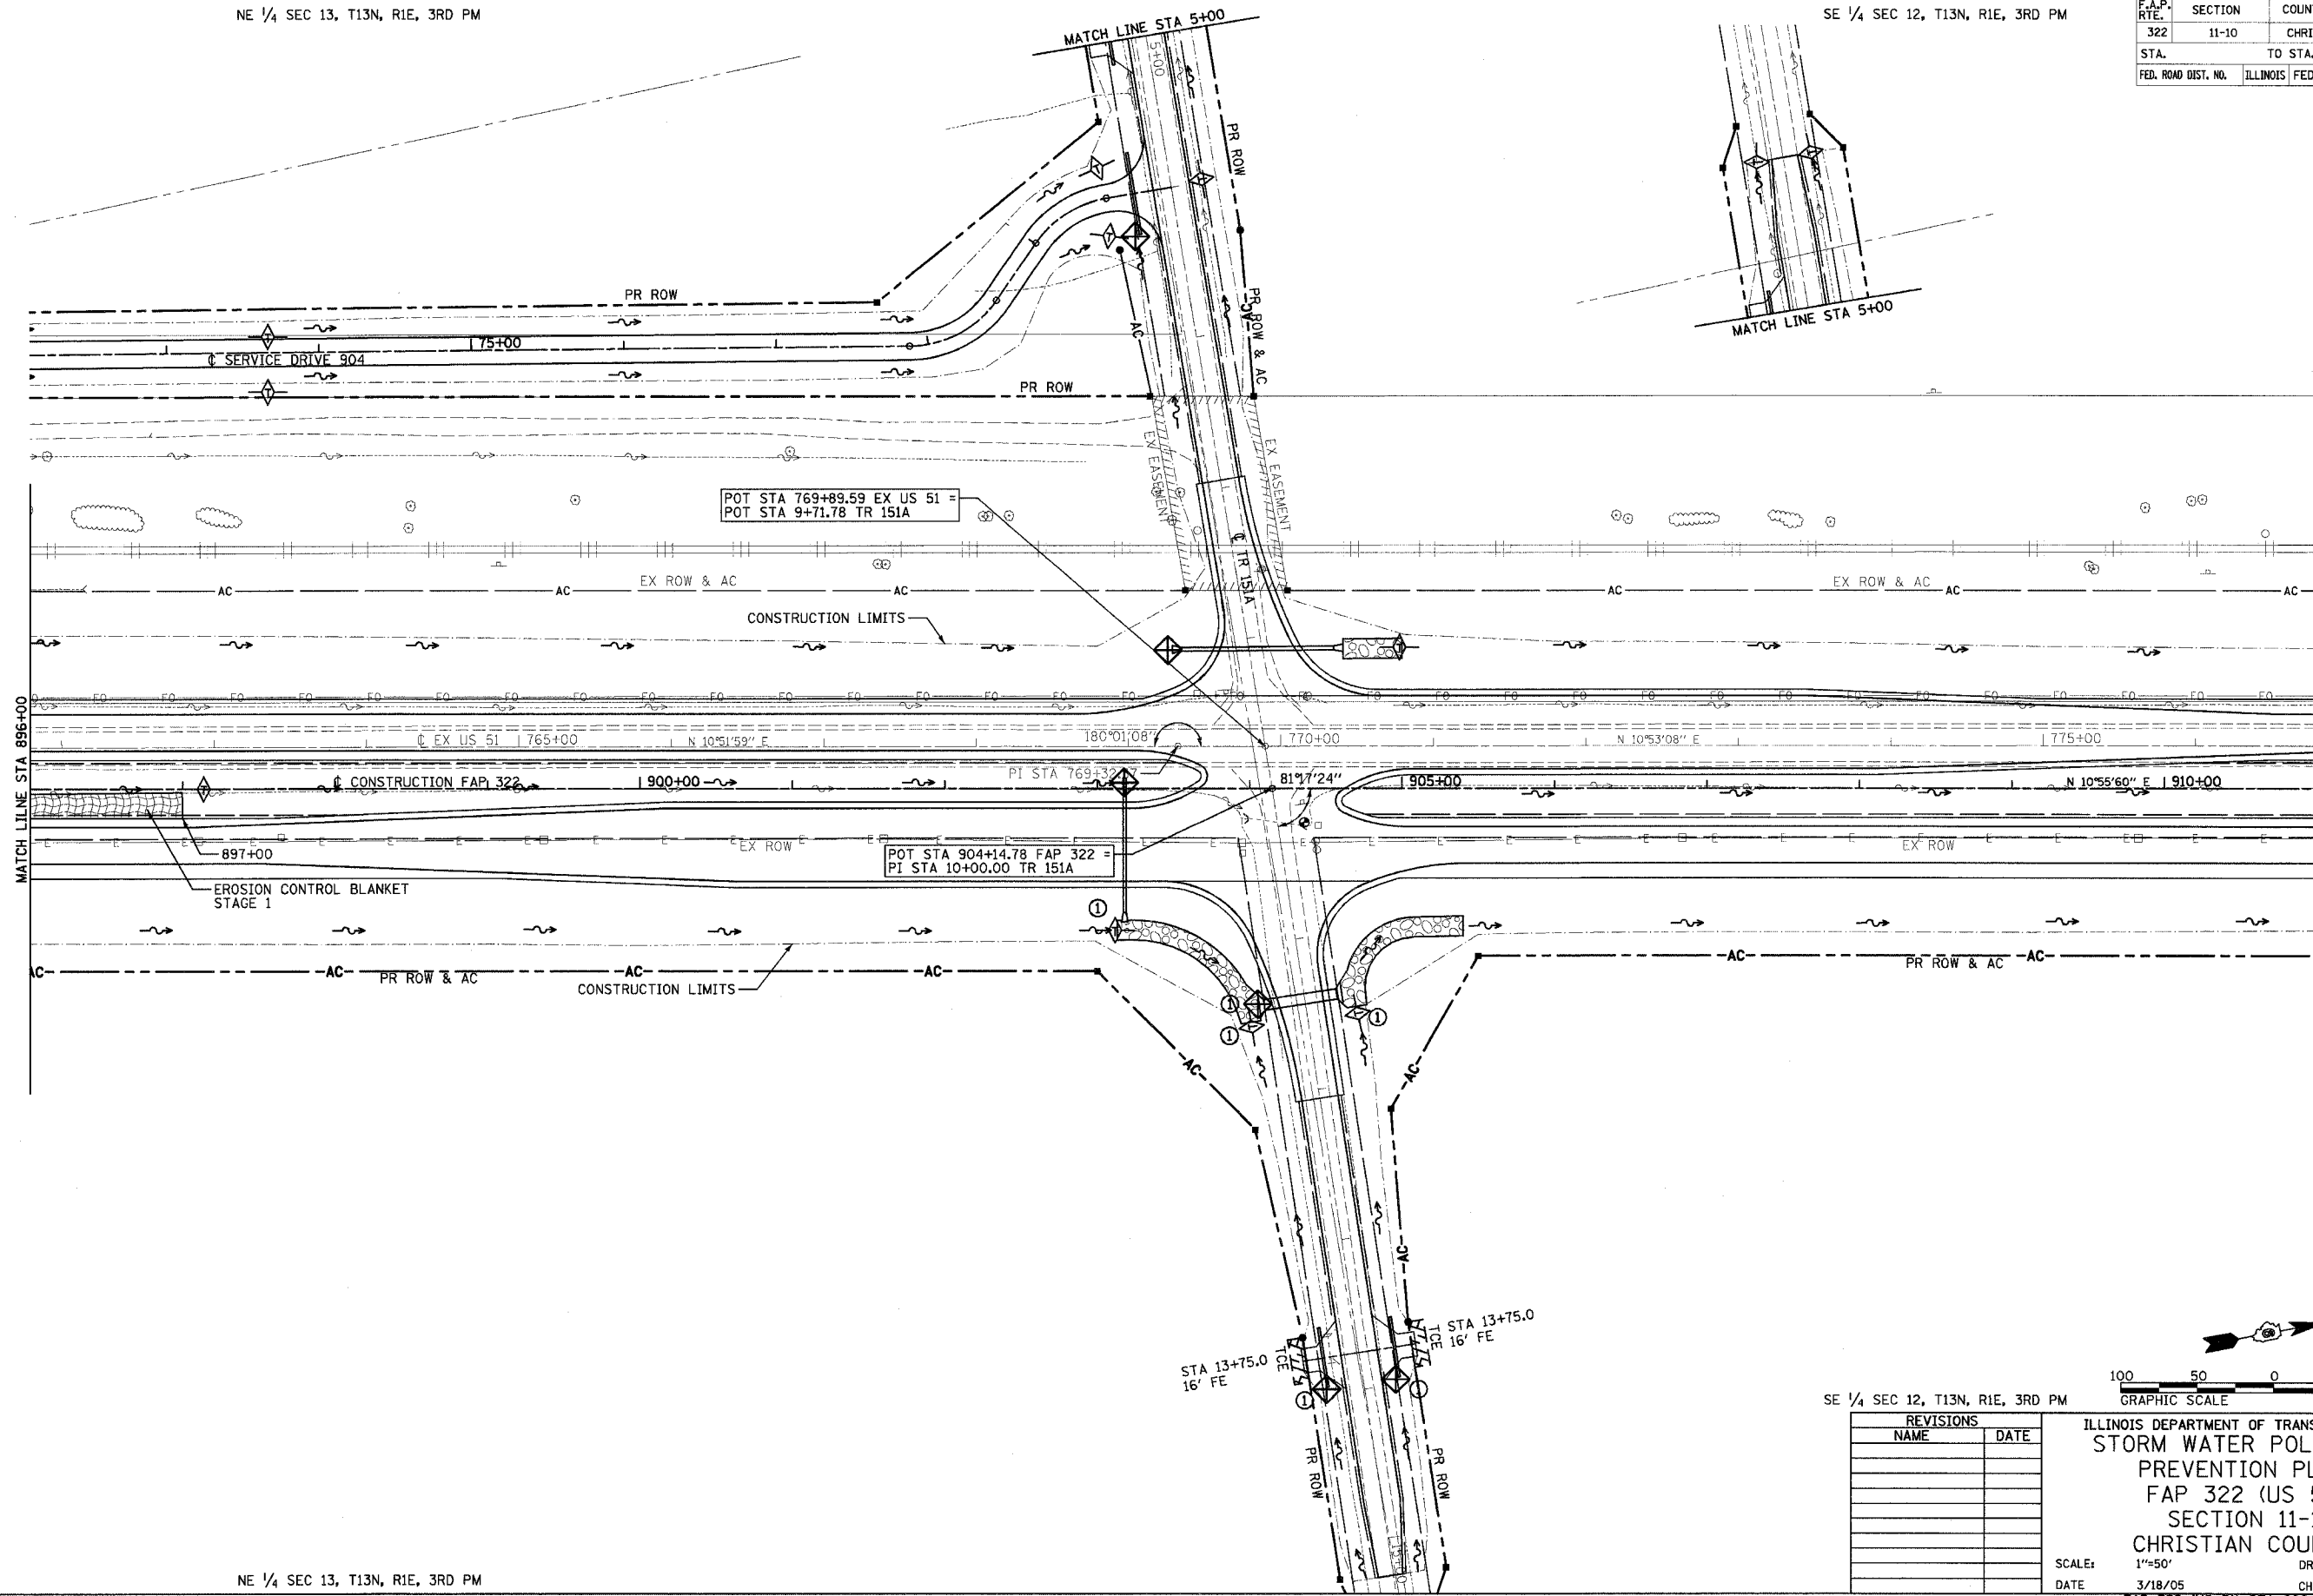

NE 1/4 SEC 13, T13N, R1E, 3RD PM

SE 1/4 SEC 12, T13N, R1E, 3RD PM

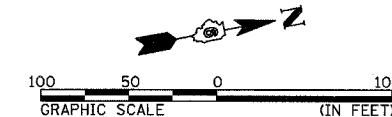

REVISIONS	
NAME	DATE

ILLINOIS DEPARTMENT OF TRANSPORTATION
 STORM WATER POLLUTION
 PREVENTION PLAN
 FAP 322 (US 51)
 SECTION 11-1
 CHRISTIAN COUNTY

SCALE: 1"=50'
 DATE: 3/18/05
 DRAWN BY: BDJ
 CHECKED BY: SEB

FAP 322 (US 51) STA 896+00 TO STA 911+00

3/27/2005

pl:\011\105\1022\105e\1022e\1022e.dgn