


F.A.P. RTE.	SECTION	COUNTY	TOTAL SHEETS	SHEET NO.
322	11-10	CHRISTIAN	310	157
STA.		TO STA.		
FED. ROAD DIST. NO.		ILLINOIS FED. AID PROJECT		


NE 1/4 SEC 12, T13N, R1E, 3RD PM

SE 1/4 SEC 1, T13N, R1E, 3RD PM

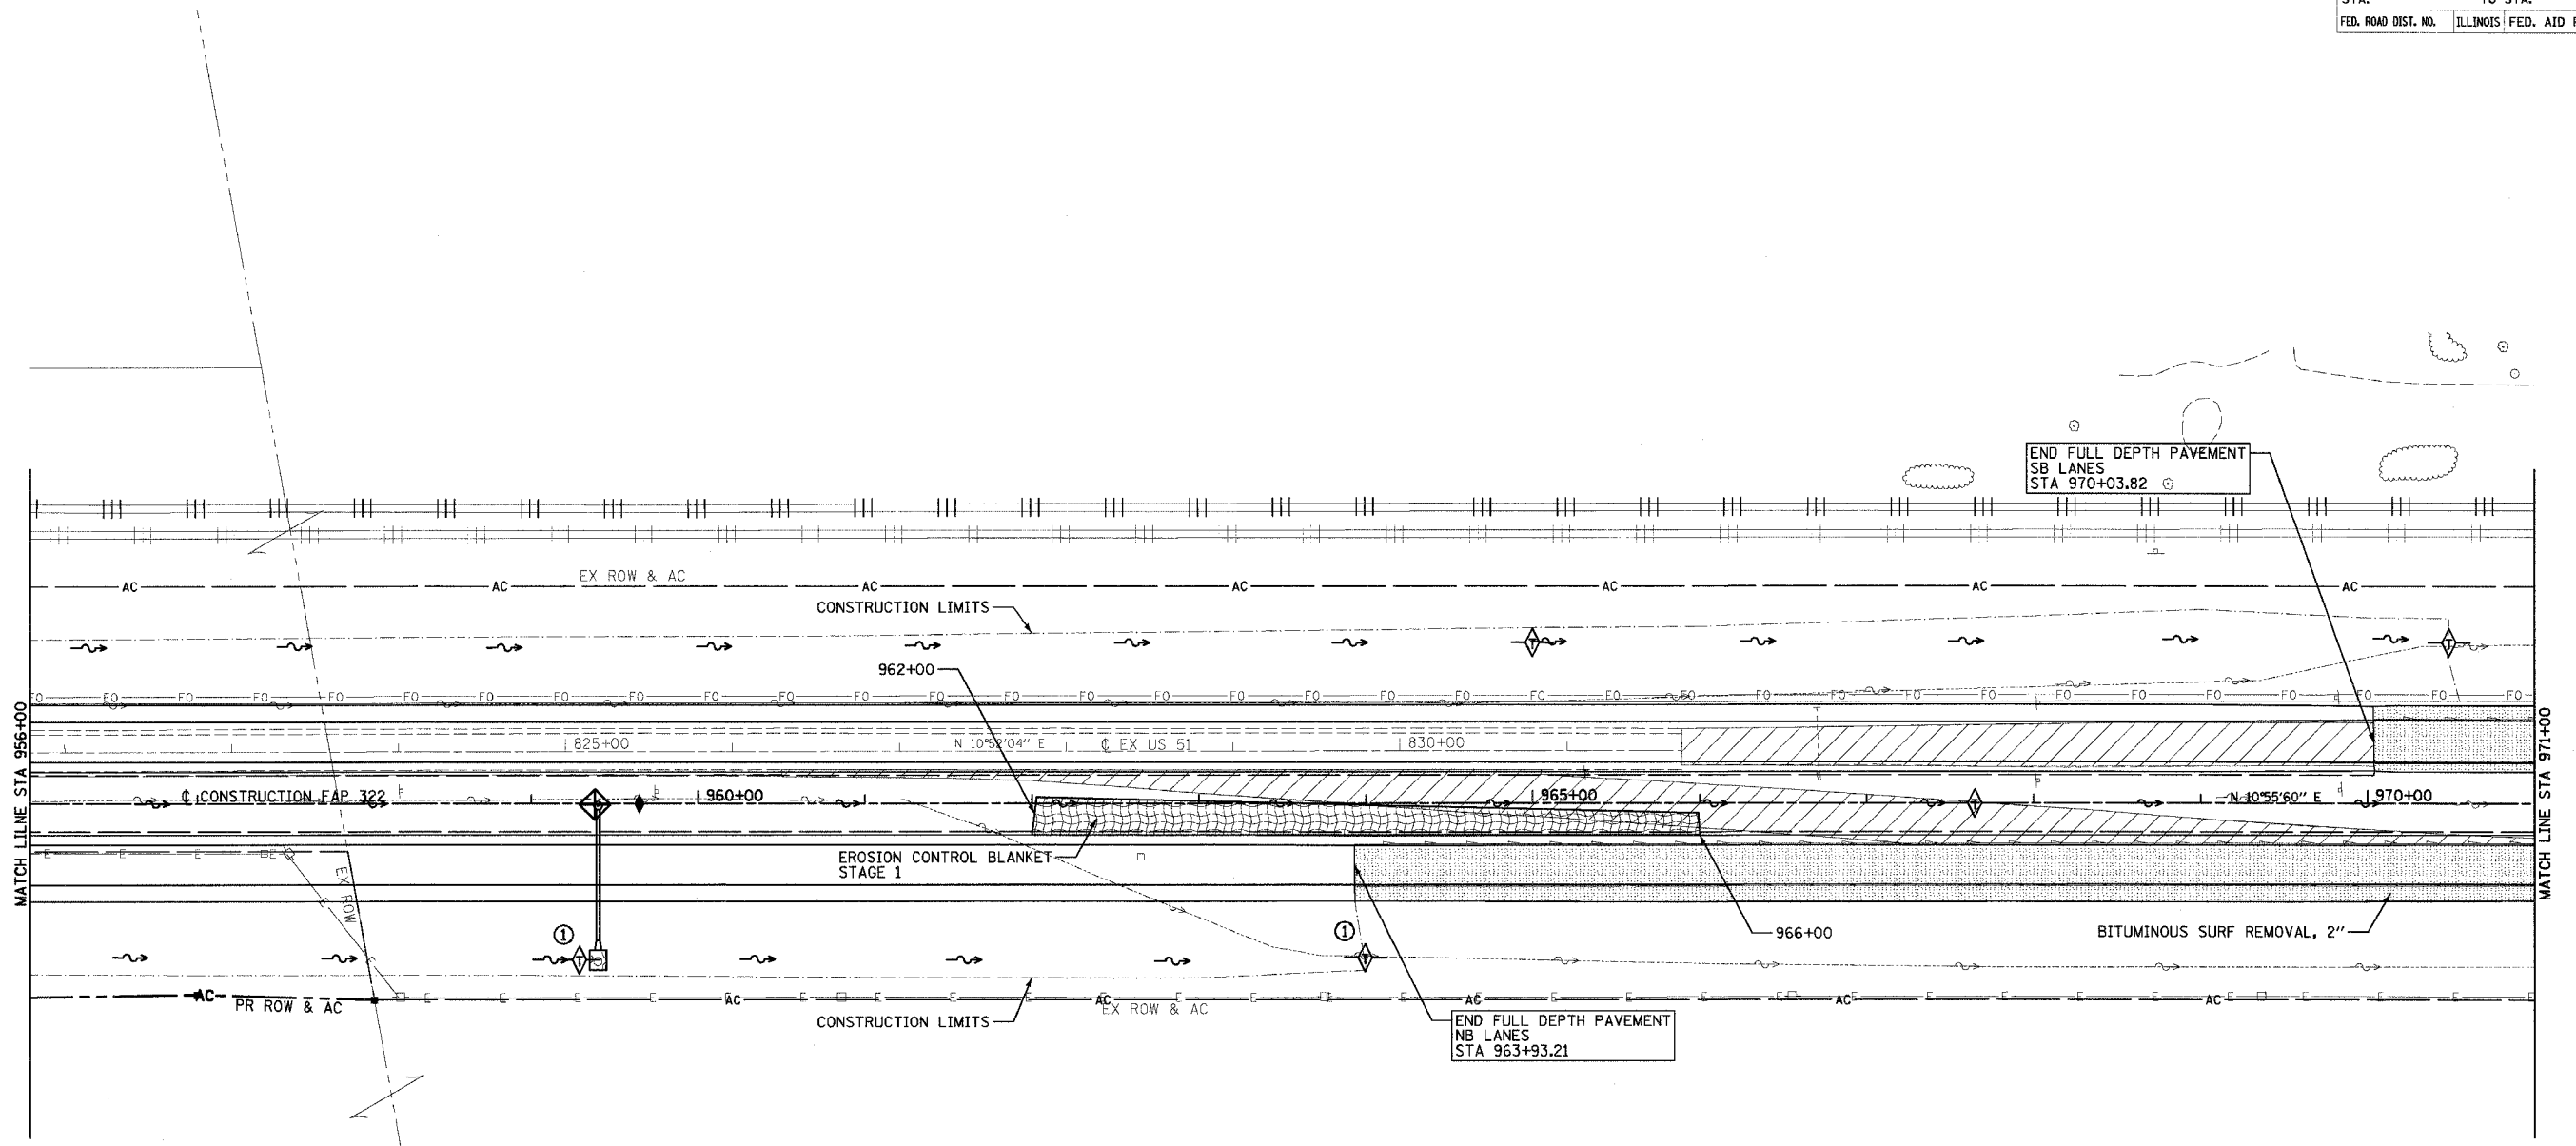

END FULL DEPTH PAVEMENT
SB LANES
STA 970+03.82

END FULL DEPTH PAVEMENT
NB LANES
STA 963+93.21

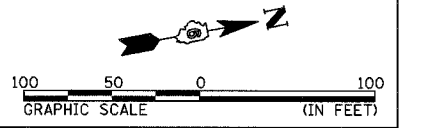

REVISIONS	
NAME	DATE

ILLINOIS DEPARTMENT OF TRANSPORTATION
STORM WATER POLLUTION
PREVENTION PLAN
FAP 322 (US 51)
SECTION 11-1
CHRISTIAN COUNTY

SCALE: 1"=50' DRAWN BY: BDJ
DATE: 3/18/05 CHECKED BY: SEB

FAP 322 (US 51) STA 956+00 TO STA 971+00

NE 1/4 SEC 12, T13N, R1E, 3RD PM

SE 1/4 SEC 1, T13N, R1E, 3RD PM

3/29/2005

\\nbf\es\GIS\Projects\FAP322\157.ec28.dgn