


F.A. RTE.	SECTION	COUNTY	TOTAL SHEET NO.
322	11-10	CHRISTIAN	310 184
STA.		TO STA.	
FED. ROAD DIST. NO.		ILLINOIS FED. AID PROJECT	

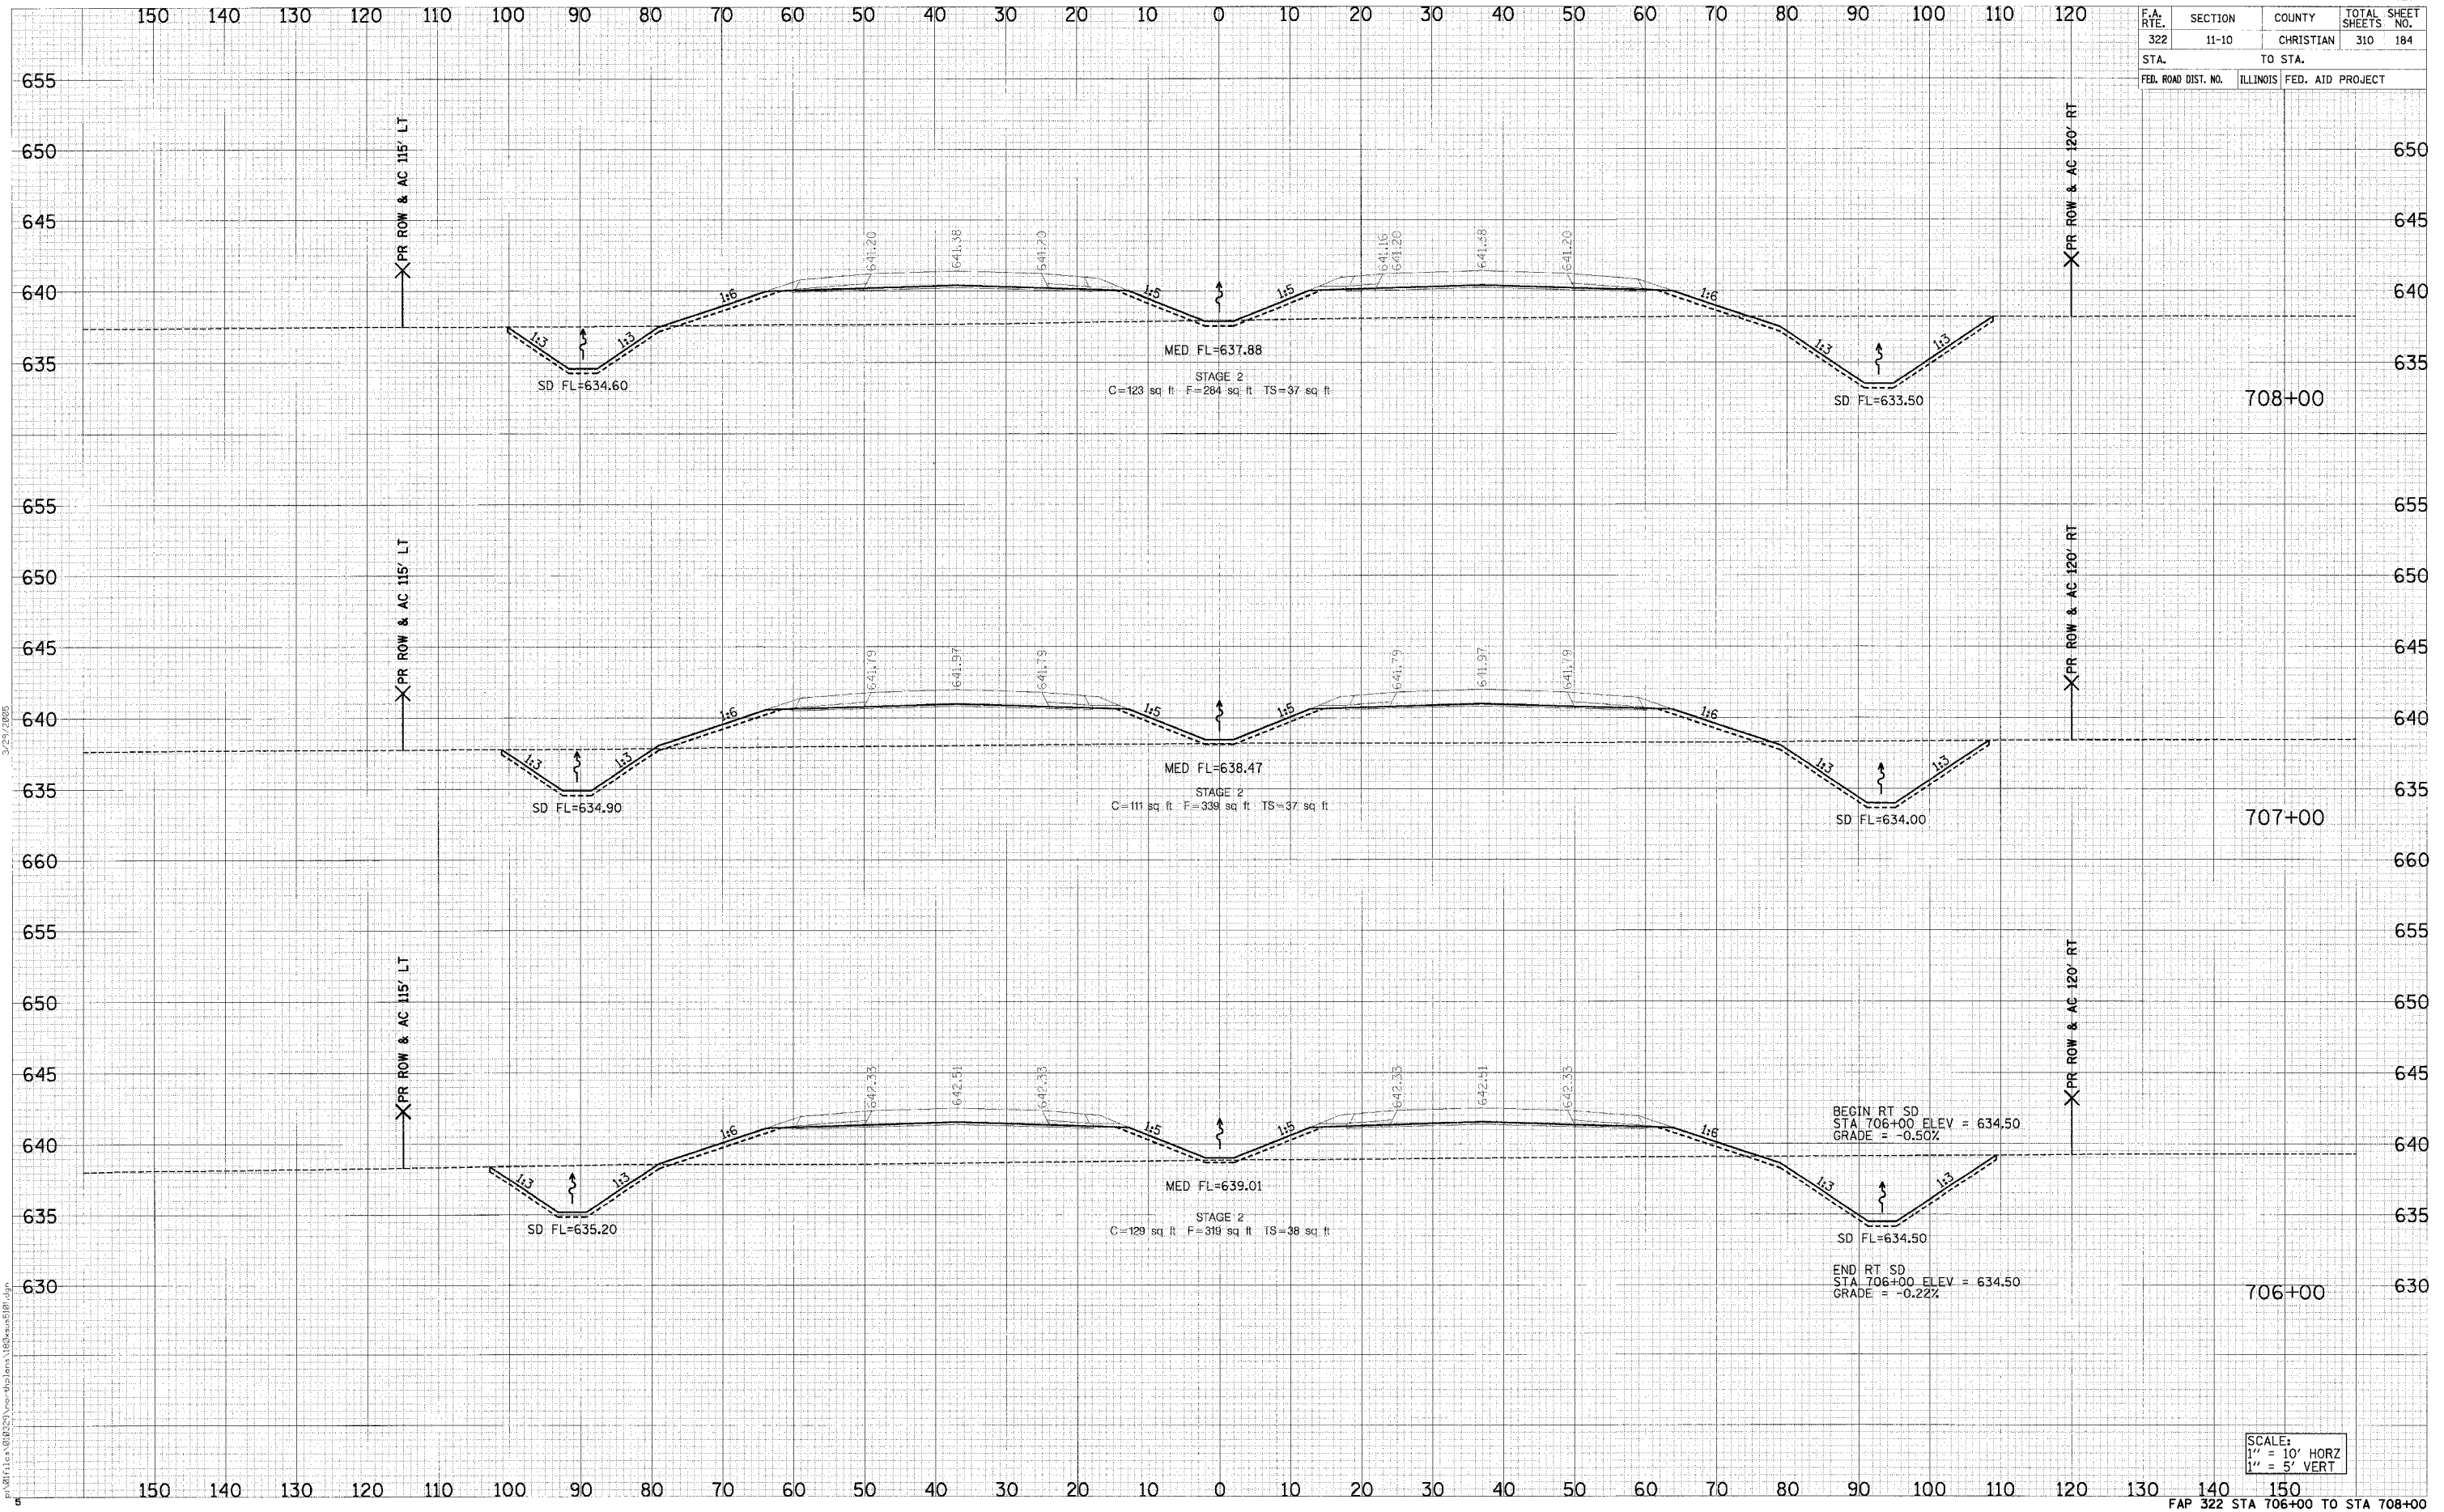

DATE: _____
 BY: _____
 CHECKED: _____
 SURVEYED: _____
 PLANNED: _____
 TEMPLATE: _____
 AREAS: _____
 AREAS CHECKED: _____
 NO.: _____

DATE: _____
 BY: _____
 CHECKED: _____
 ORIGINAL SURVEY: _____
 PLANNED: _____
 TEMPLATE: _____
 AREAS: _____
 AREAS CHECKED: _____
 NO.: _____

SCALE:
 1" = 10' HORZ
 1" = 5' VERT