


F.A. RTE.	SECTION	COUNTY	TOTAL SHEETS	SHEET NO.
322	11-10	CHRISTIAN	310	194
STA.		TO STA.		
FED. ROAD DIST. NO.		ILLINOIS FED. AID PROJECT		

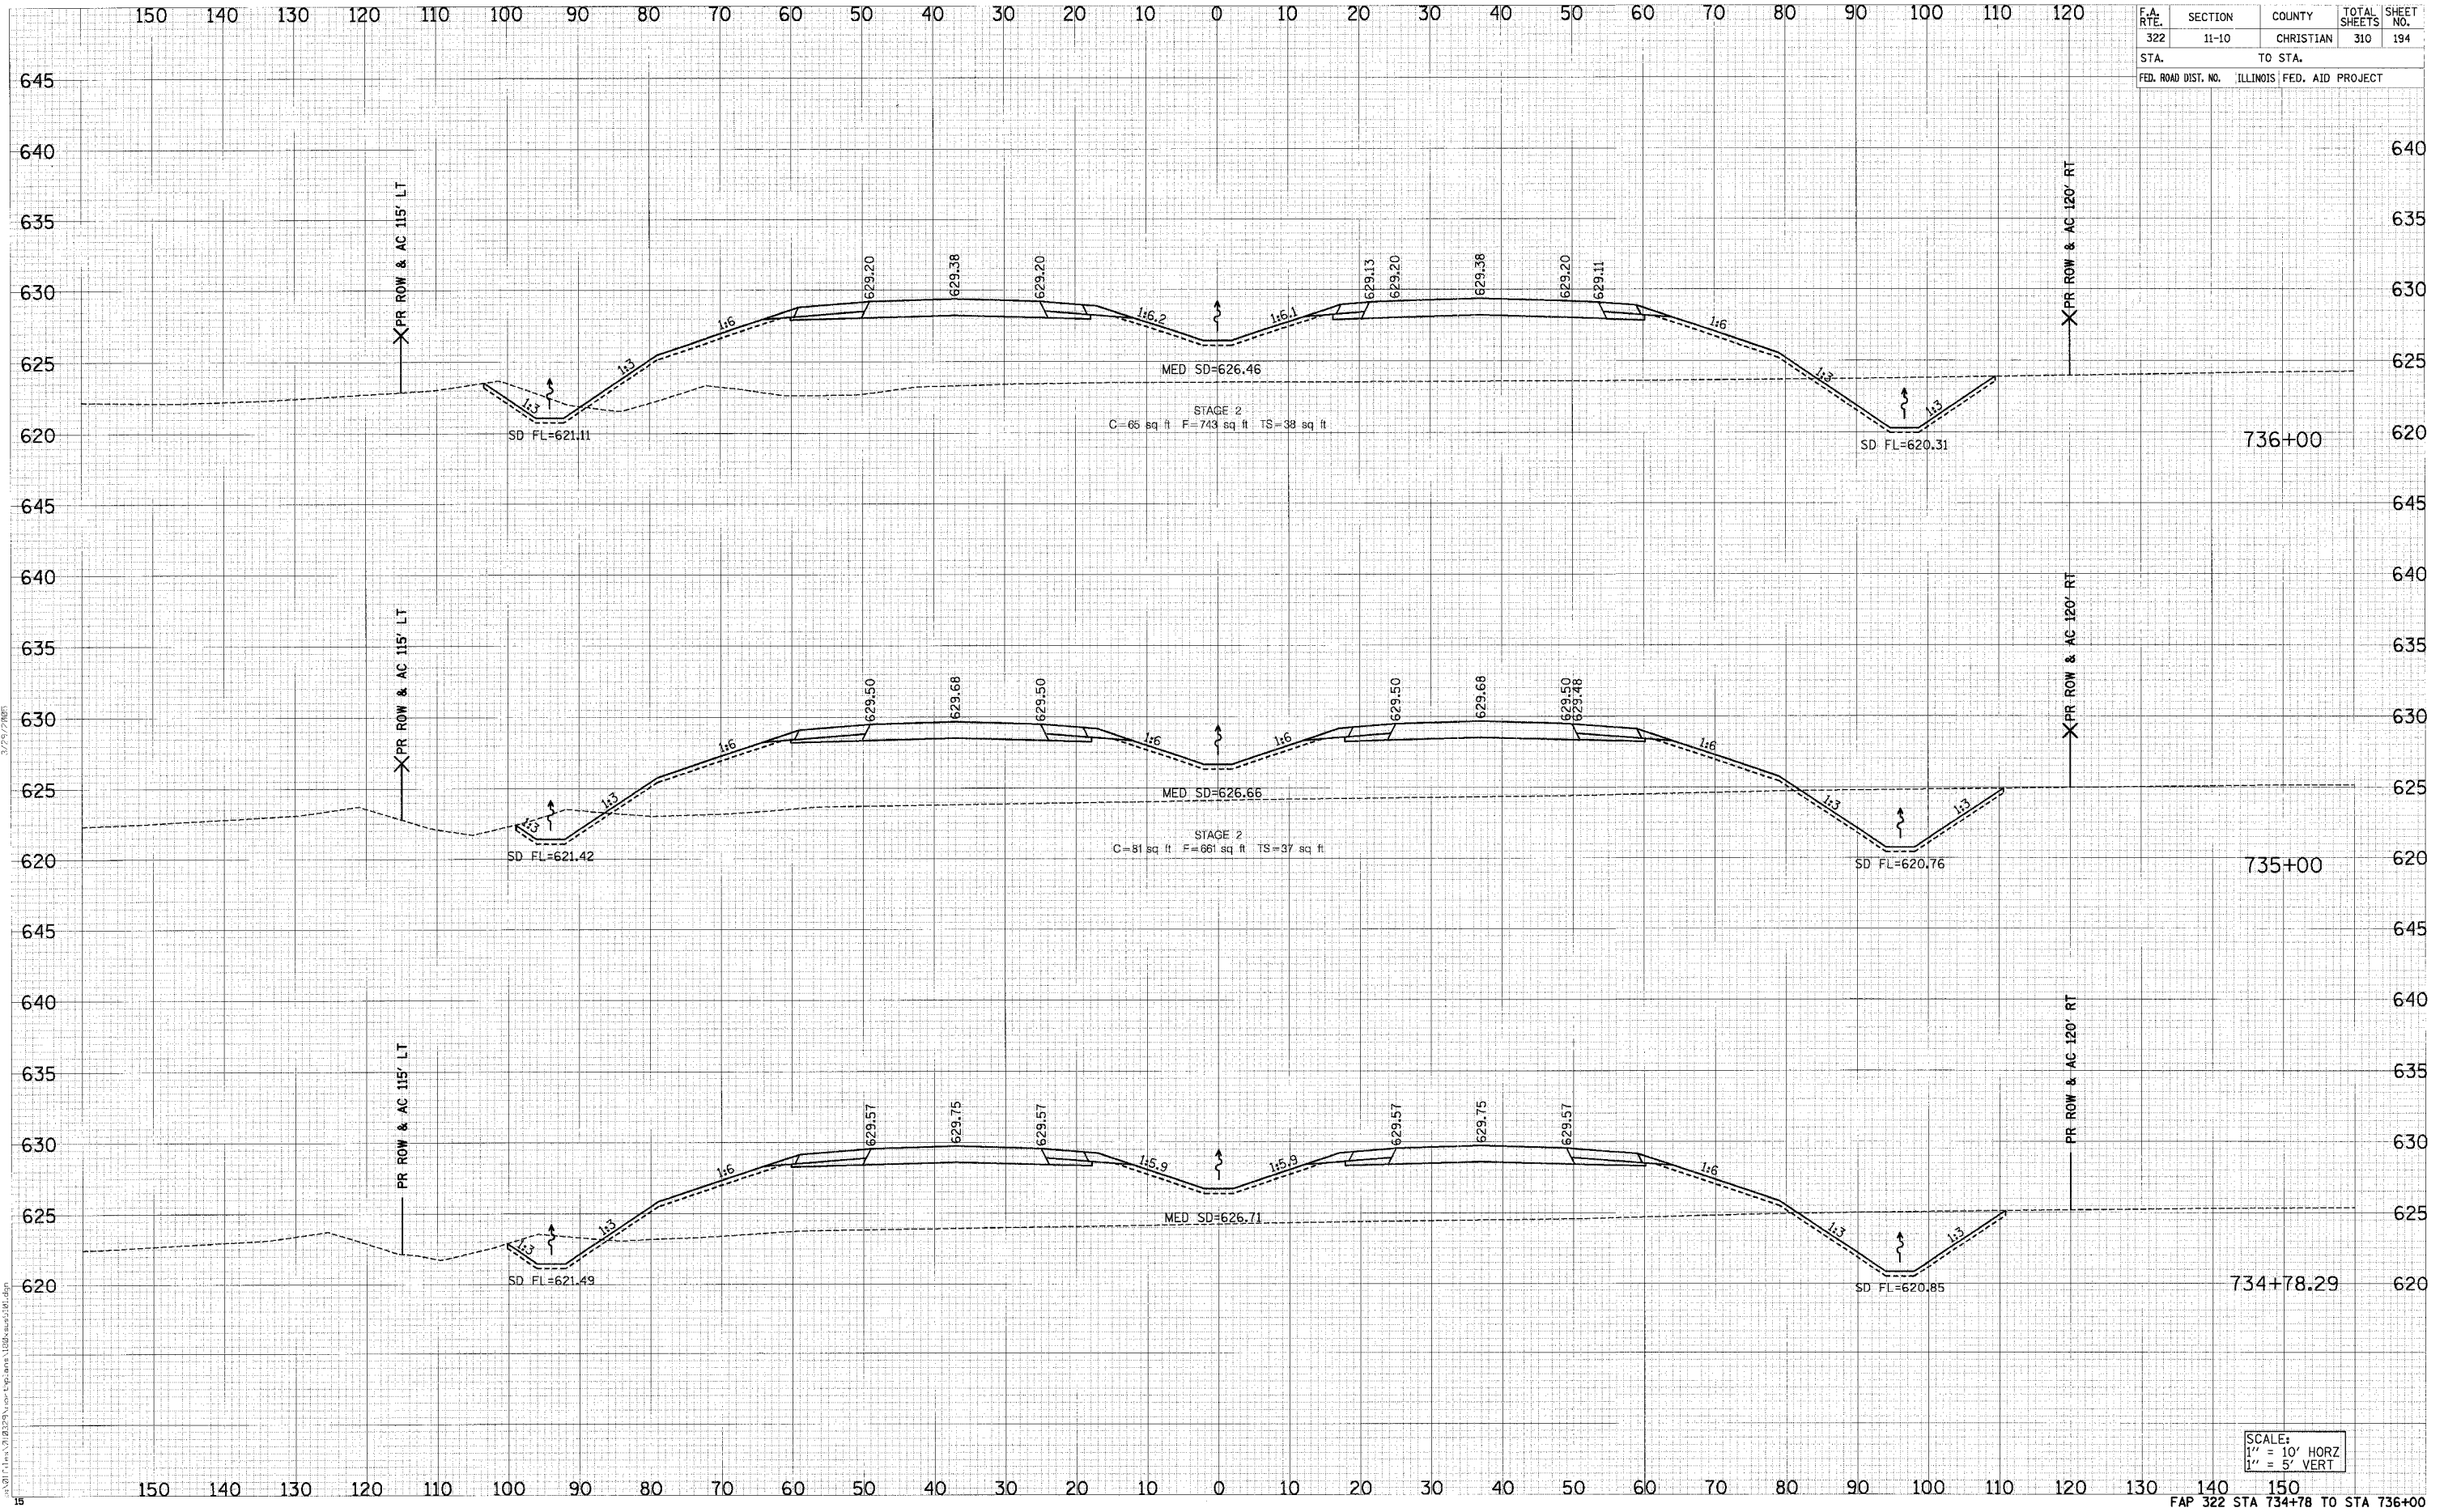

BY	DATE
REVISIONS	
NOTED	
TEMPLATED	
AREAS CHECKED	
FINAL SURVEY	
NOTE BOOK	
NO.	

BY	DATE
REVISIONS	
NOTED	
TEMPLATED	
AREAS CHECKED	
ORIGINAL SURVEY	
NOTE BOOK	
NO.	

SCALE:  
 1" = 10' HORZ  
 1" = 5' VERT