


F.A. RTE.	SECTION	COUNTY	TOTAL SHEETS	SHEET NO.
322	11-10	CHRISTIAN	310	212
STA.		TO STA.		
FED. ROAD DIST. NO.		ILLINOIS FED. AID PROJECT		

DATE	BY
DATE	BY
DATE	BY

DATE	BY
DATE	BY
DATE	BY

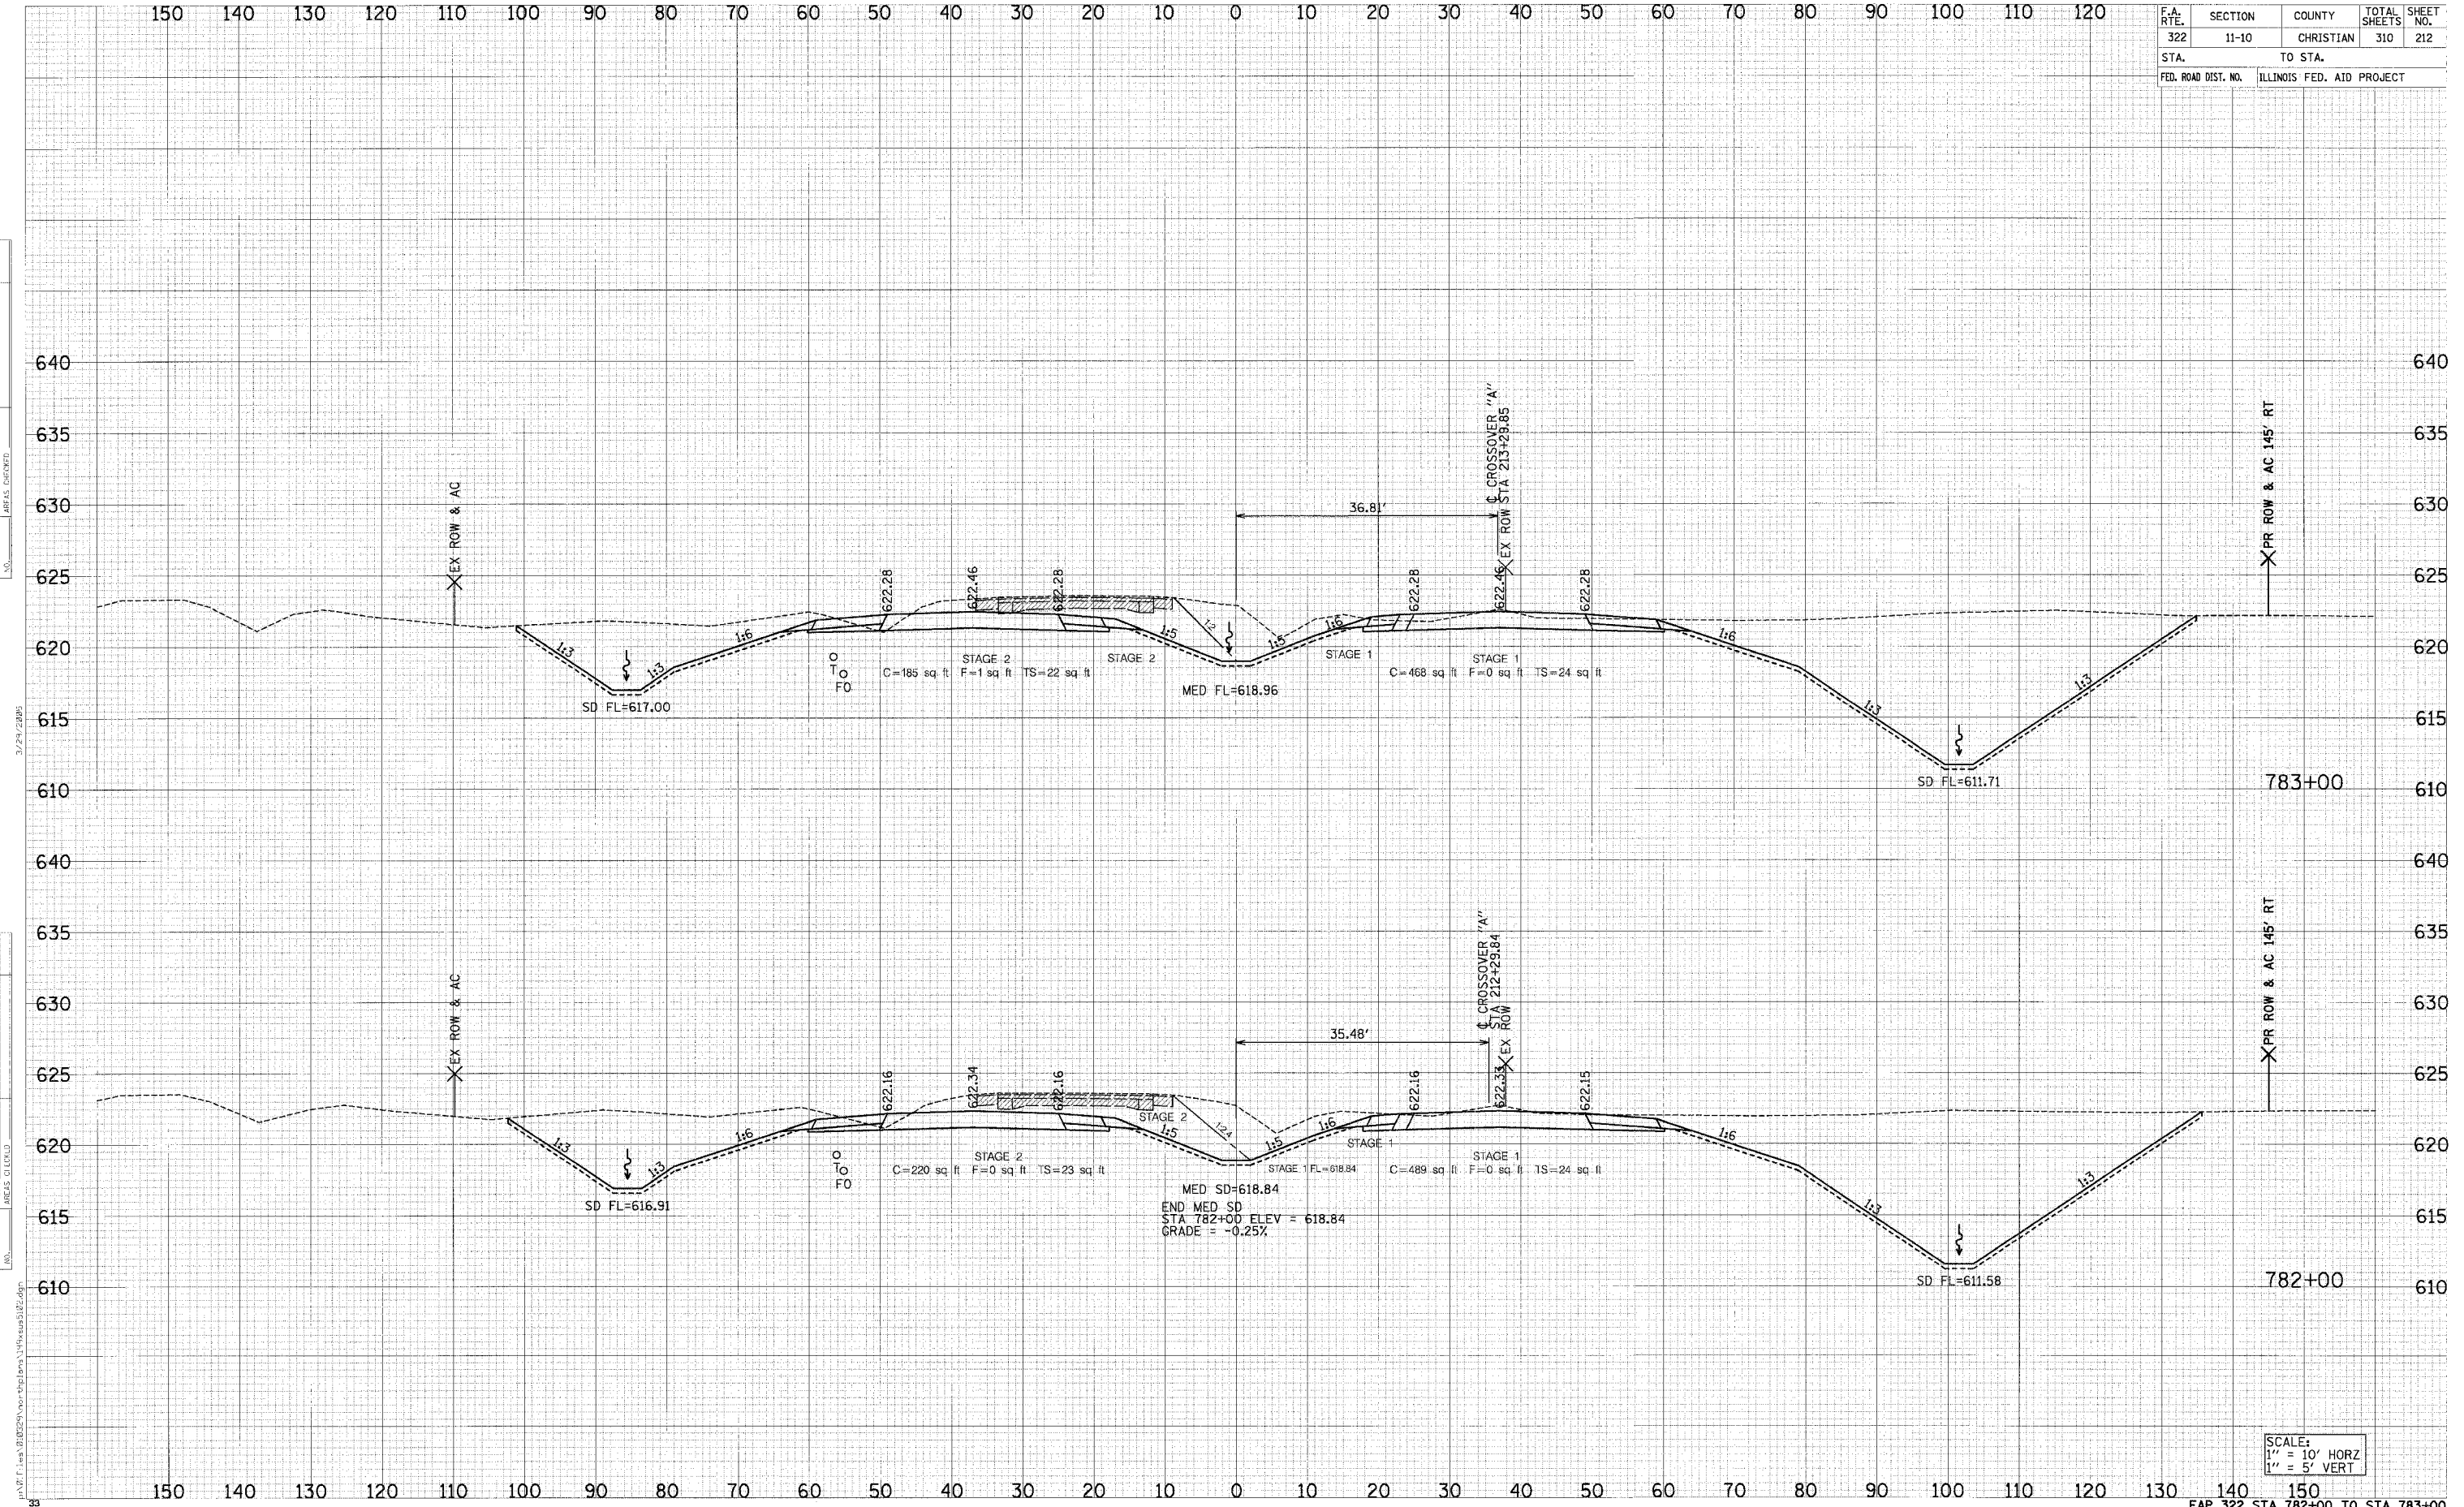

3/2/2005  
 ORIGINAL SURVEY NOTE BOOK AREAS EXCLUDED  
 DATE 5/1/05 BY JMS

SCALE:  
 1" = 10' HORZ  
 1" = 5' VERT