


F.A. RTE.	SECTION	COUNTY	TOTAL SHEETS	SHEET NO.
322	11-10	CHRISTIAN	310	224
STA.		TO STA.		
FED. ROAD DIST. NO.		ILLINOIS FED. AID PROJECT		

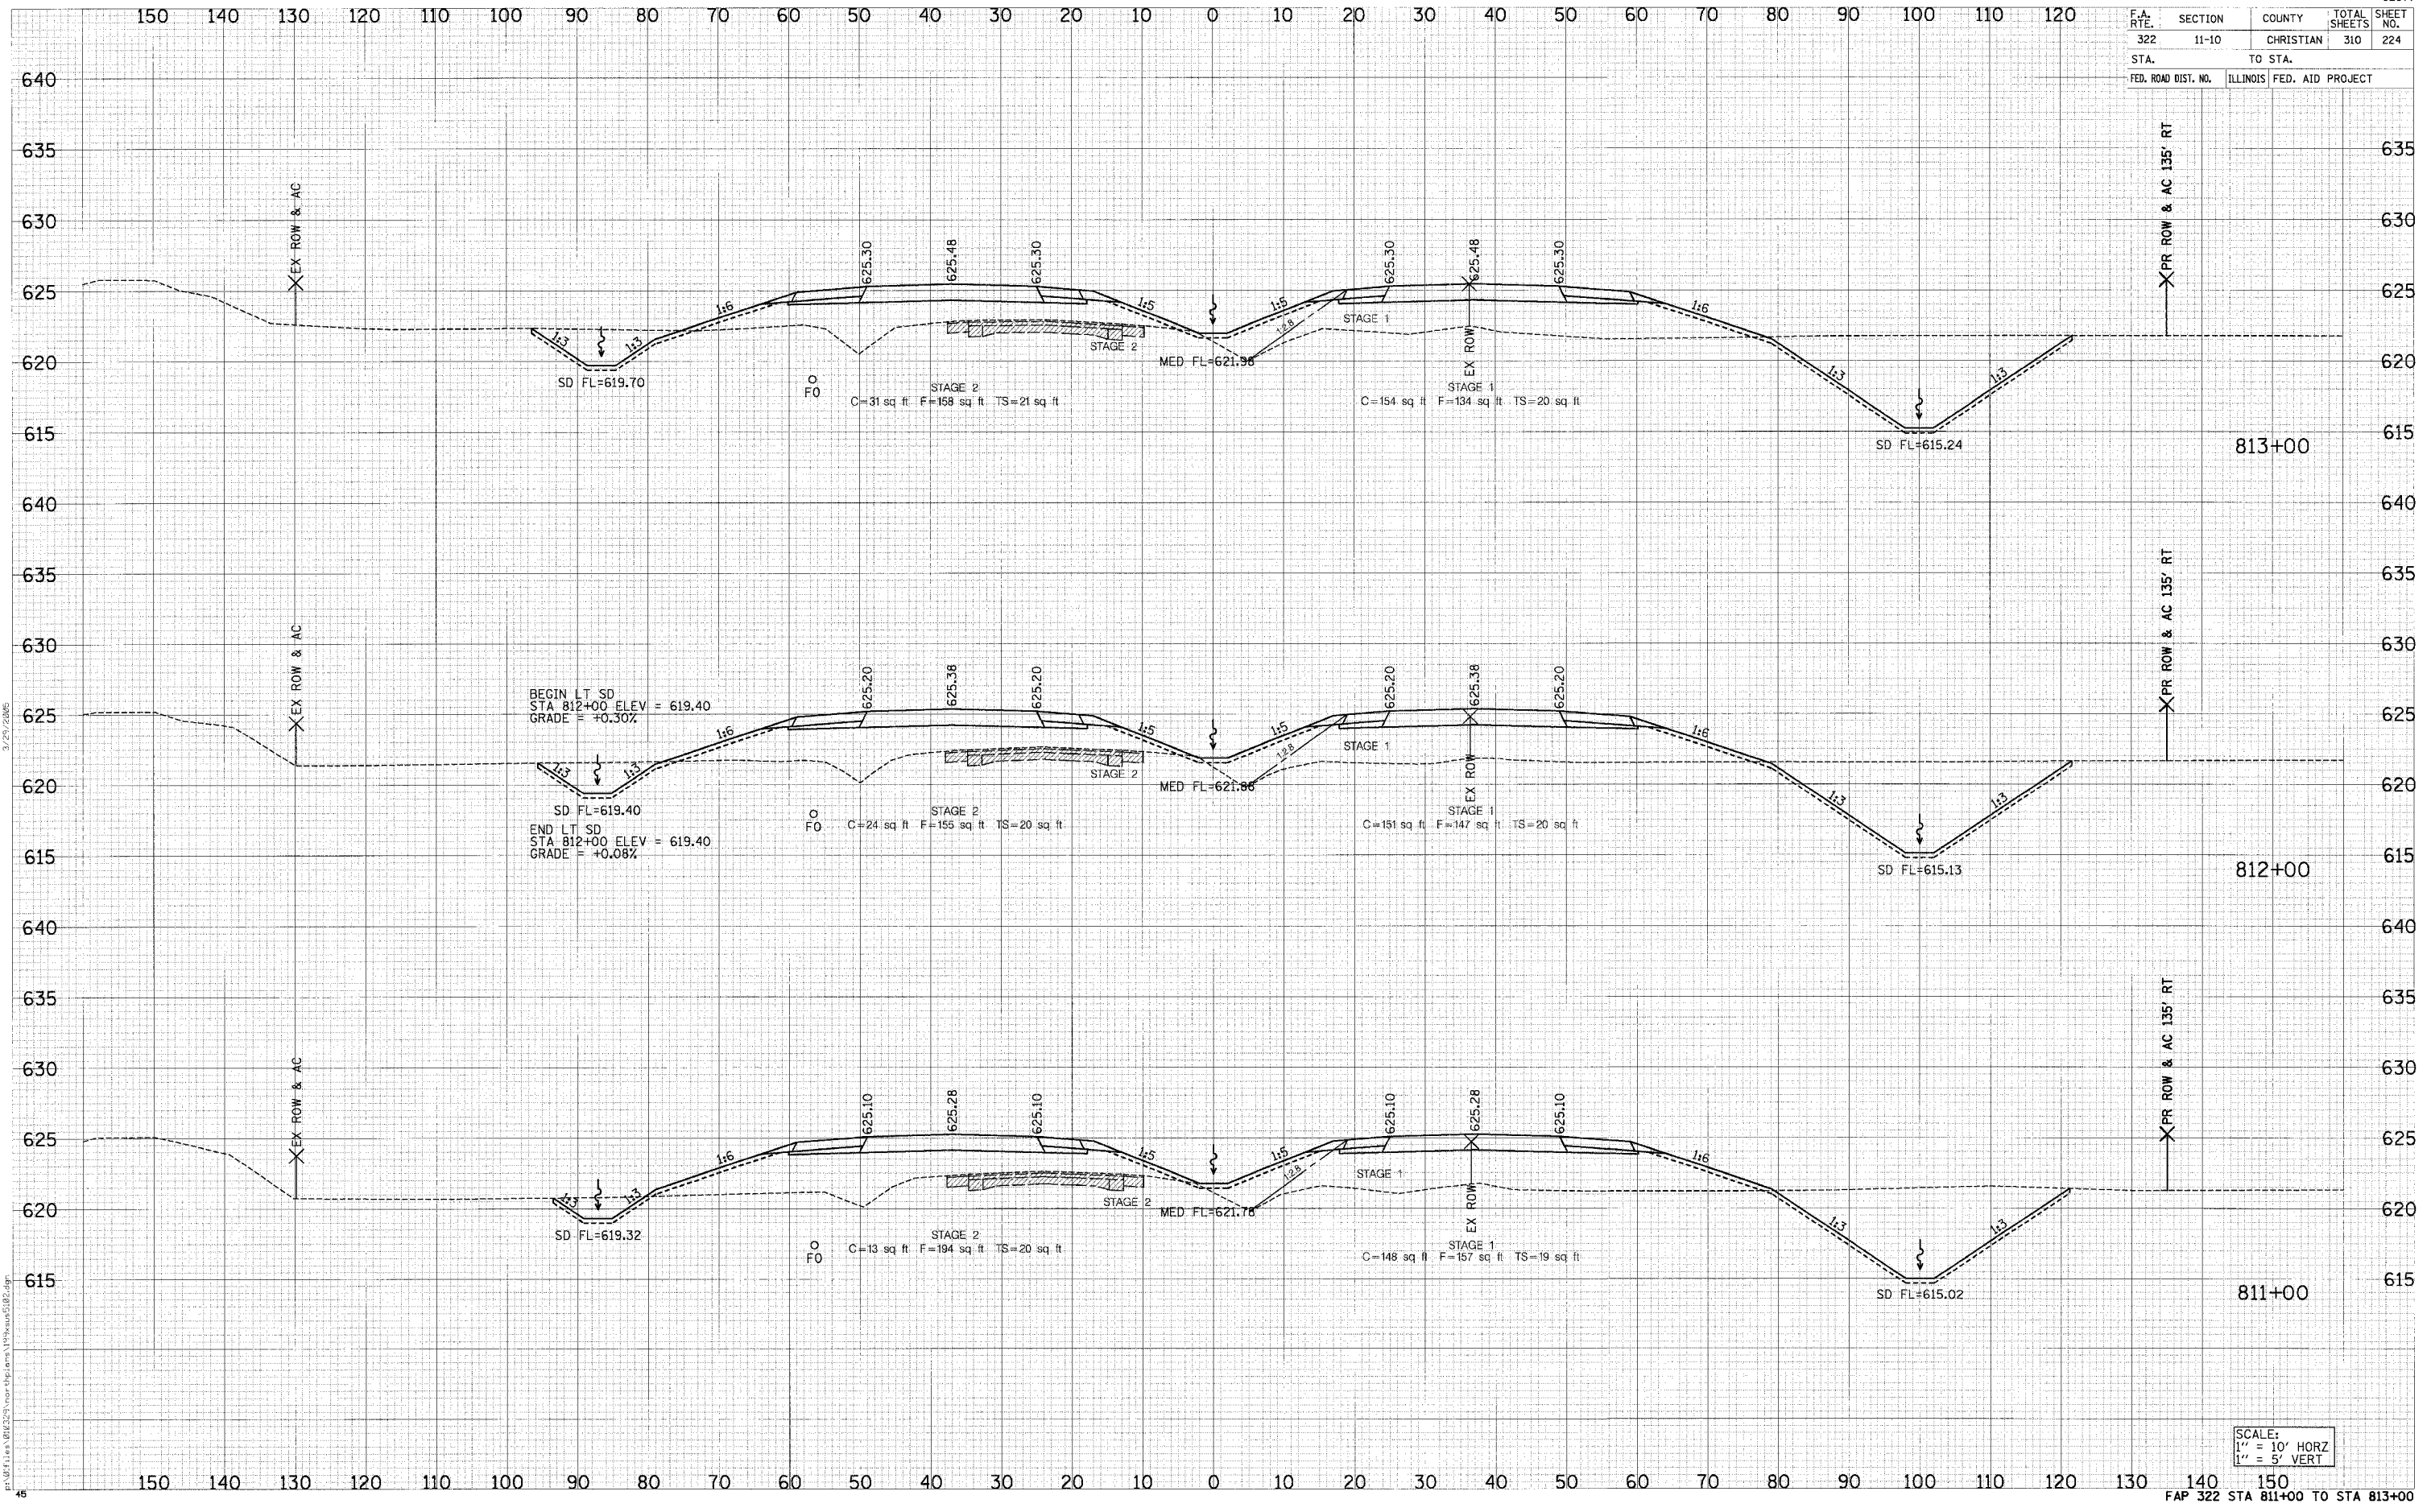

DATE	
BY	
FINAL SURVEY	
NO. OF BOOK	
AREAS CHECKED	

DATE	
BY	
ORIGINAL SURVEY	
NO. OF BOOK	
AREAS CHECKED	

SCALE:
 1" = 10' HORIZ
 1" = 5' VERT