


F.A. RTE.	SECTION	COUNTY	TOTAL SHEETS	SHEET NO.
322	11-10	CHRISTIAN	310	243
STA.		TO STA.		
FED. ROAD DIST. NO.		ILLINOIS FED. AID PROJECT		

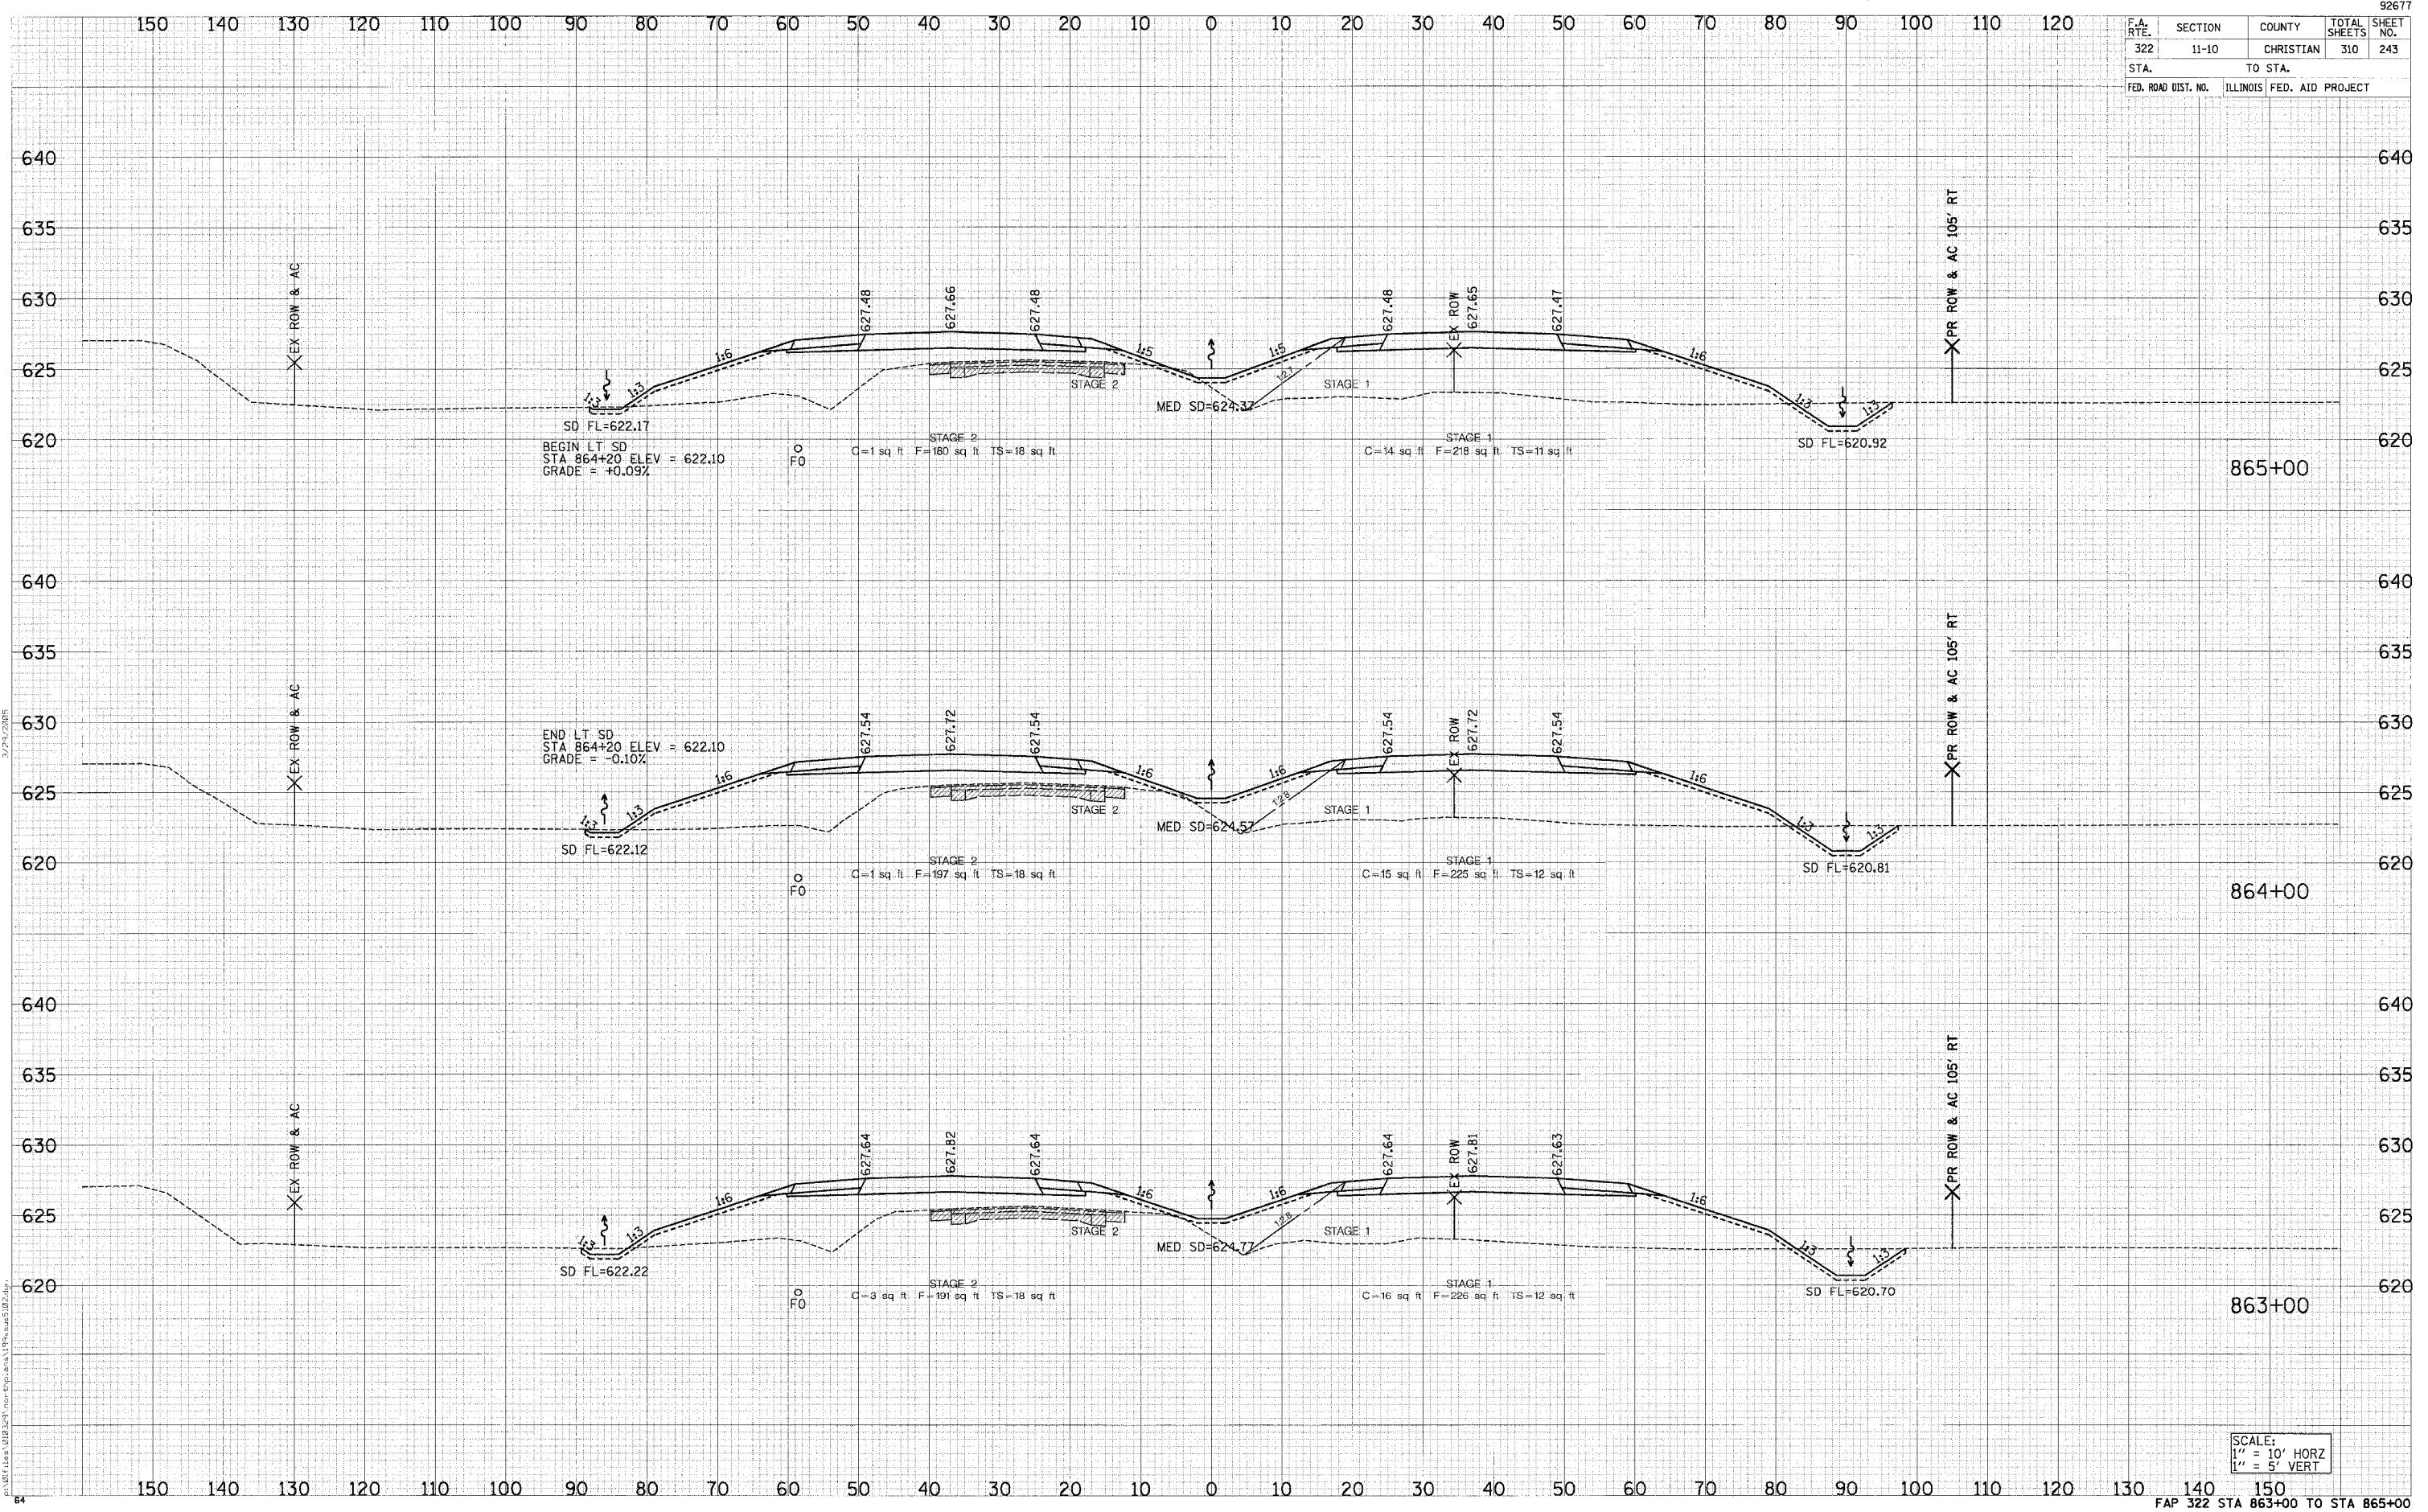

DATE
BY
FINAL SURVEY
SURVEYED
NOTE BOOK
AREAS CHECKED

DATE
BY
FINAL SURVEY
SURVEYED
NOTE BOOK
AREAS CHECKED

SCALE:
1" = 10' HORIZ
1" = 5' VERT