


F.A. RTE.	SECTION	COUNTY	TOTAL SHEETS	SHEET NO.
322	11-10	CHRISTIAN	310	246
STA.		TO STA.		
FED. ROAD DIST. NO.		ILLINOIS FED. AID PROJECT		

DATE	BY

NO.	DESCRIPTION	DATE

DATE	BY

NO.	DESCRIPTION	DATE

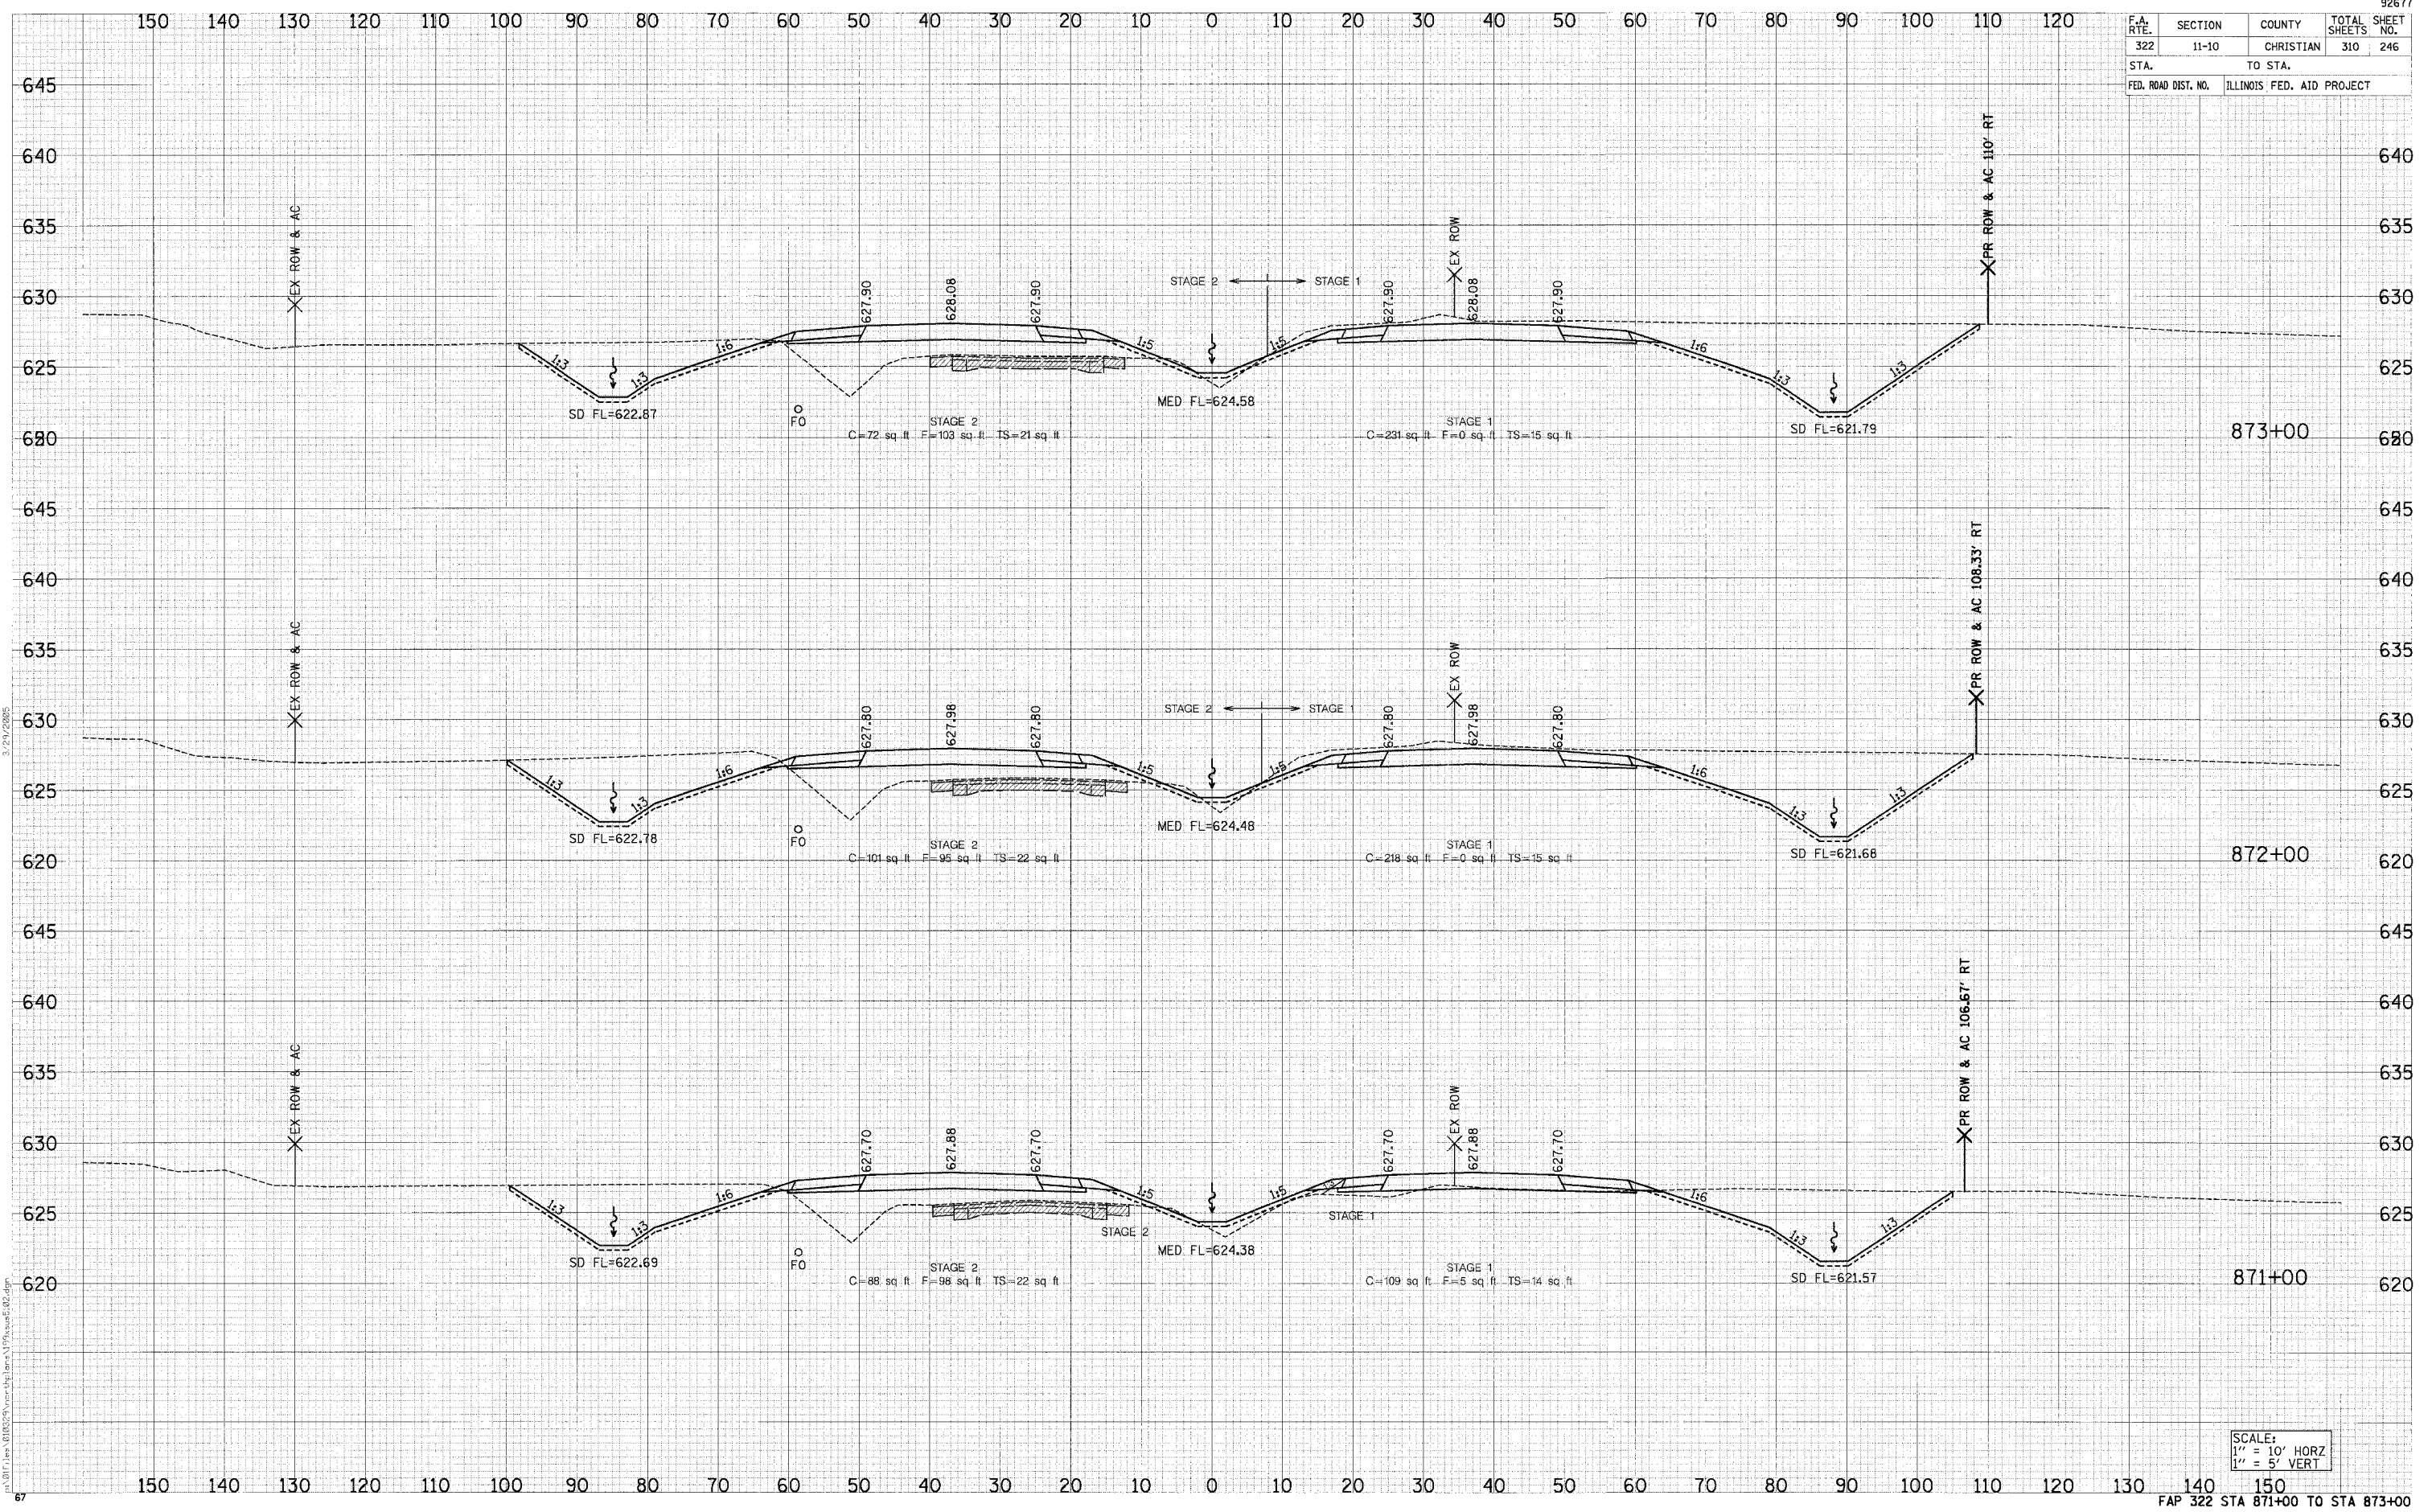

SCALE:
1" = 10' HORIZ
1" = 5' VERT