


F.A. RTE.	SECTION	COUNTY	TOTAL SHEETS	SHEET NO.
322	11-10	CHRISTIAN	310	248
STA.	TO STA.			
FED. ROAD DIST. NO.	ILLINOIS FED. AID PROJECT			

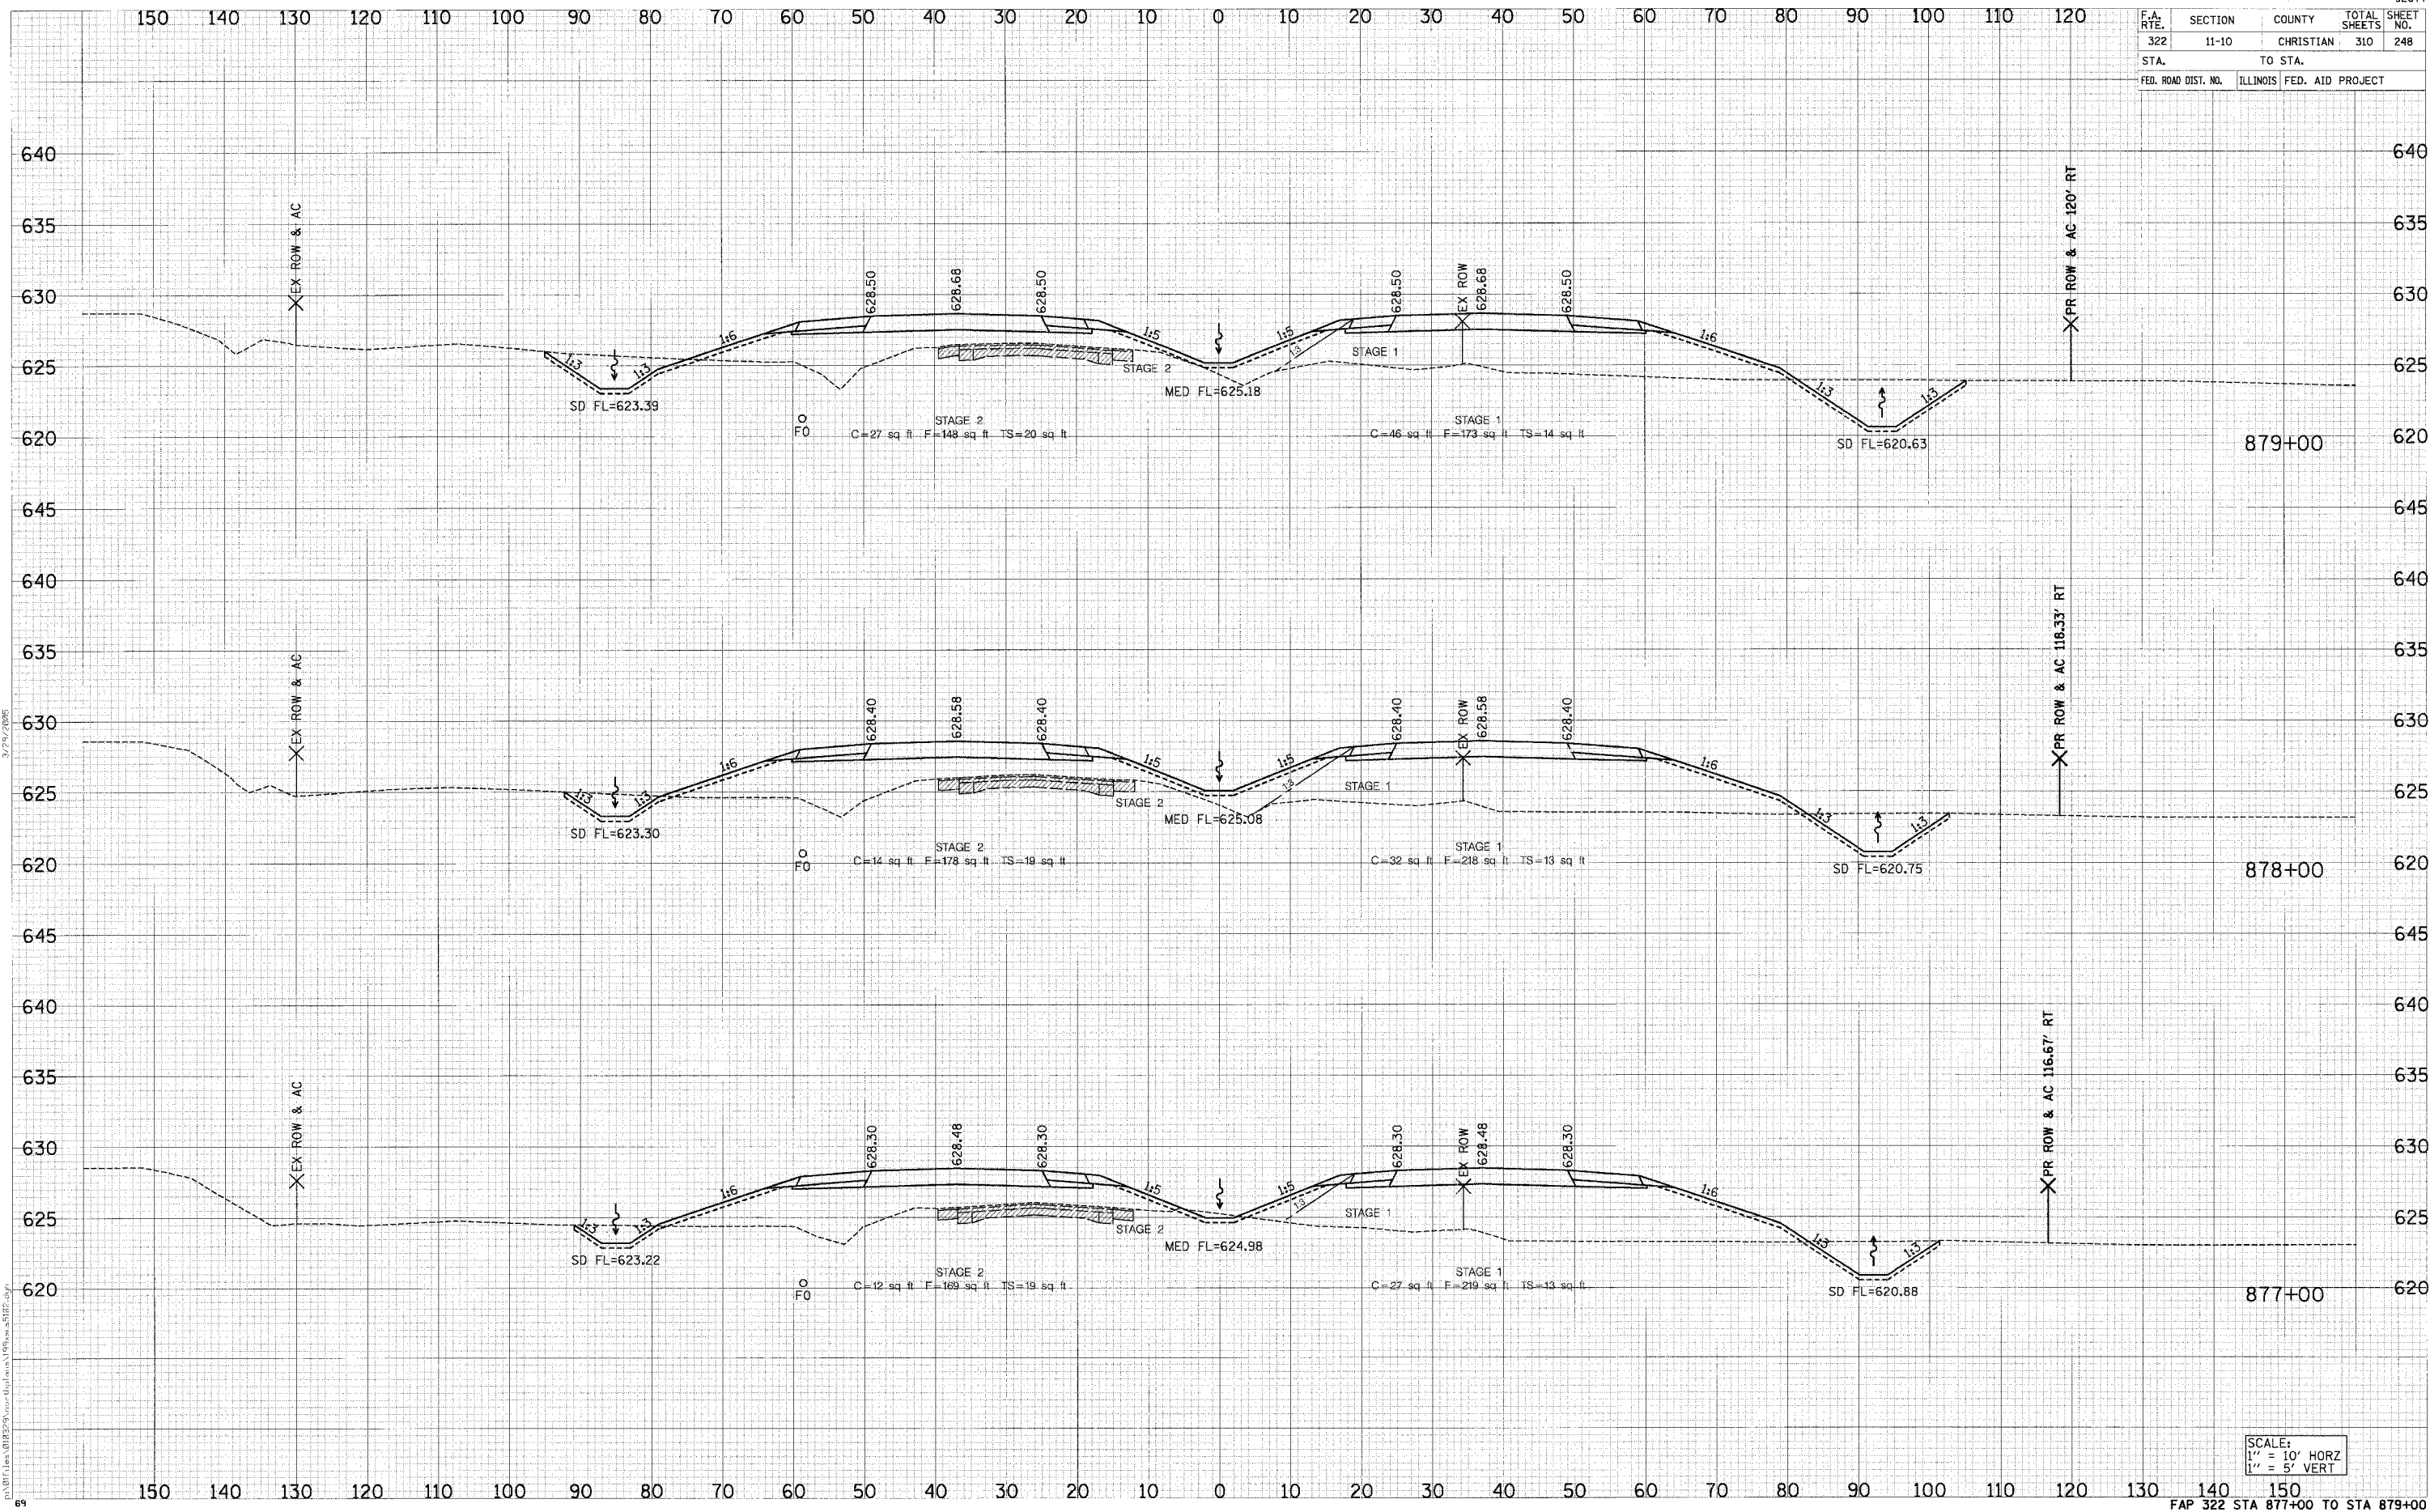

DATE	
BY	
REVIEWED	
PROJECT	
TEMPLATE	
NOTE BOOK	
AREAS CHECKED	
NO.	

DATE	
BY	
REVIEWED	
PROJECT	
TEMPLATE	
NOTE BOOK	
AREAS CHECKED	
NO.	

SCALE:
 1" = 10' HORIZ
 1" = 5' VERT