


F.A. RTE.	SECTION	COUNTY	TOTAL SHEETS
322	11-10	CHRISTIAN	310
STA.		TO STA.	
FED. ROAD DIST. NO.		ILLINOIS FED. AID PROJECT	

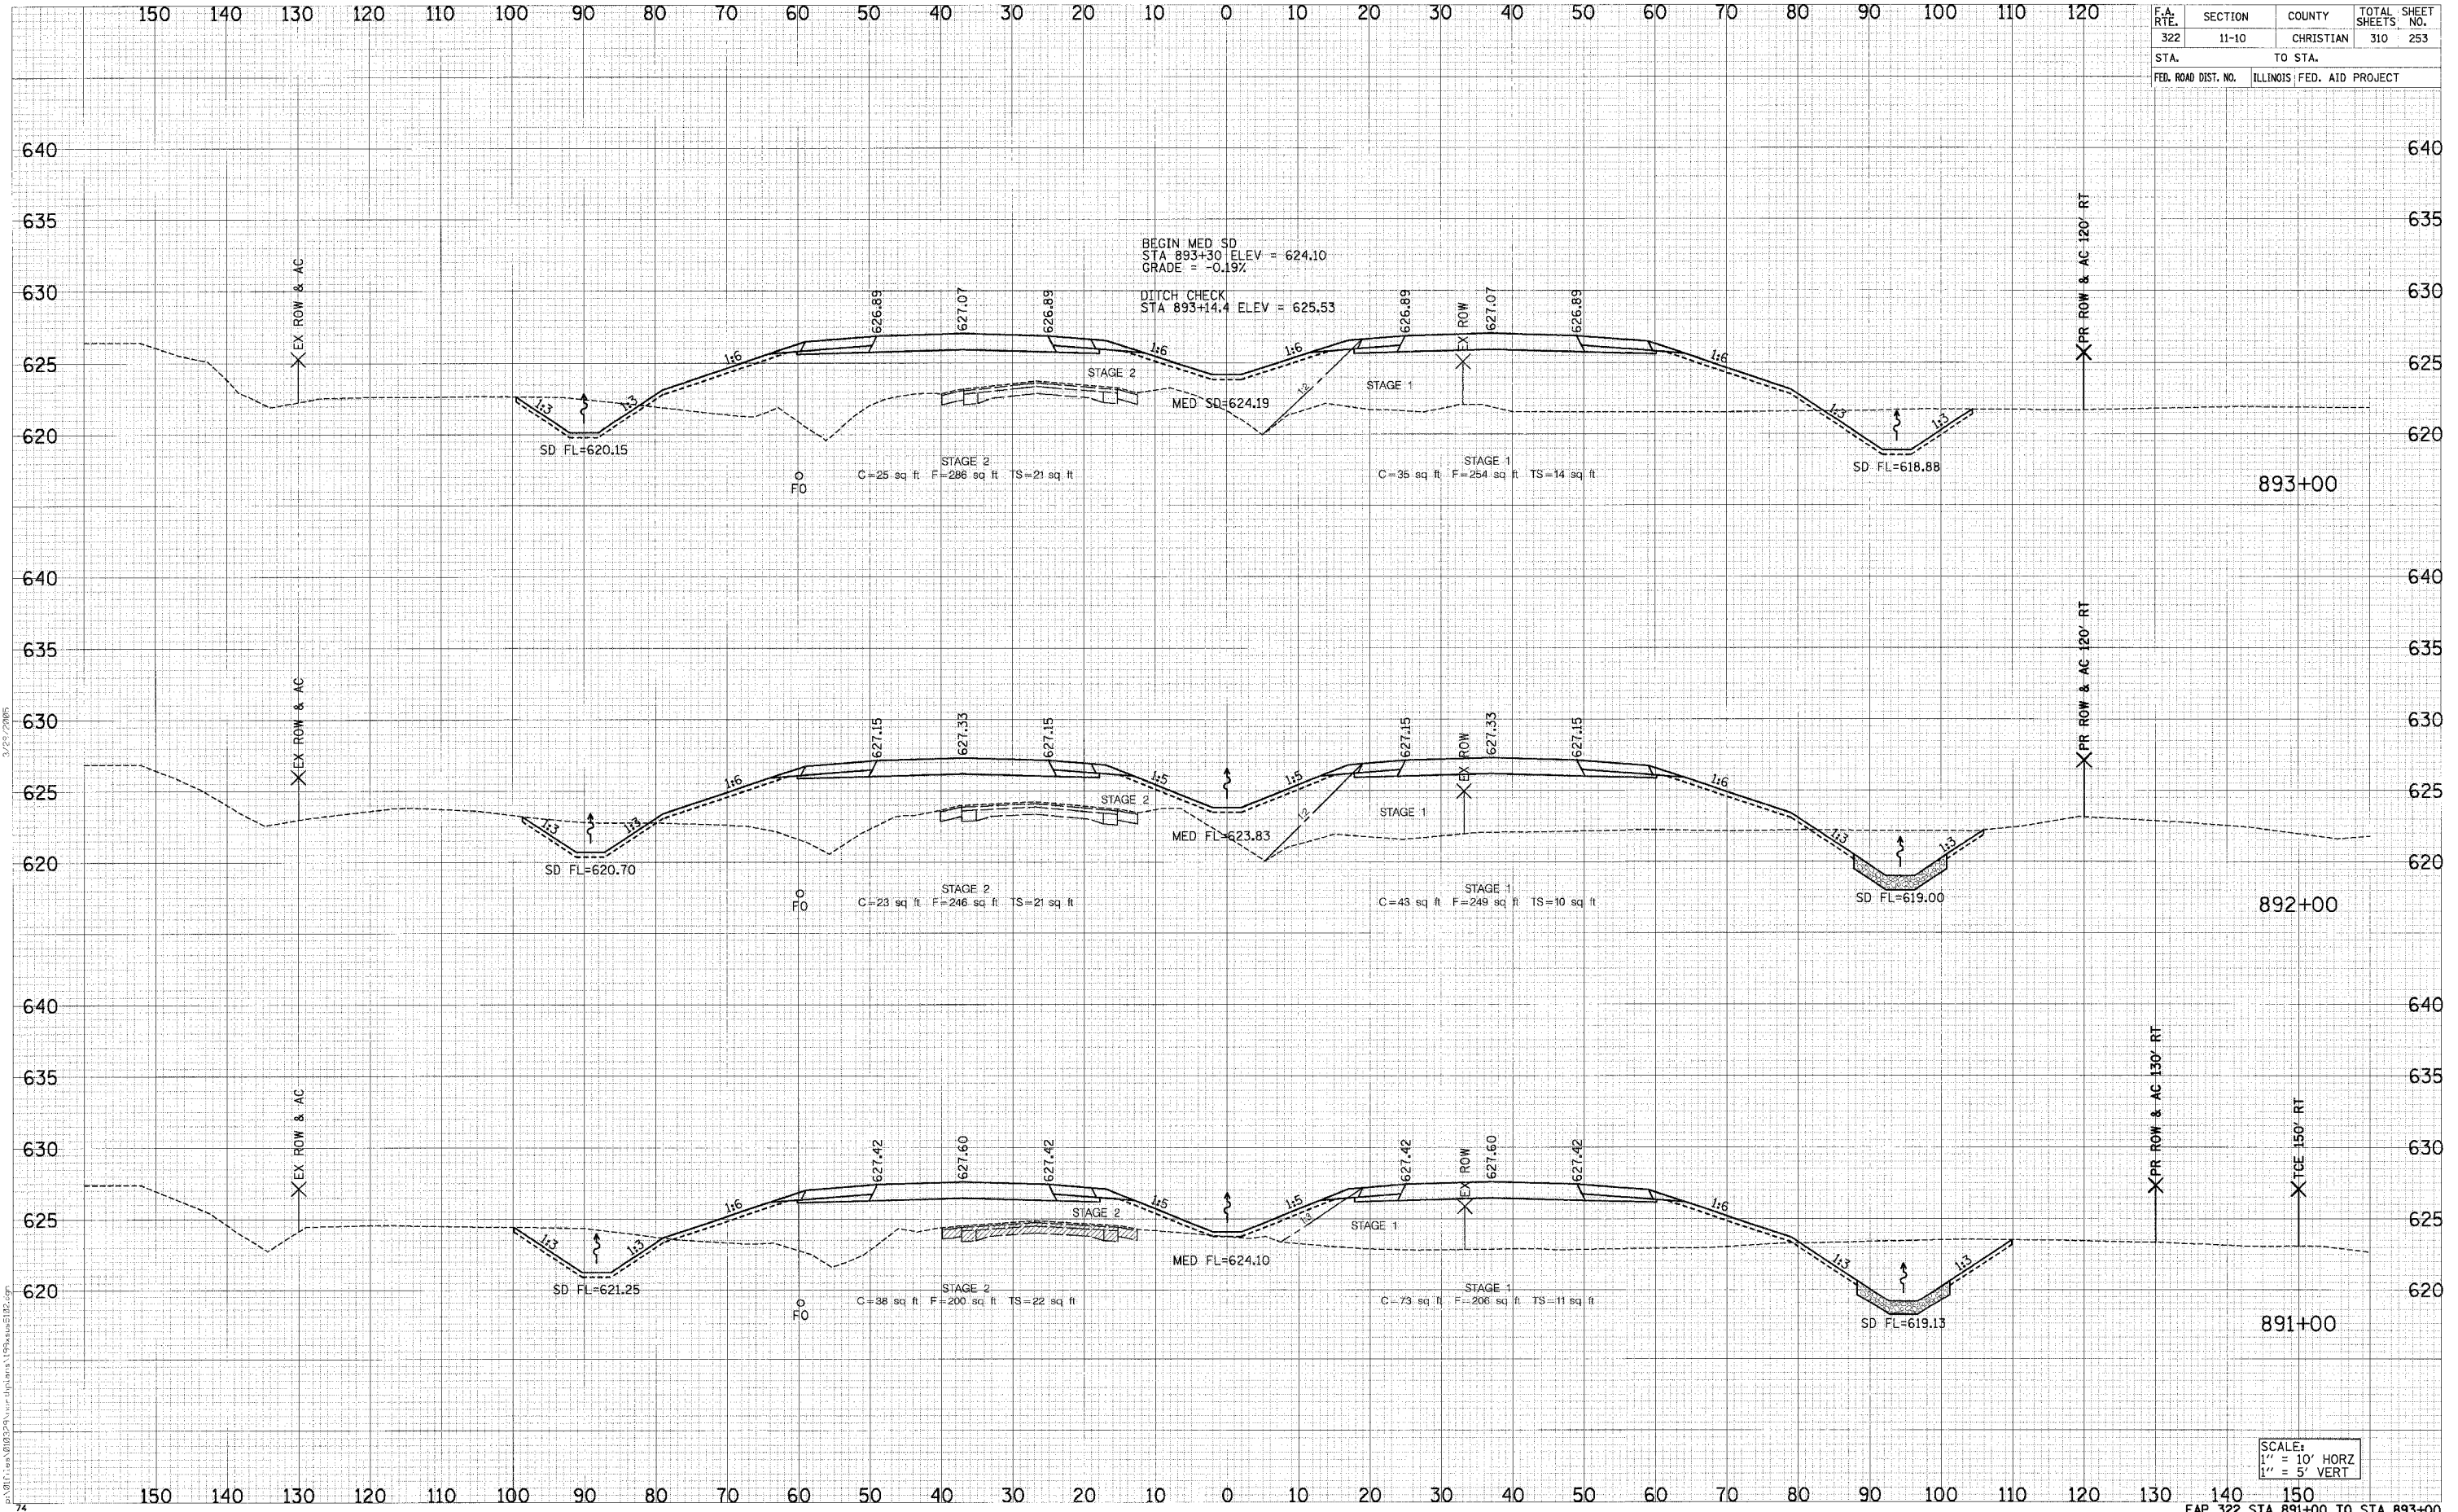

SCALE:
1" = 10' HORIZ
1" = 5' VERT

DATE
BY
SURVEYED
CHECKED
NOTED
AREAS CHECKED

DATE
BY
SURVEYED
CHECKED
NOTED
AREAS CHECKED

DATE
BY
SURVEYED
CHECKED
NOTED
AREAS CHECKED