


F.A. RTE.	SECTION	COUNTY	TOTAL SHEETS	SHEET NO.
322	11-10	CHRISTIAN	310	254
STA.		TO STA.		
FED. ROAD DIST. NO.		ILLINOIS FED. AID PROJECT		

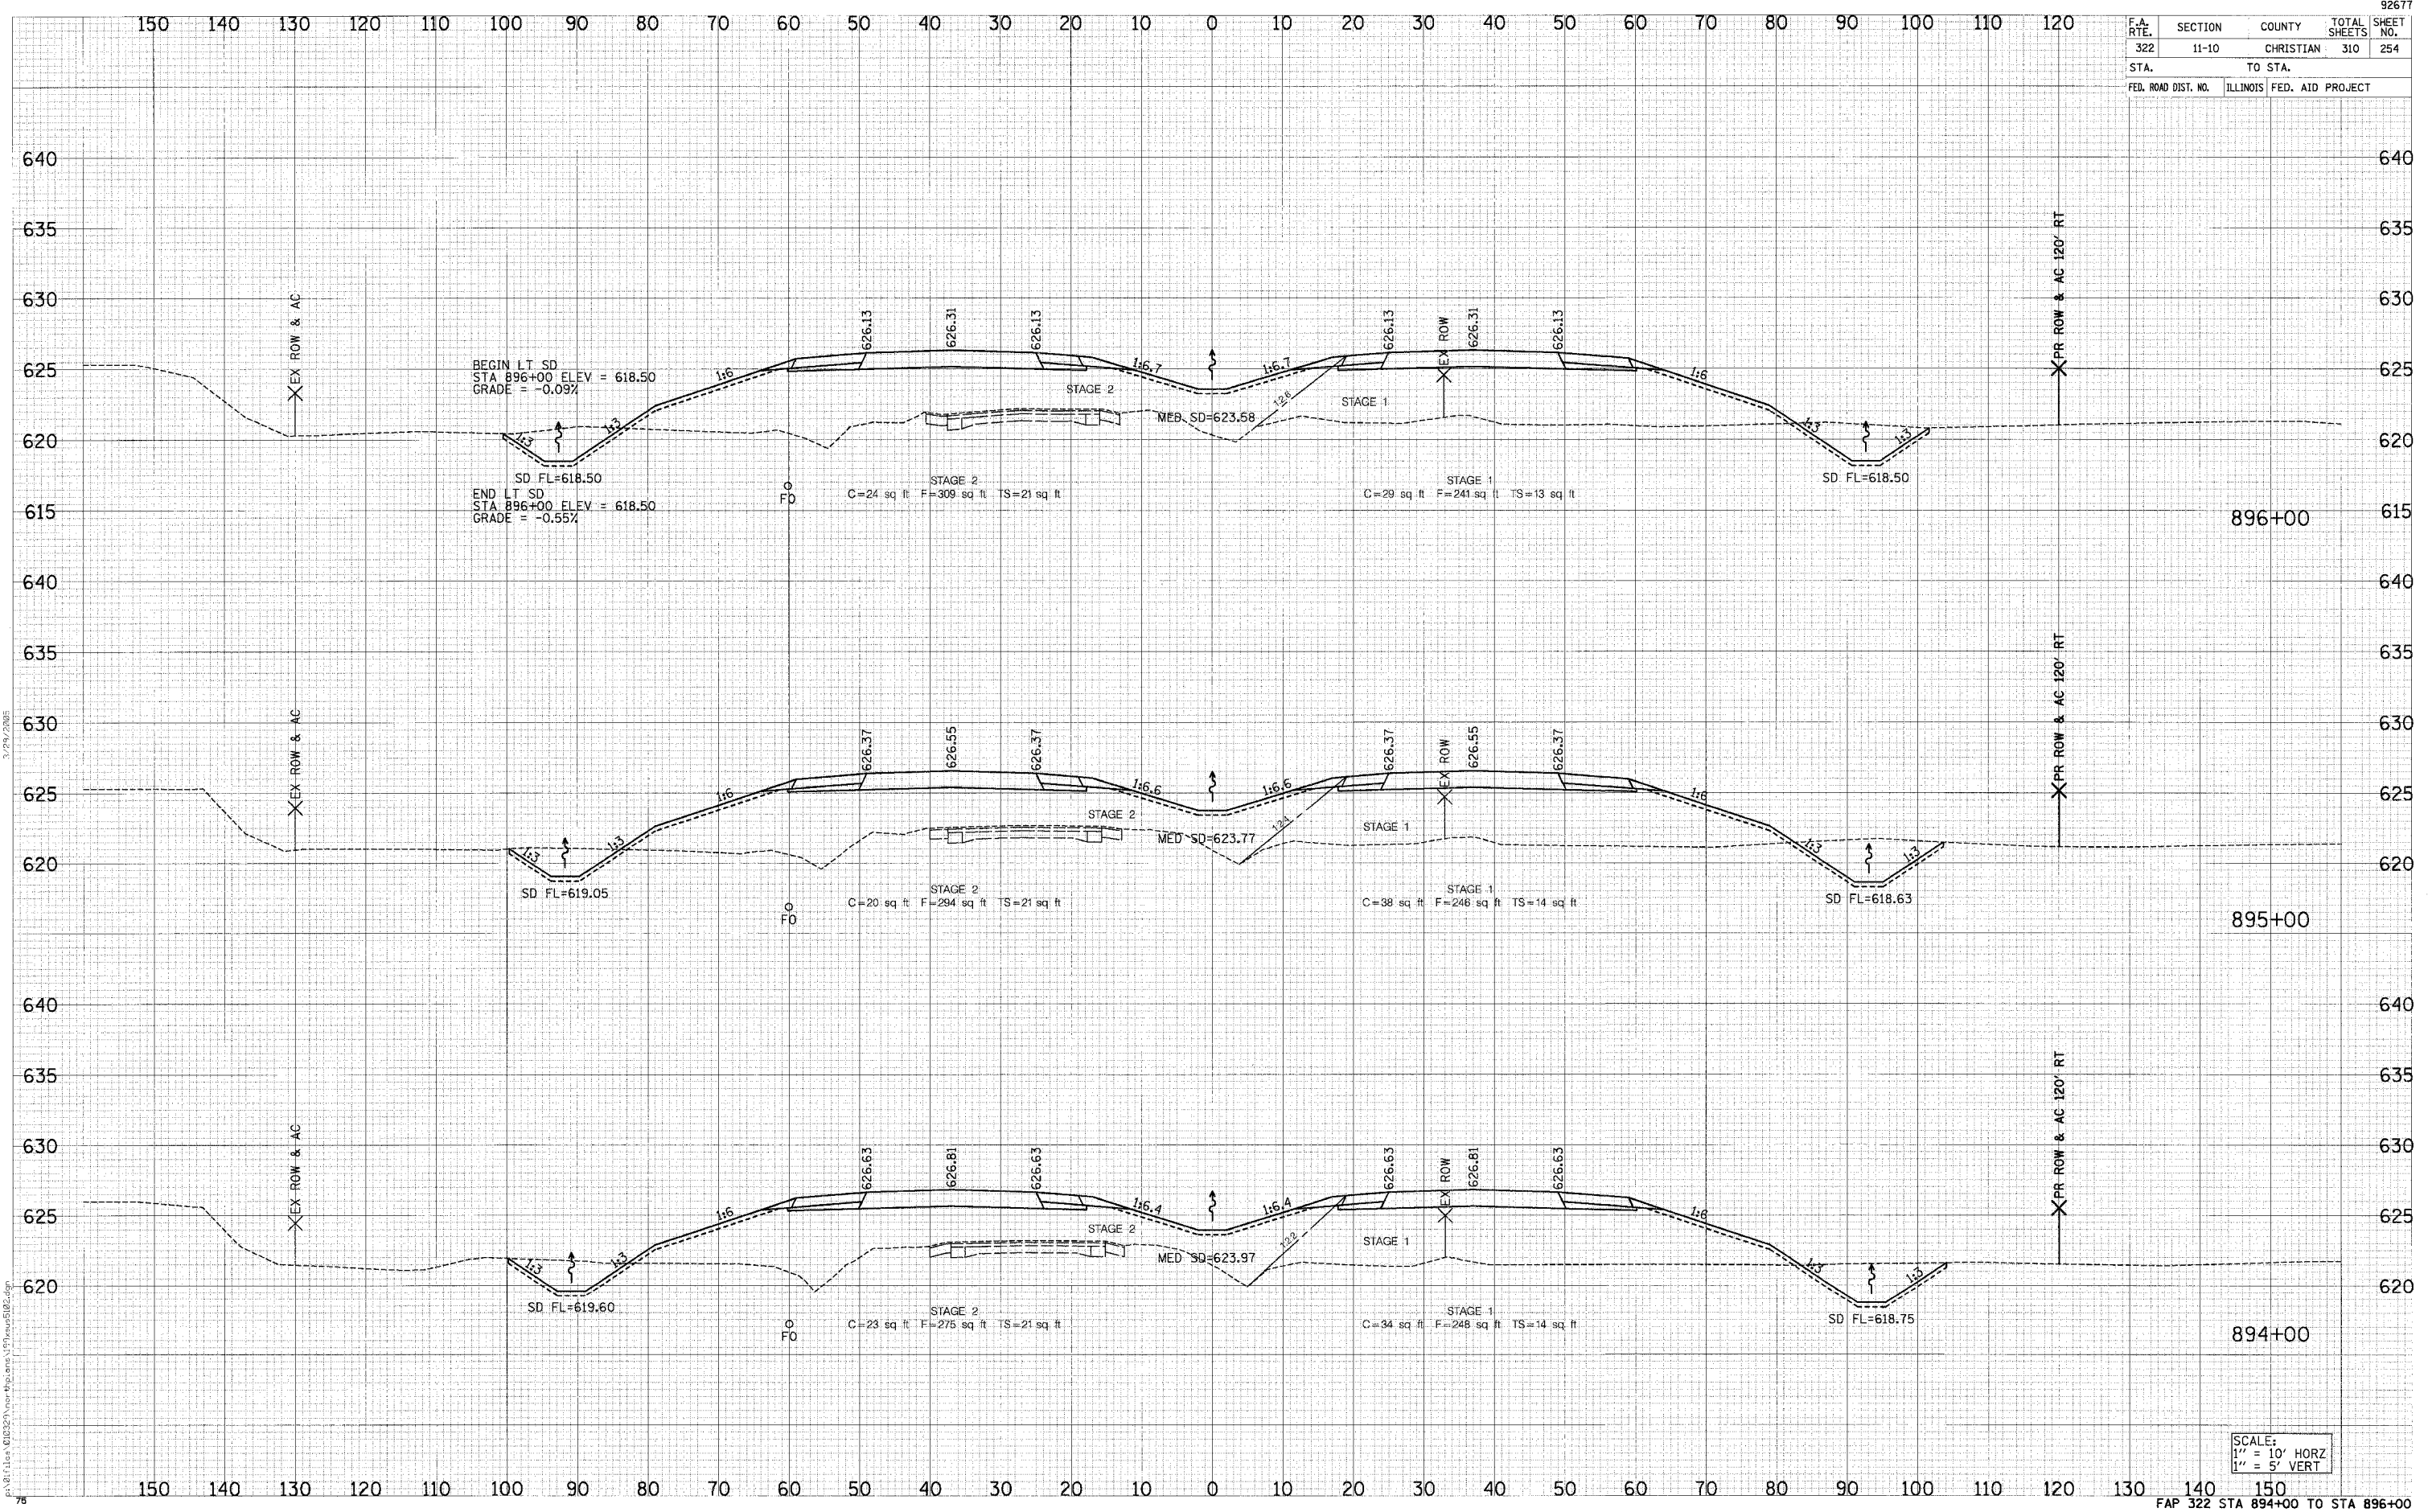

BY: _____ DATE: _____

FINAL SURVEY _____

TEMP. DATE _____

NOTE BOOK _____

AREAS CHECKED _____

BY: _____ DATE: _____

ORIGINAL SURVEY _____

TEMP. DATE _____

NOTE BOOK _____

AREAS CHECKED _____

SCALE:
 1" = 10' HORIZ
 1" = 5' VERT