


F.A. RTE.	SECTION	COUNTY	TOTAL SHEET NO.
322	11-10	CHRISTIAN	310 258
STA.	TO STA.		
FED. ROAD DIST. NO.	ILLINOIS	FED. AID PROJECT	

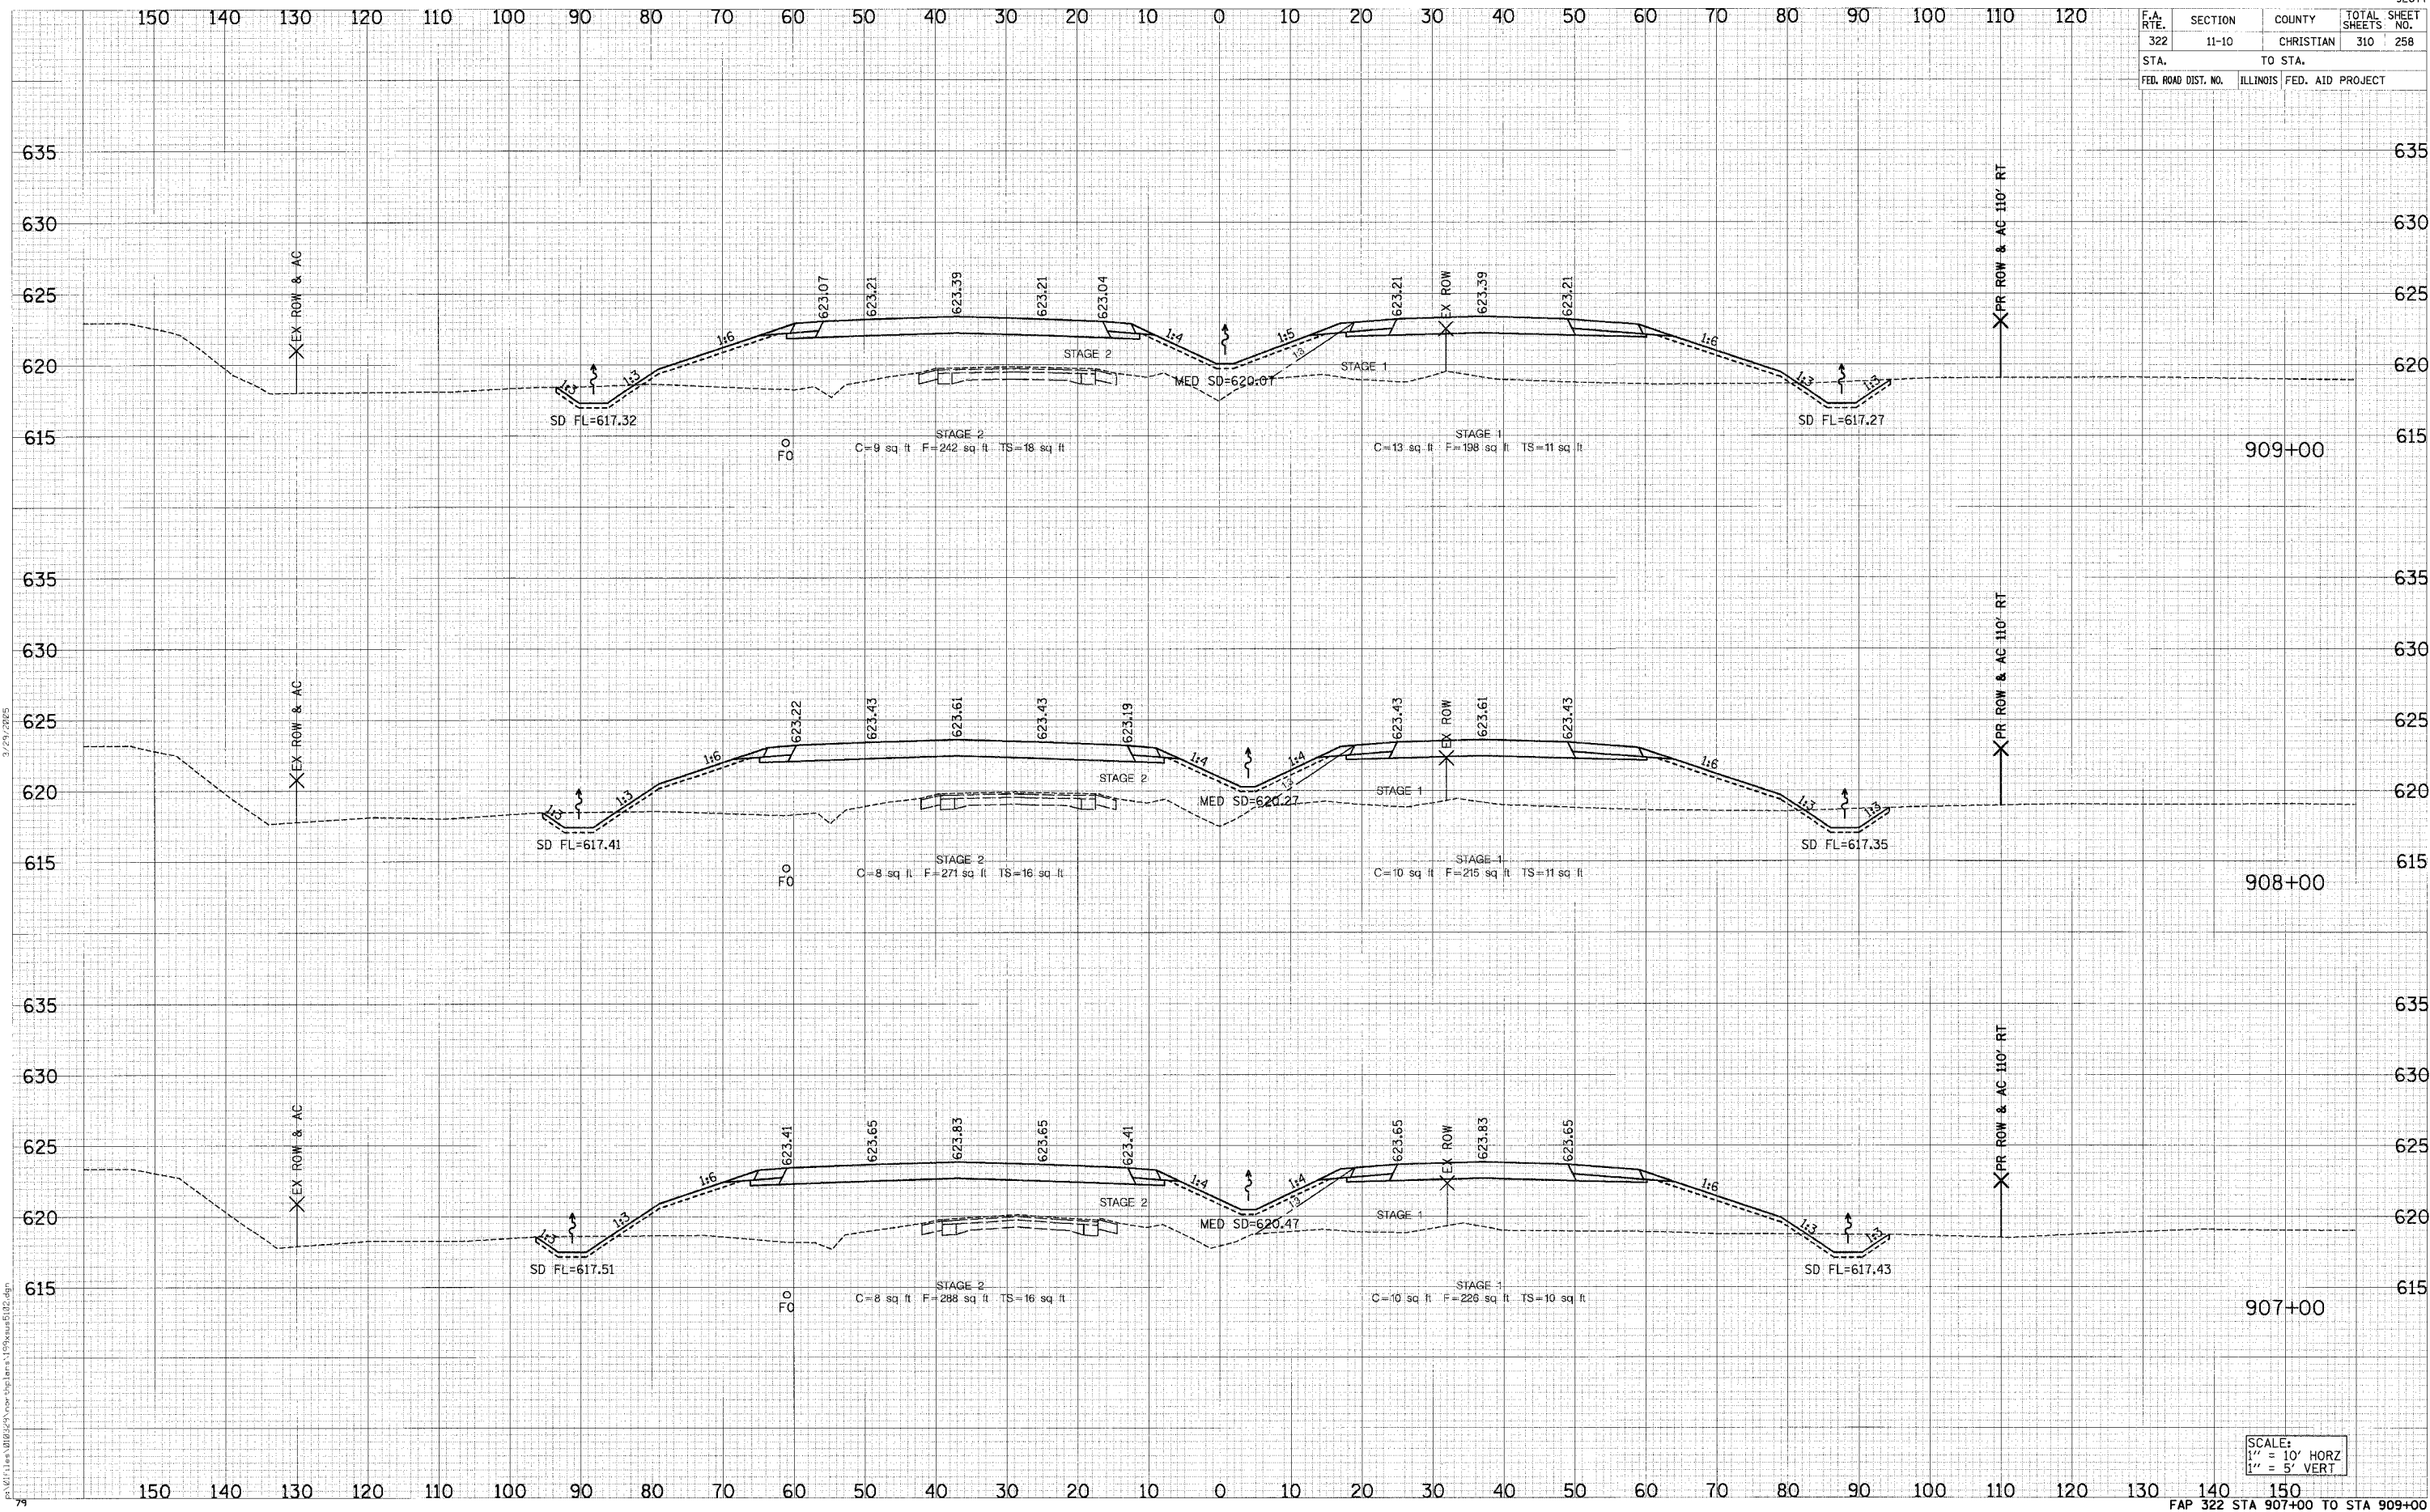

DATE: _____ BY: _____

FINAL SURVEY: _____

NOTE BOOK: _____

AREAS CHECKED: _____

NO. _____

DATE: _____ BY: _____

ORIGINAL SURVEY: _____

NOTE BOOK: _____

AREAS CHECKED: _____

NO. _____

SCALE:
 1" = 10' HORZ
 1" = 5' VERT