


F.A. RITE	SECTION	COUNTY	TOTAL SHEETS	SHEET NO.
322	11-10	CHRISTIAN	310	290
STA.		TO STA.		
FED. ROAD DIST. NO.		ILLINOIS FED. AID PROJECT		

DATE	
BY	
REVISIONS	
NO.	DESCRIPTION
1	PLANS CHECKED
2	AREAS CHECKED
3	TEMPLATE
4	NOTED
5	REVISIONS
6	DATE

DATE	
BY	
REVISIONS	
NO.	DESCRIPTION
1	PLANS CHECKED
2	AREAS CHECKED
3	TEMPLATE
4	NOTED
5	REVISIONS
6	DATE

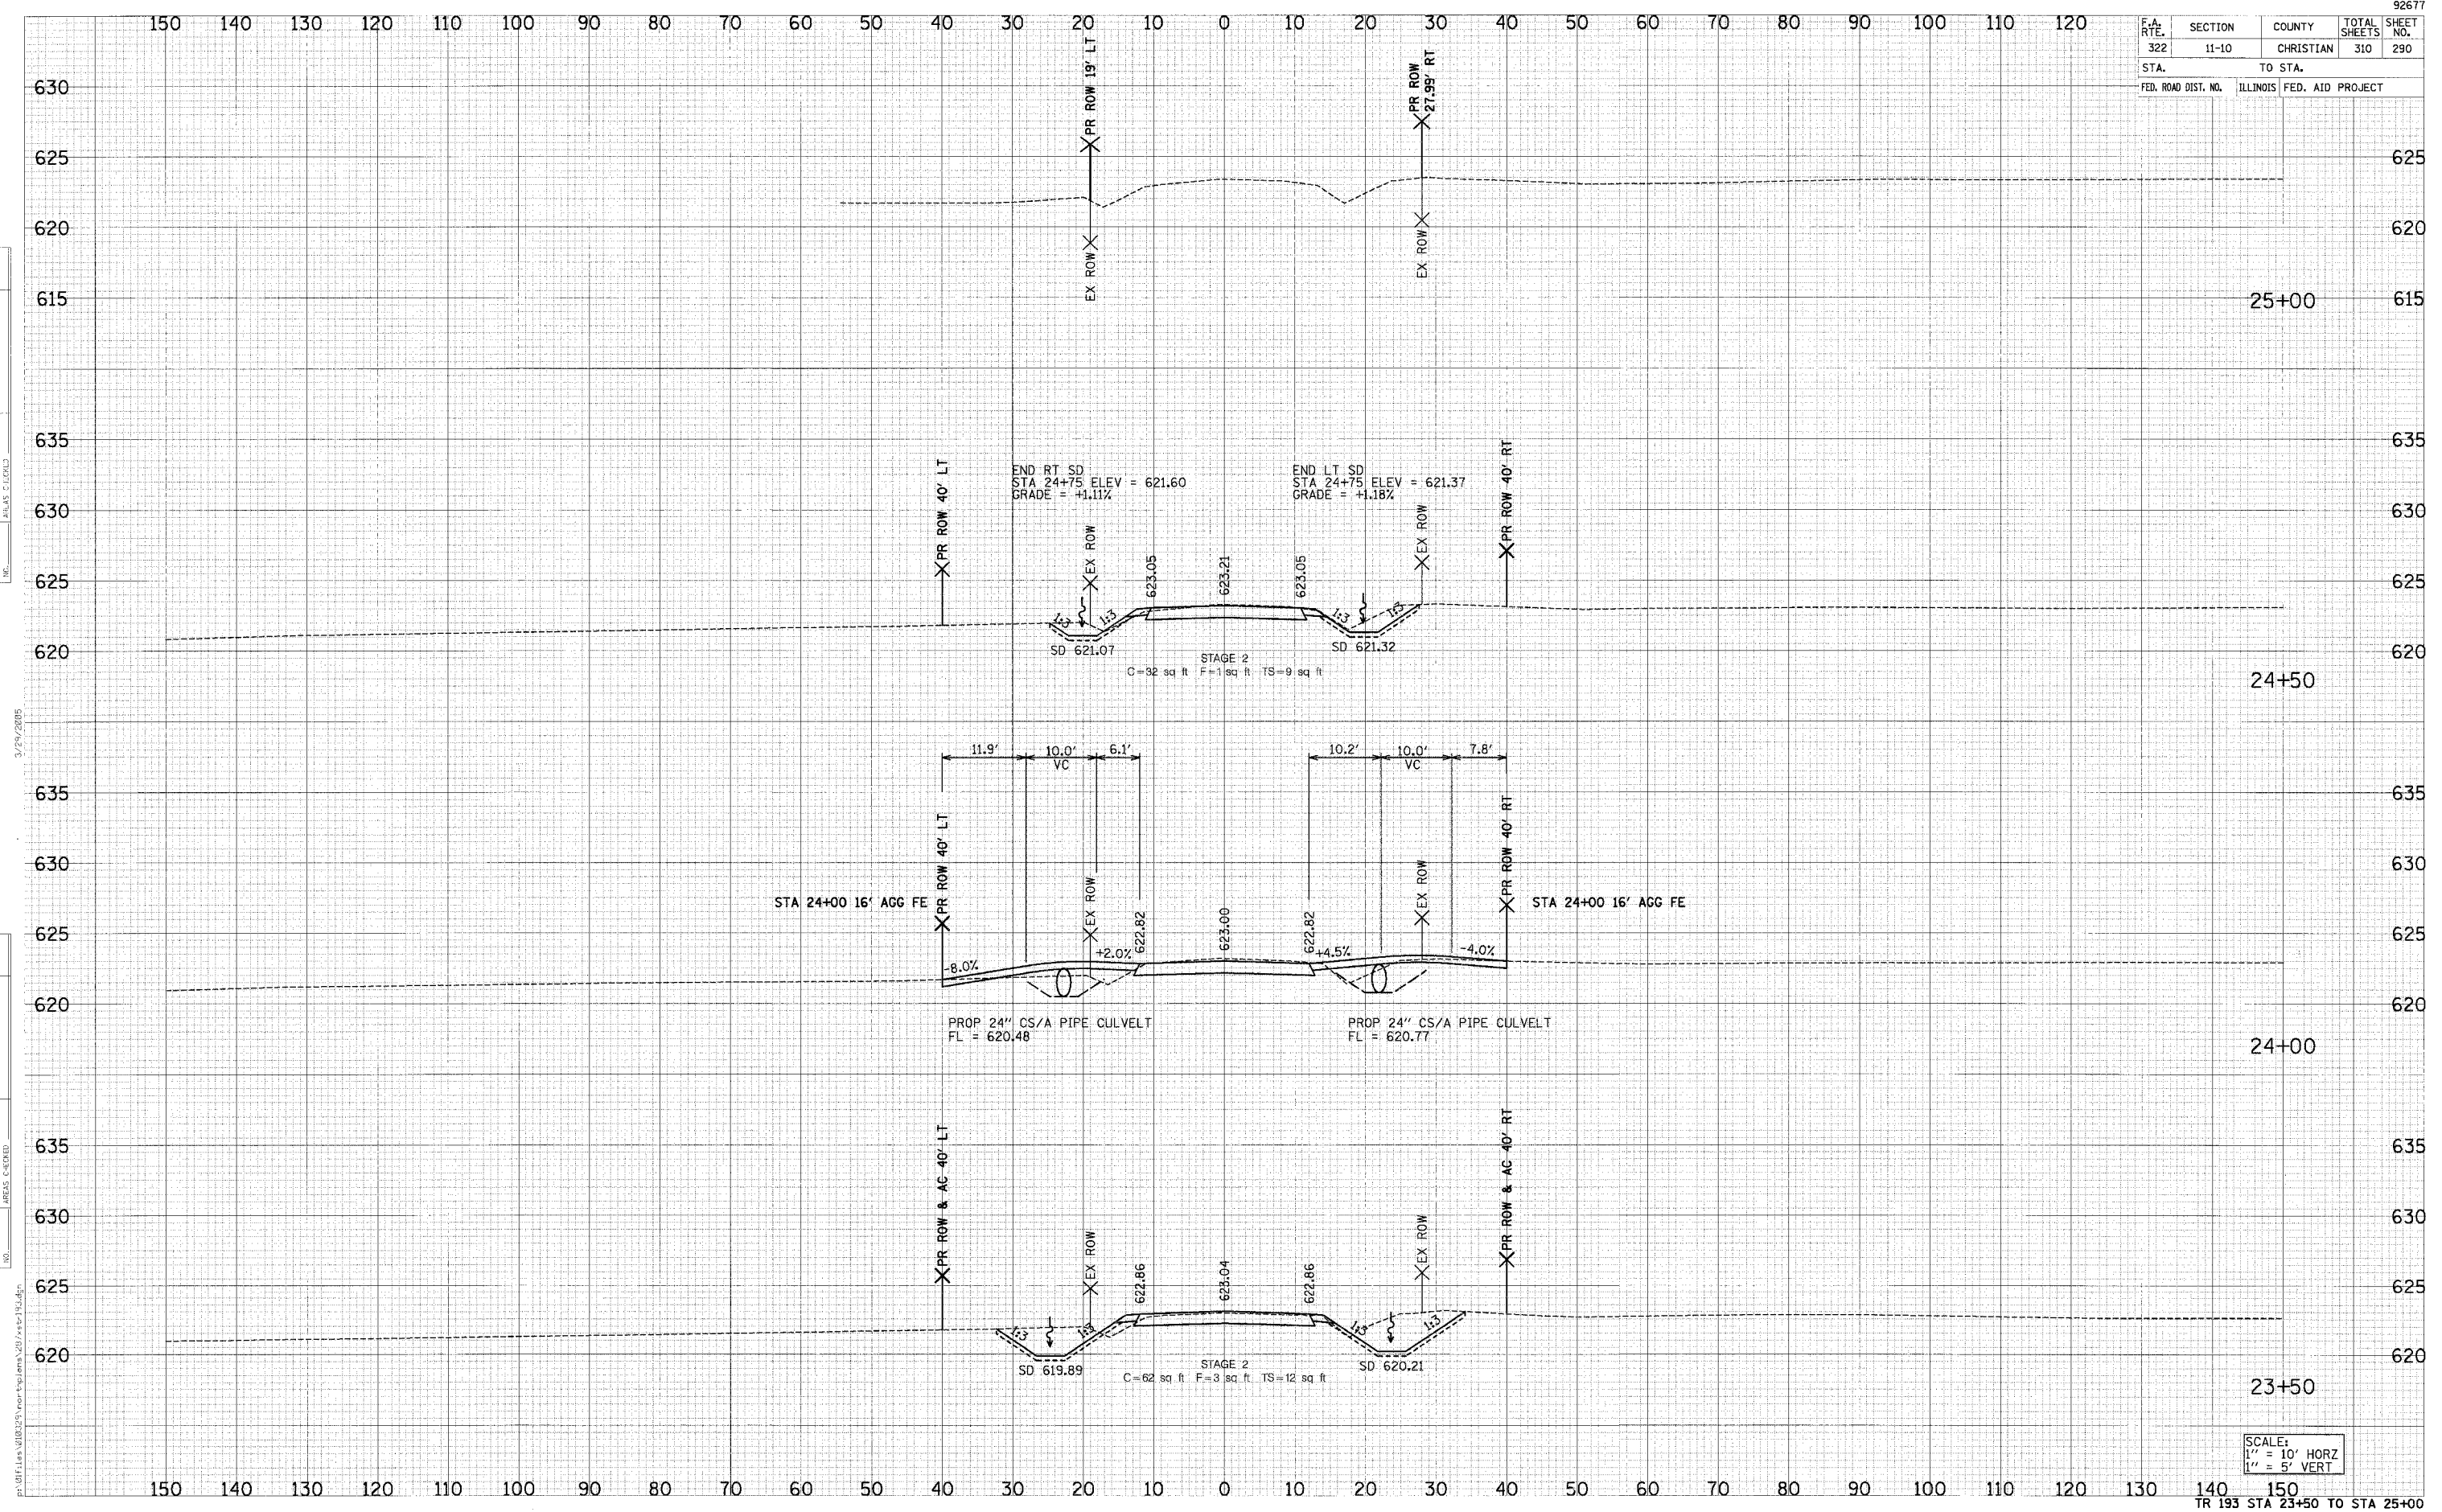

SCALE:
 1" = 10' HORZ
 1" = 5' VERT