


F.A. RTE.	SECTION	COUNTY	TOTAL SHEETS	SHEET NO.
322	11-10	CHRISTIAN	310	291
STA.		TO STA.		
FED. ROAD DIST. NO.		ILLINOIS FED. AID PROJECT		

FINAL SURVEY NOTE BOOK	NO.
REVISIONS	DATE
PLOTTED	
TEMPLATE	
AREAS CHECKED	

ORIGINAL SURVEY NOTE BOOK	NO.
REVISIONS	DATE
PLOTTED	
TEMPLATE	
AREAS CHECKED	

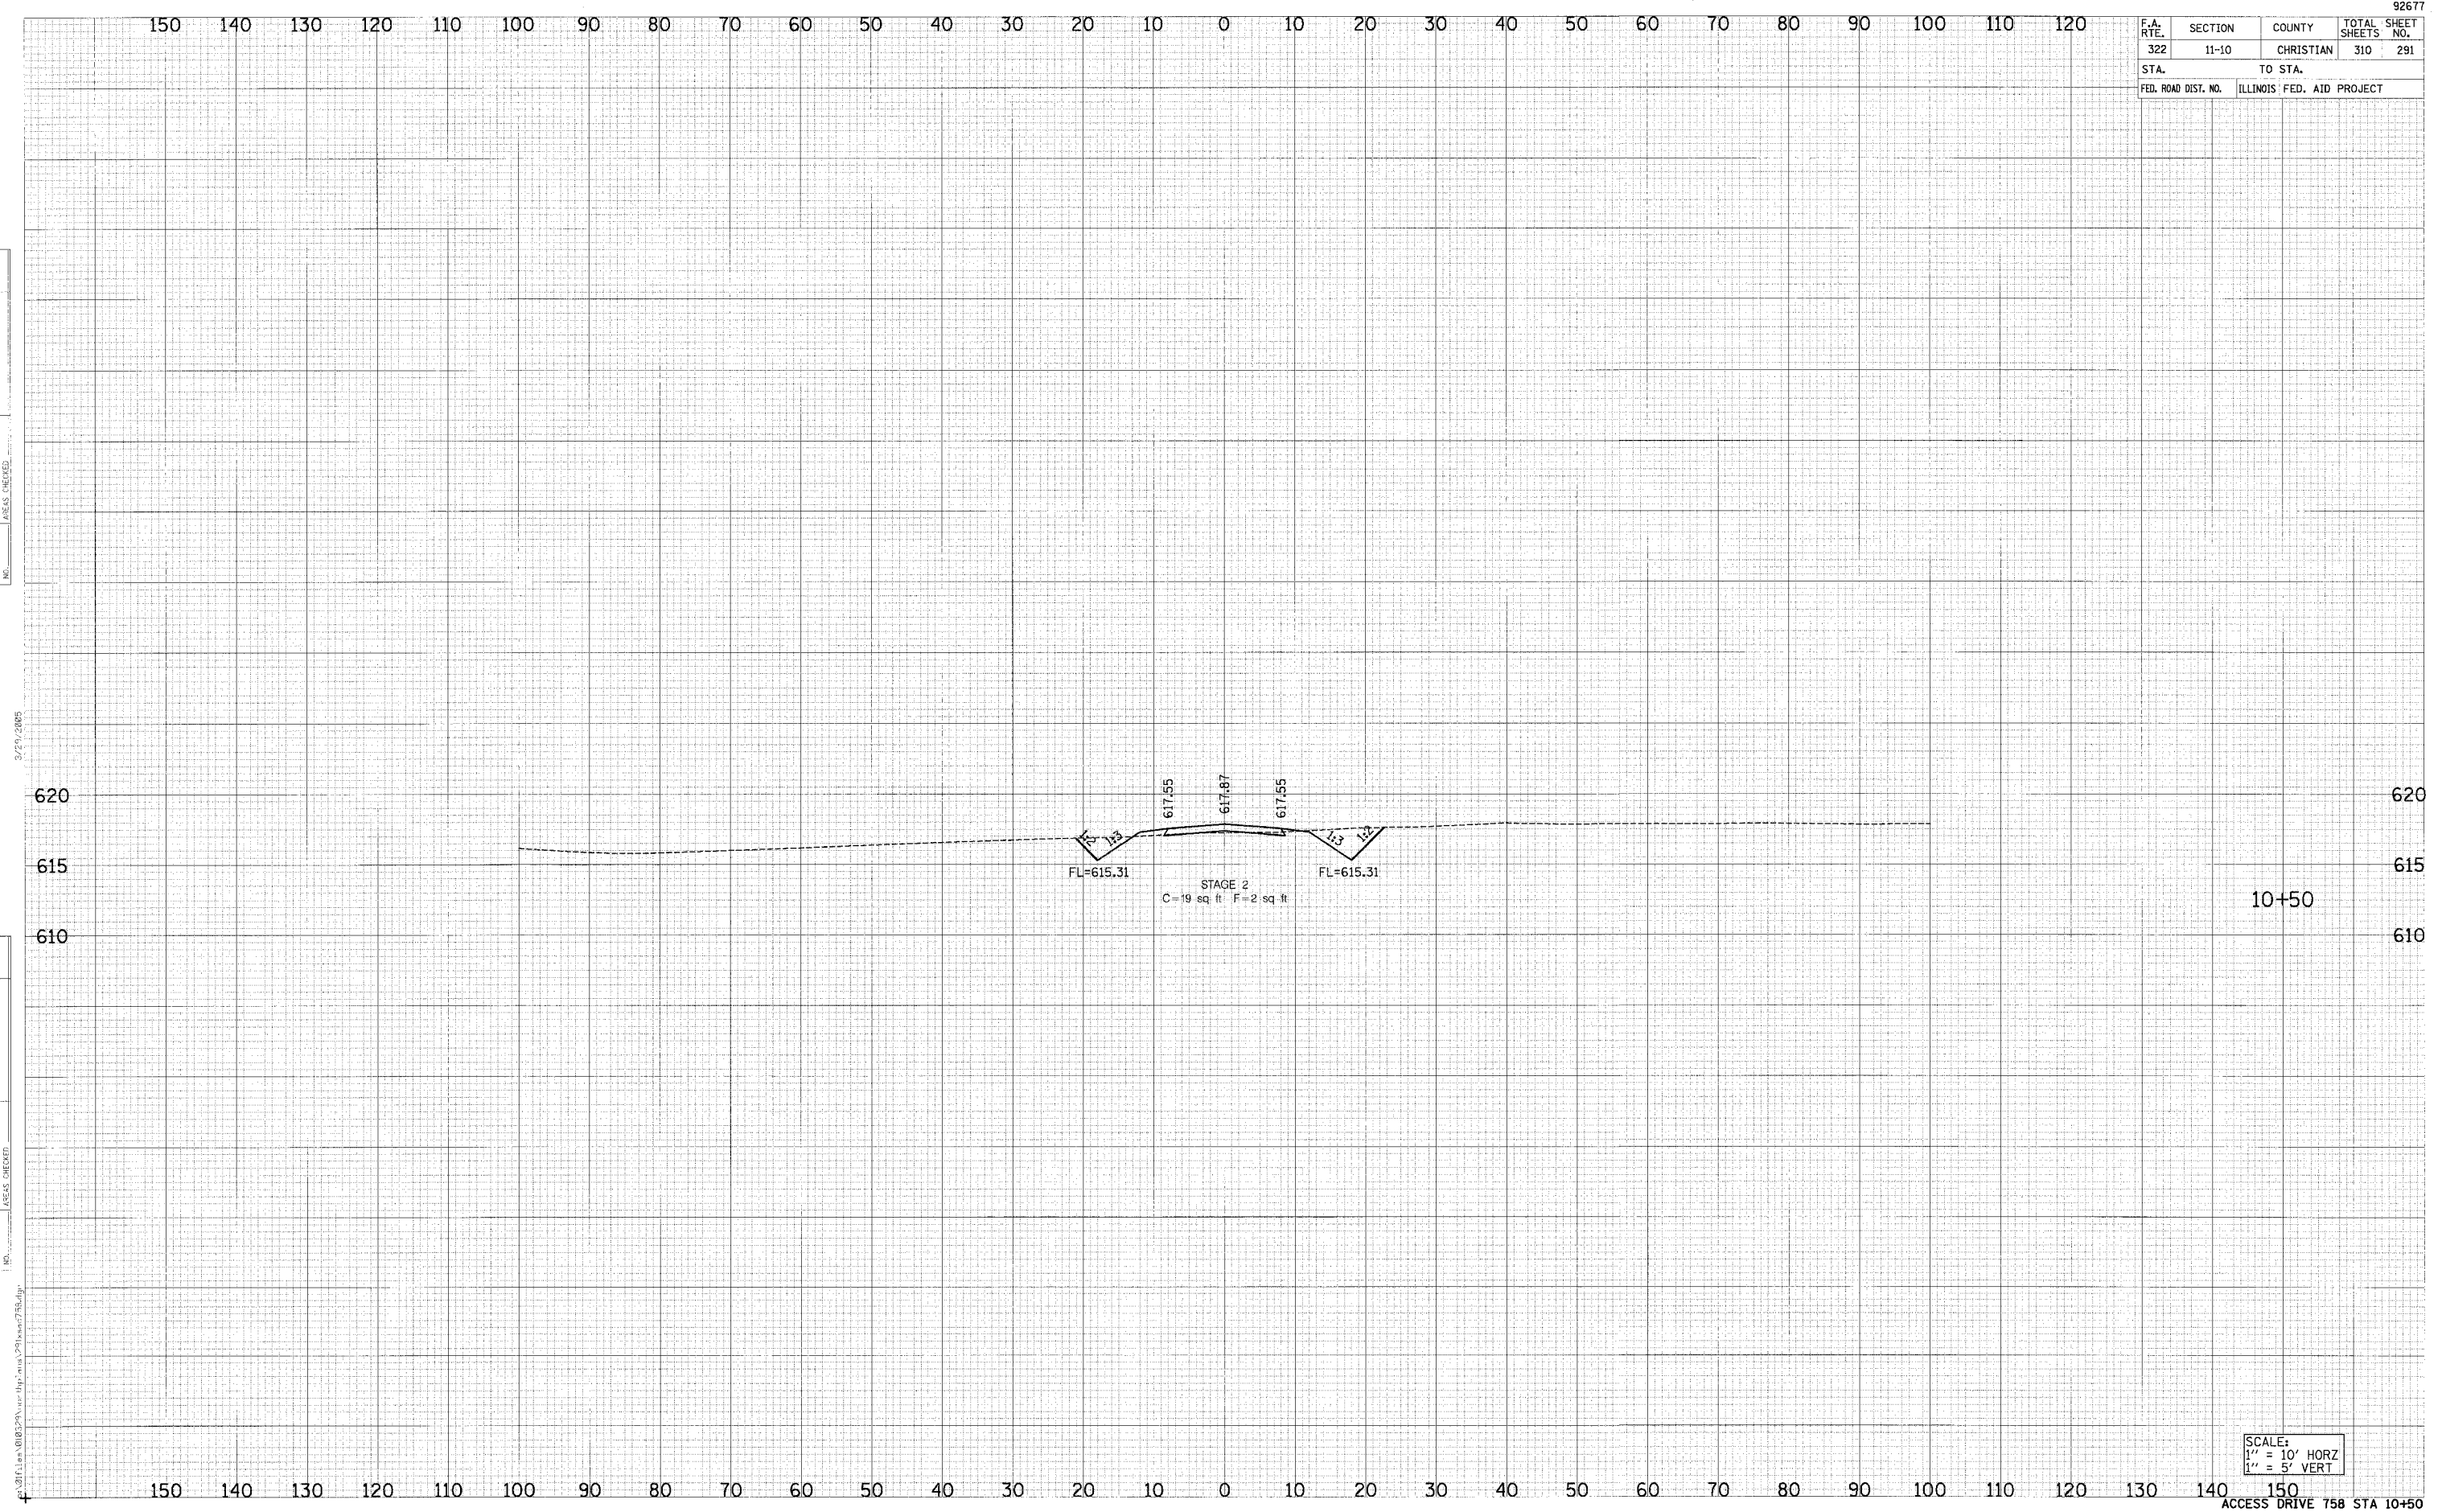

SCALE:
 1" = 10' HORZ
 1" = 5' VERT