


F.A. RTE.	SECTION	COUNTY	TOTAL SHEETS	SHEET NO.
322	11-10	CHRISTIAN	310	292
STA.		TO STA.		
FED. ROAD DIST. NO.		ILLINOIS FED. AID PROJECT		

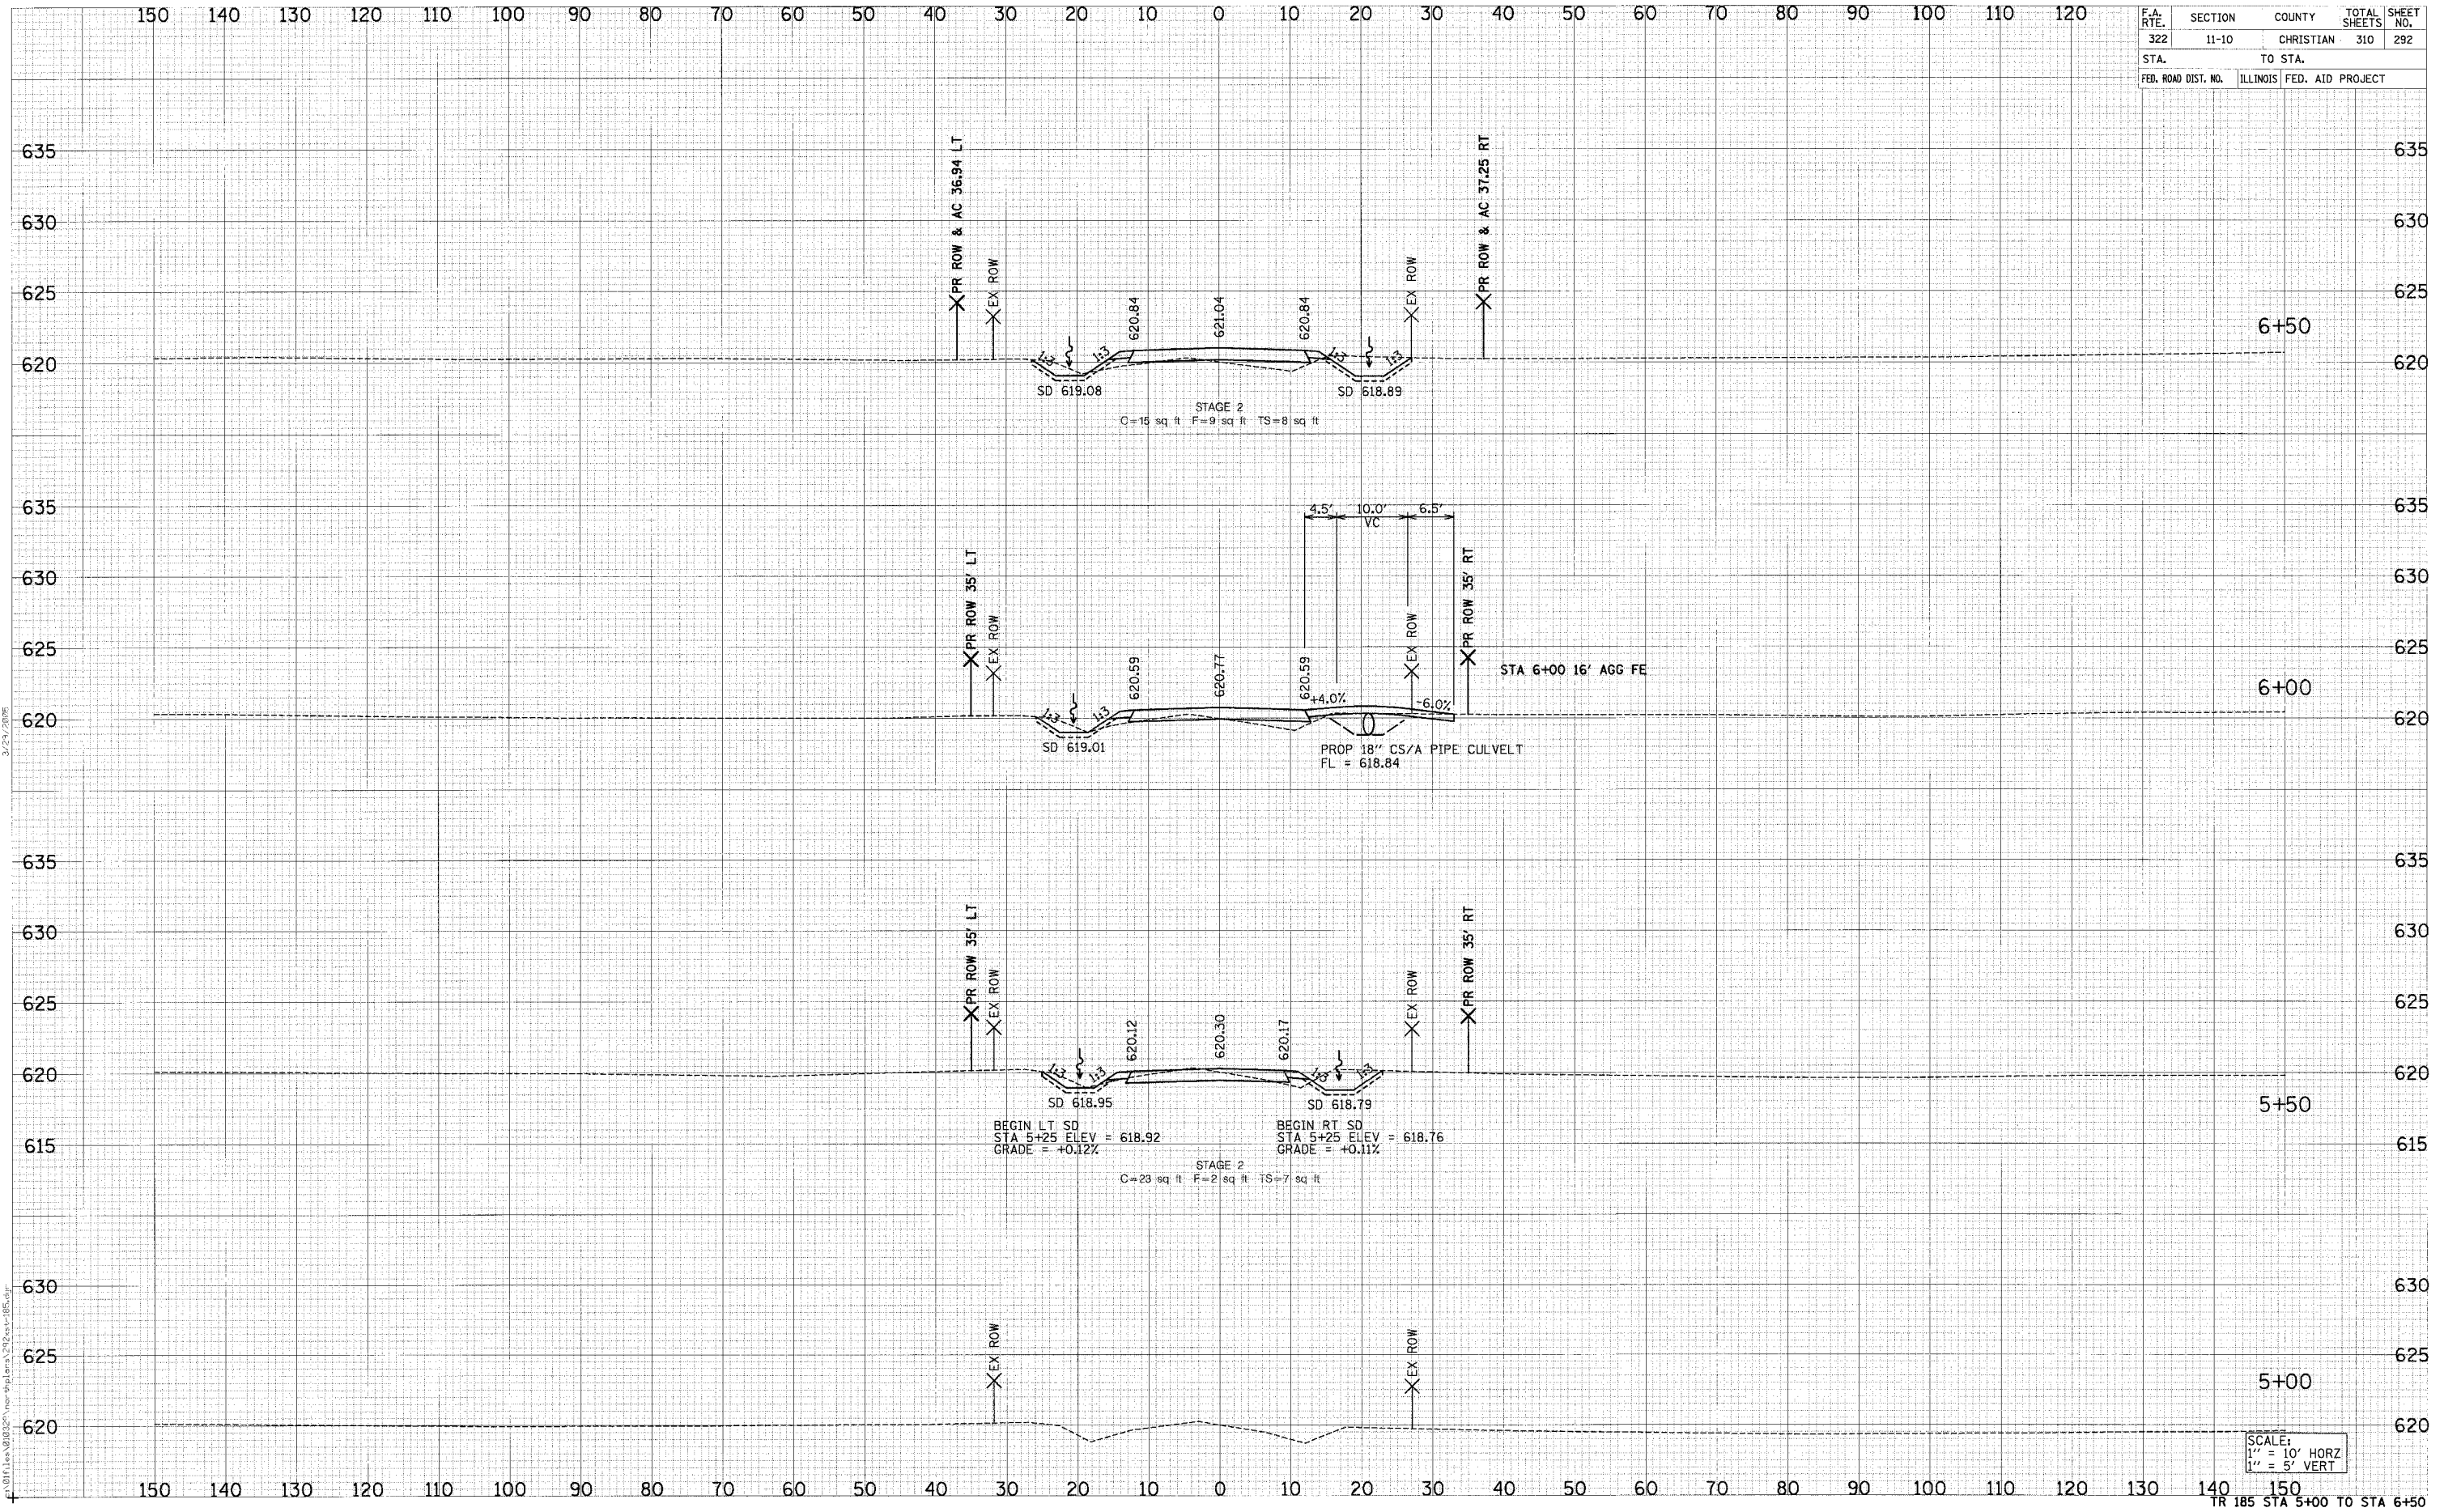

DATE: _____ BY: _____
 ORIGINAL SURVEY NOTE BOOK NO. _____
 QUANTITY OF PLOTTED SHEETS _____
 TEMPLATE AREAS CHECKED _____
 FINAL SURVEY NOTE BOOK NO. _____

DATE: _____ BY: _____
 ORIGINAL SURVEY NOTE BOOK NO. _____
 QUANTITY OF PLOTTED SHEETS _____
 TEMPLATE AREAS CHECKED _____
 FINAL SURVEY NOTE BOOK NO. _____

SCALE:
 1" = 10' HORIZ
 1" = 5' VERT