
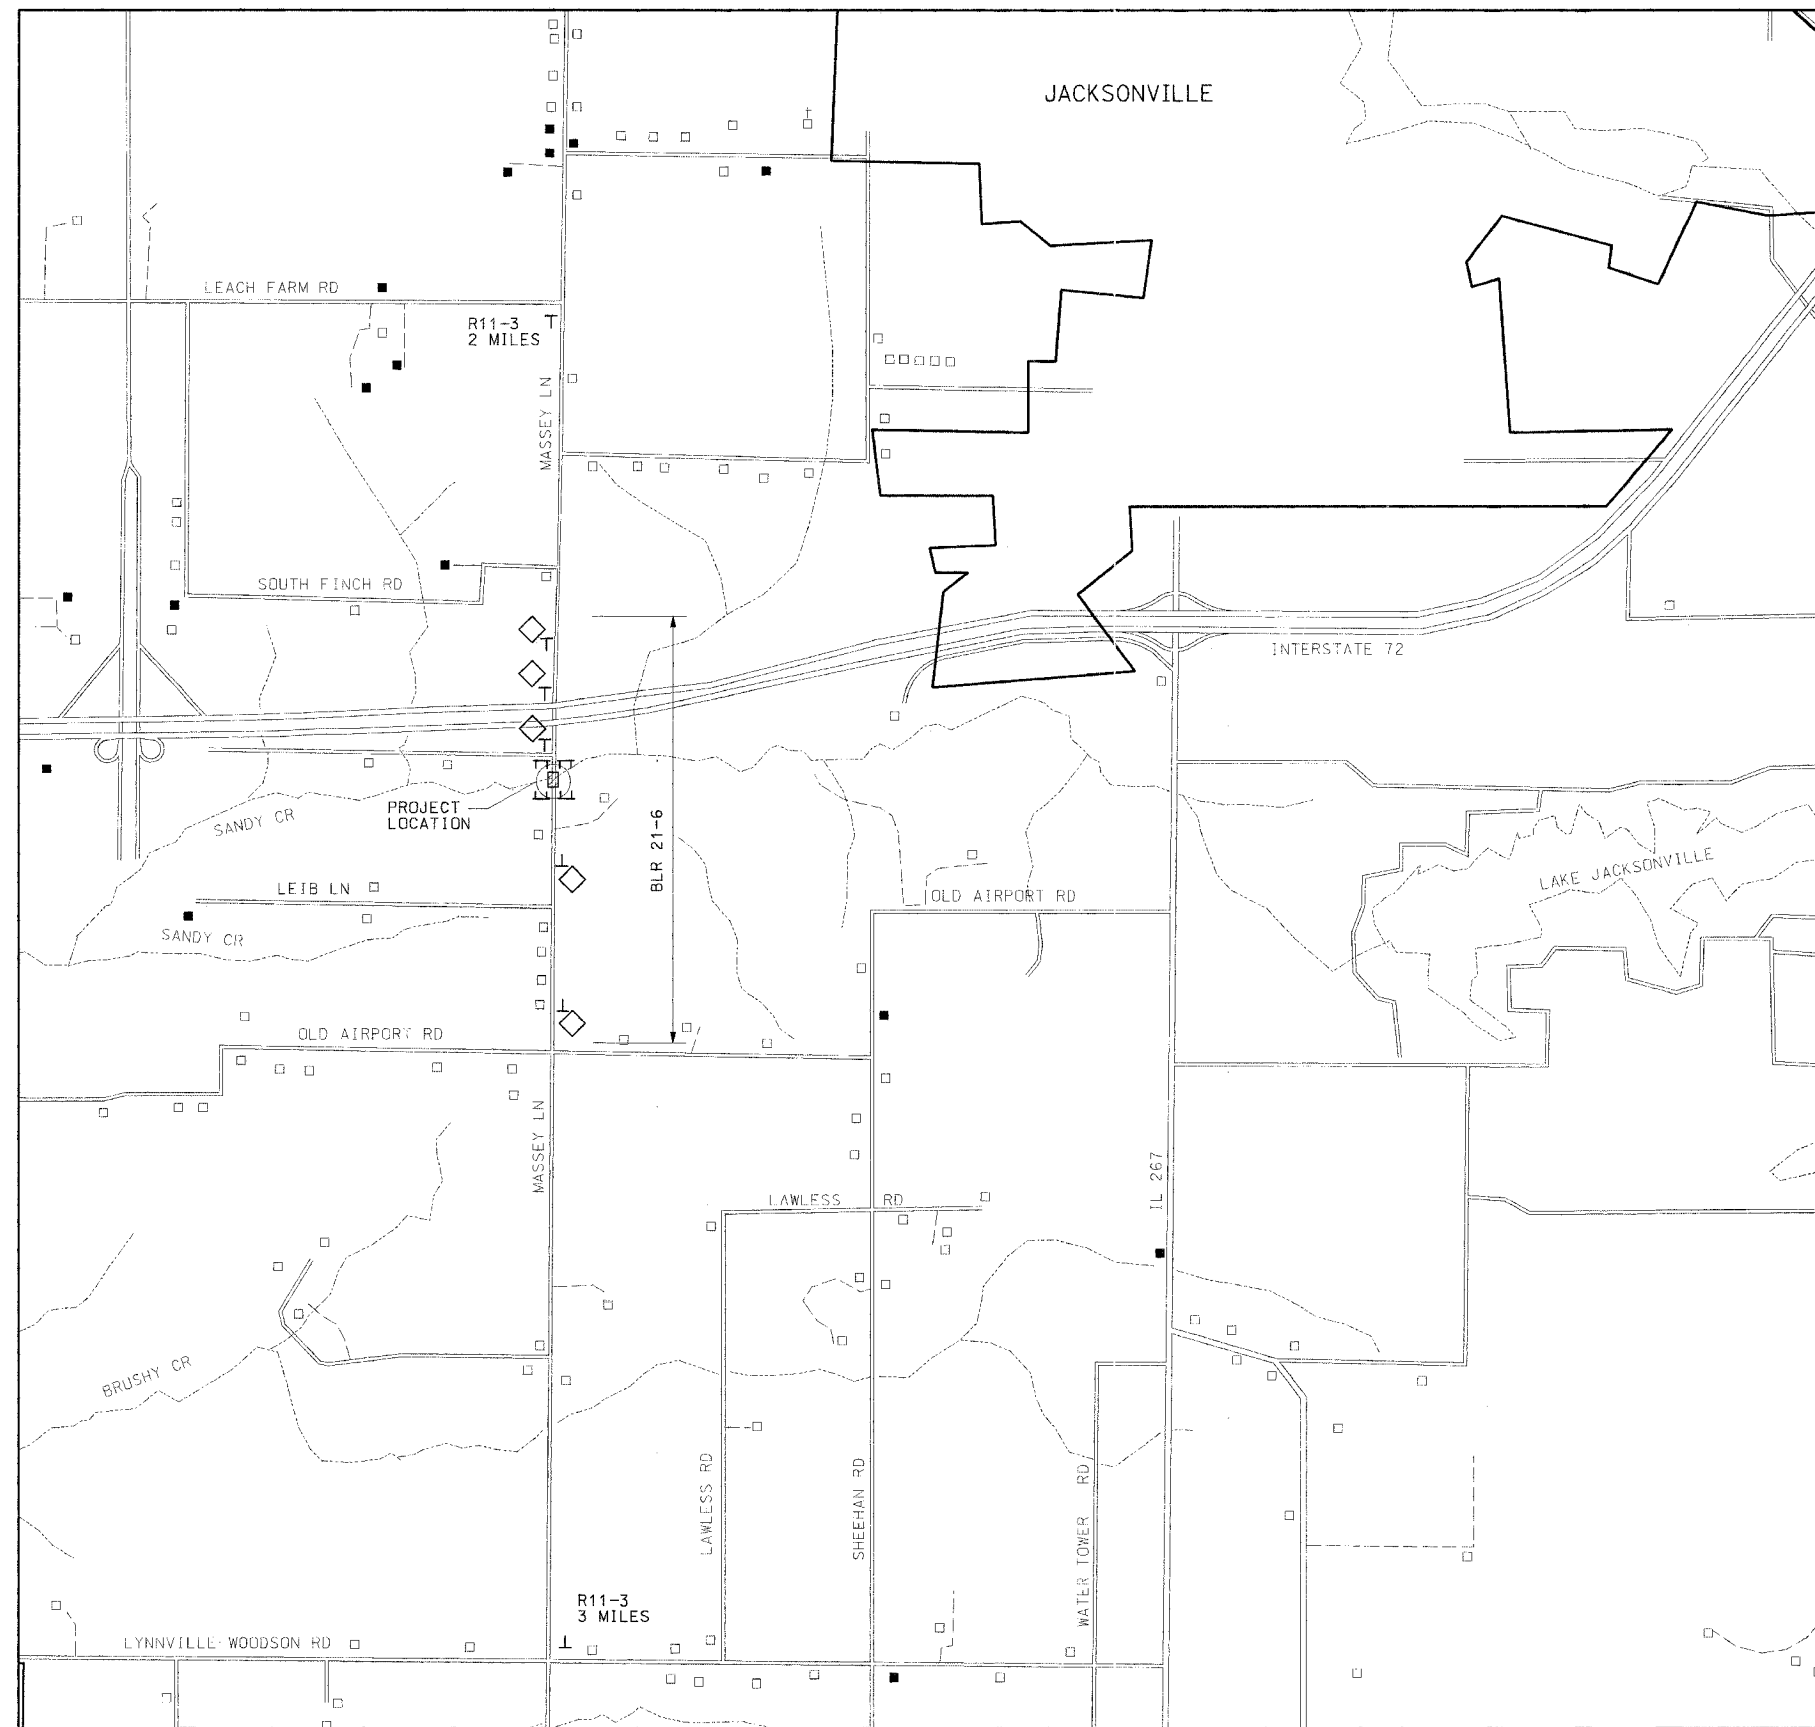


ROUTE NO.	SECTION	COUNTY	TOTAL SHEETS	SHEET NO.
MASSEY LANE	*	MORGAN	15	12

FED. RD. DIST. NO. ILLINOIS FED. AID PROJECT

* 03-06118-00-BR

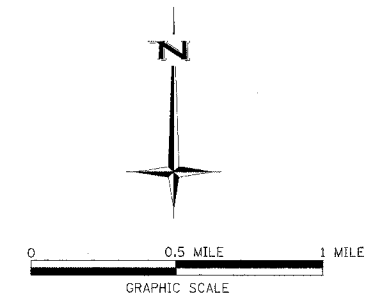

TRAFFIC CONTROL PLAN

DRAWN BY LEL
 CHECKED BY LEL
 APPROVED BY REG
 DATE MARCH 2005

TRAFFIC CONTROL PLAN
 MASSEY LANE OVER SANDY CREEK
 SEC 03-06118-00-BR STA. 12+25.00

REVISIONS	DATE	BY

MORGAN COUNTY, ILLINOIS



Benton & Associates, Inc.

Consulting Engineers / Land Surveyors
 1970 West Lafayette Avenue Jacksonville, Illinois 62850
 Phone : 217-245-4146 Fax : 217-245-4149
 IL Design Firm Registration No. 184-009882

FIELD BOOK#

SCALE: N.T.S.

JOB NO. 02E1314

SHEET 12 OF 15