



ROUTE NO.	SECTION	COUNTY	SHEET
C.H. 12	00-00075-00-PV	MACOUPIN	37 29
FED. ROAD DIST. NO.		ILLINOIS FED. AID PROJECT	

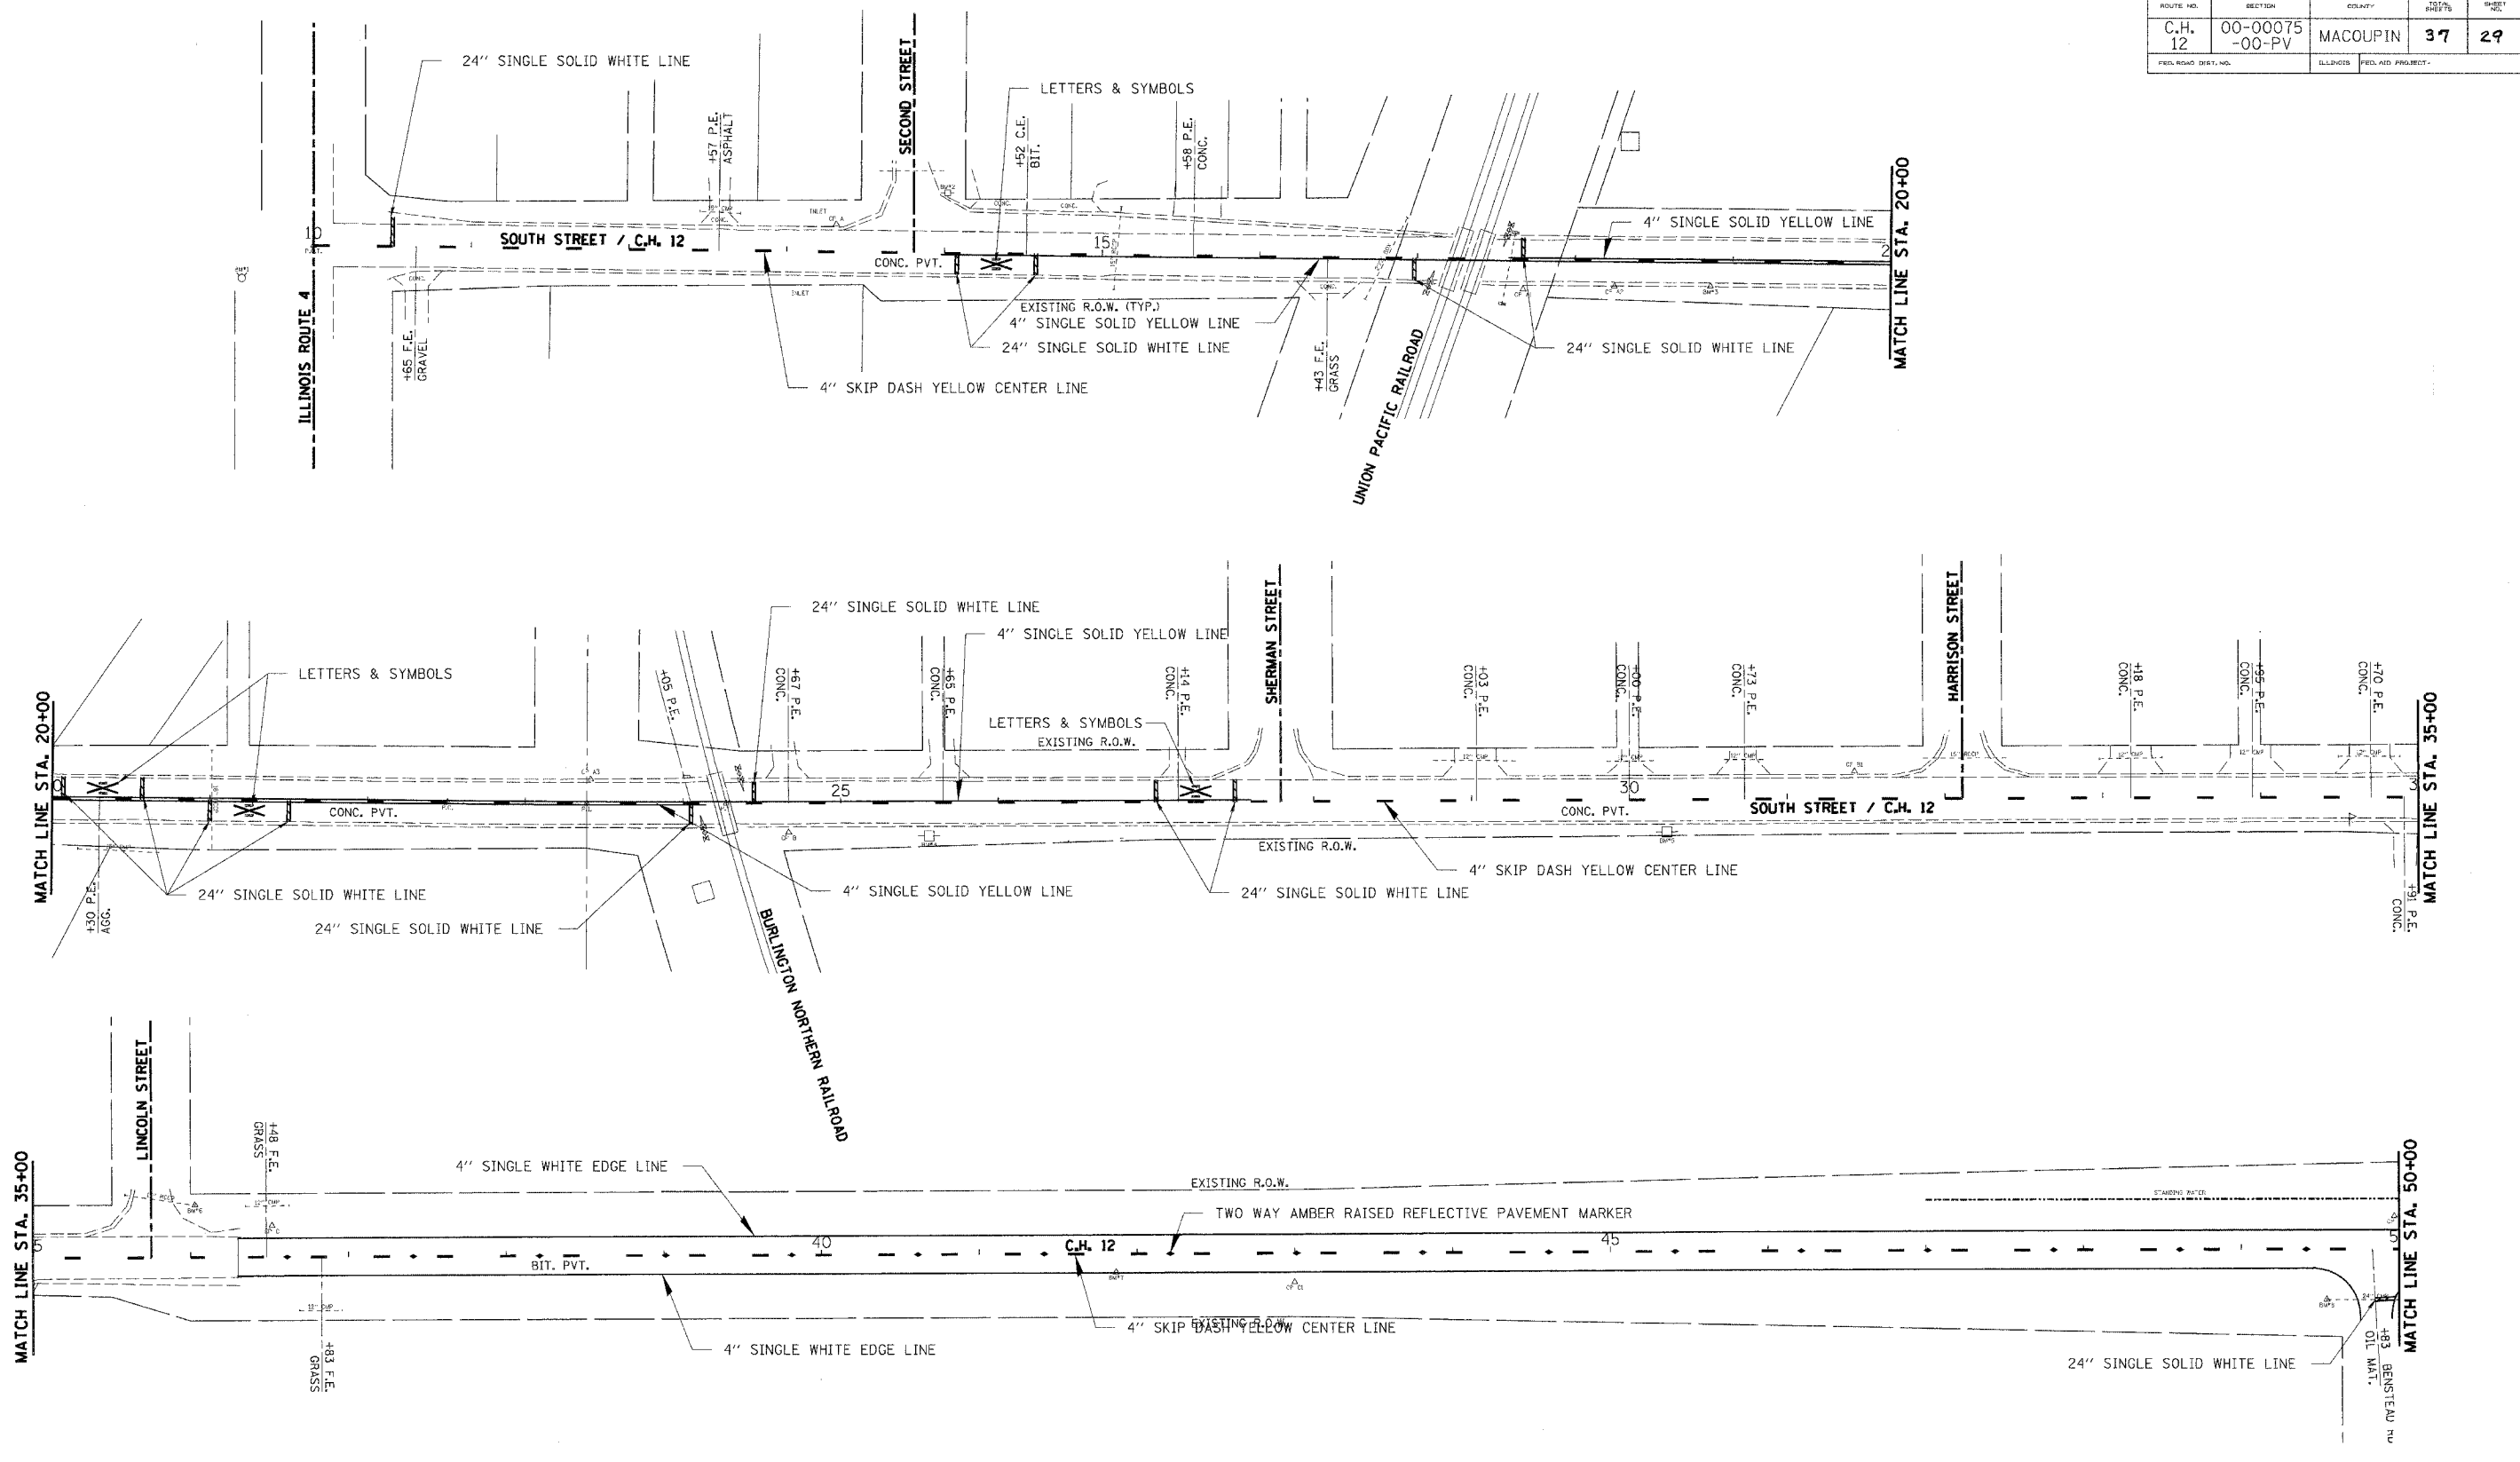



Rice, Berry and Associates
A Division of Hampton, Lenzini and Renwick, Inc.
Civil & Structural Engineers
801 S. Durkin Drive
Springfield, Illinois 62704
217-546-3400

PAVEMENT MARKING PLAN
SECTION 00-00075-00-PV
C.H. 12 FARMERSVILLE ROAD
MACOUPIN COUNTY

Account Number: 03-61-0002-1
Date: 03/10/05
DESIGNED: L.F.S. | CHECKED: L.F.S. | DRAWN: TWK

