



| | | | | |
|--------------------|----------------|----------|------------------|-----------|
| ROUTE NO. | SECTION | COUNTY | TOTAL SHEETS | SHEET NO. |
| C.H. 12 | 00-00075-00-PV | MACOUPIN | 37 | 33 |
| FED. AID DIST. NO. | | ADDRESS | FED. AID PROJECT | |

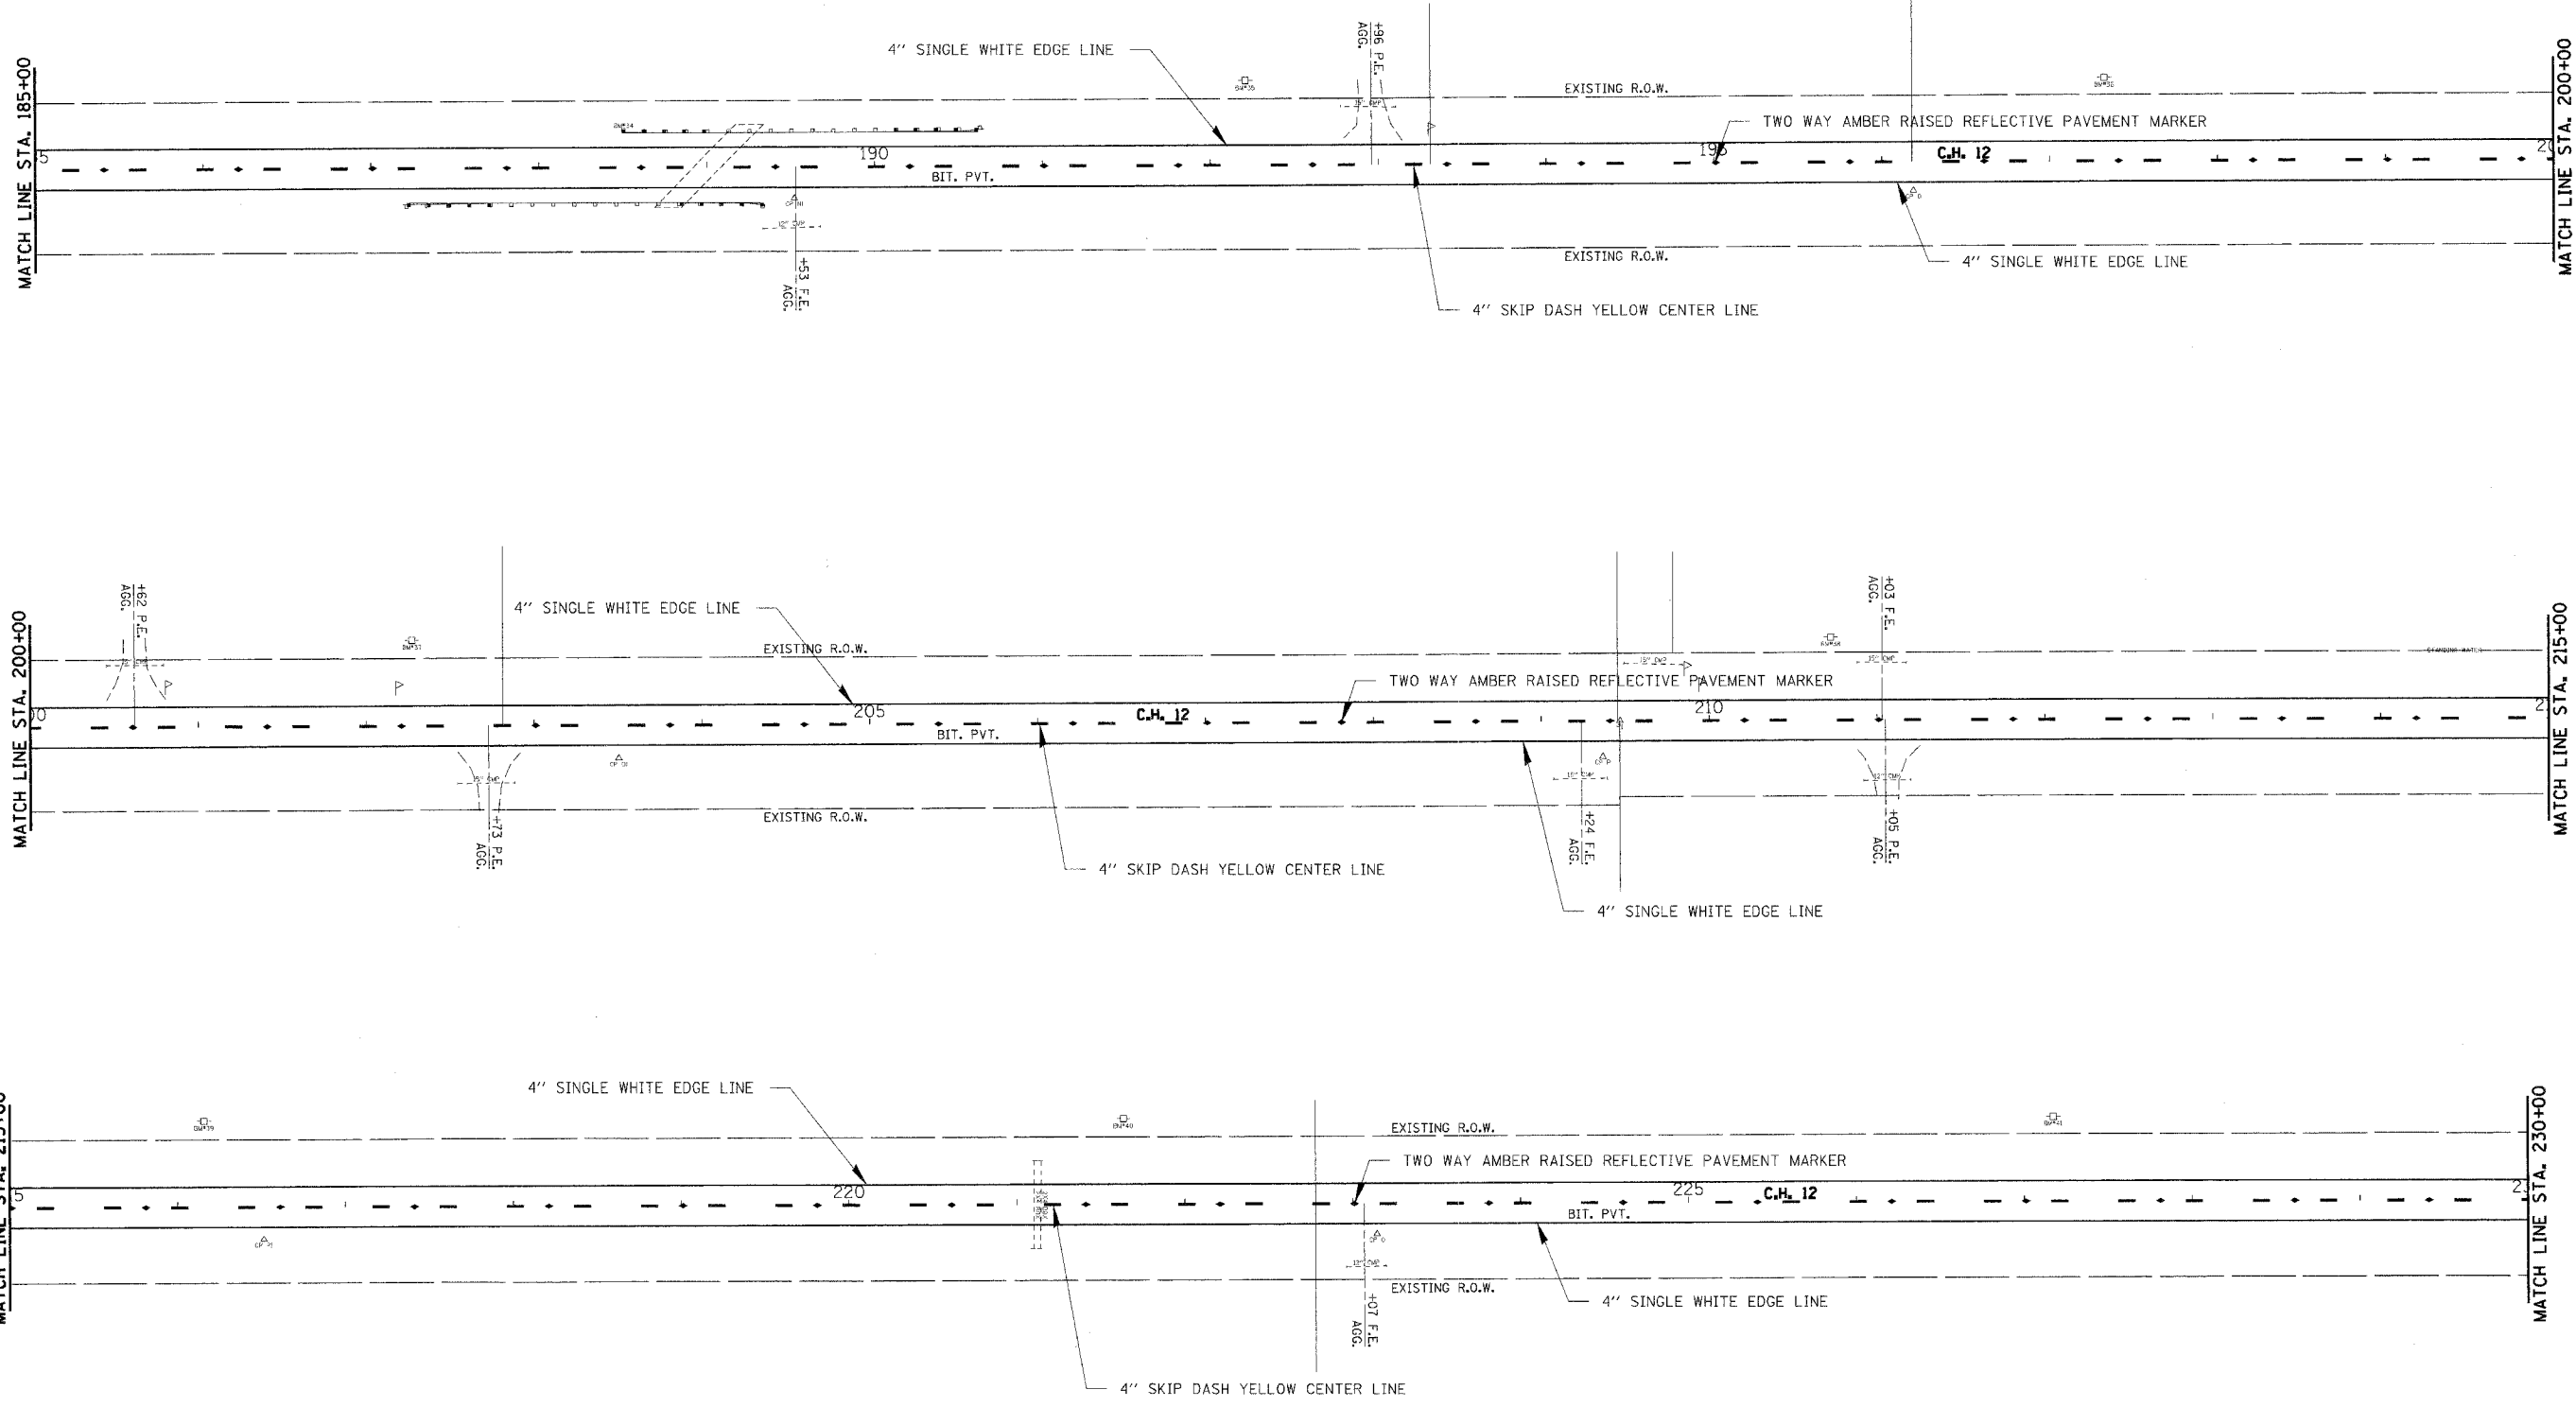




Rice, Berry and Associates
A Division of Hampton, Lenzini and Renwick, Inc.
Civil & Structural Engineers
801 S. Durkin Drive
Springfield, Illinois 62704
217-546-3400

Account Number: 03-61-0002-1
Date: 03/10/05
DESIGNED: L.F.S. CHECKED: L.F.S. DRAWN: TWK

PAVEMENT MARKING PLAN
SECTION 00-00075-00-PV
C.H. 12 FARMERSVILLE ROAD
MACOUPIN COUNTY

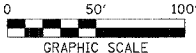

GRAPHIC SCALE