


ROUTE NO.	SECTION	COUNTY	SHEET NO.	TOTAL SHEETS
C.H. 12	00-00075-00-PV	MACOUPIN	37	34
FED. ROAD DIST. NO.		ILLINOIS FED. AID PROJECT		

CURVE DATA
 P.I. STA. 236+09.03
 $\Delta =$
 NO CURVE

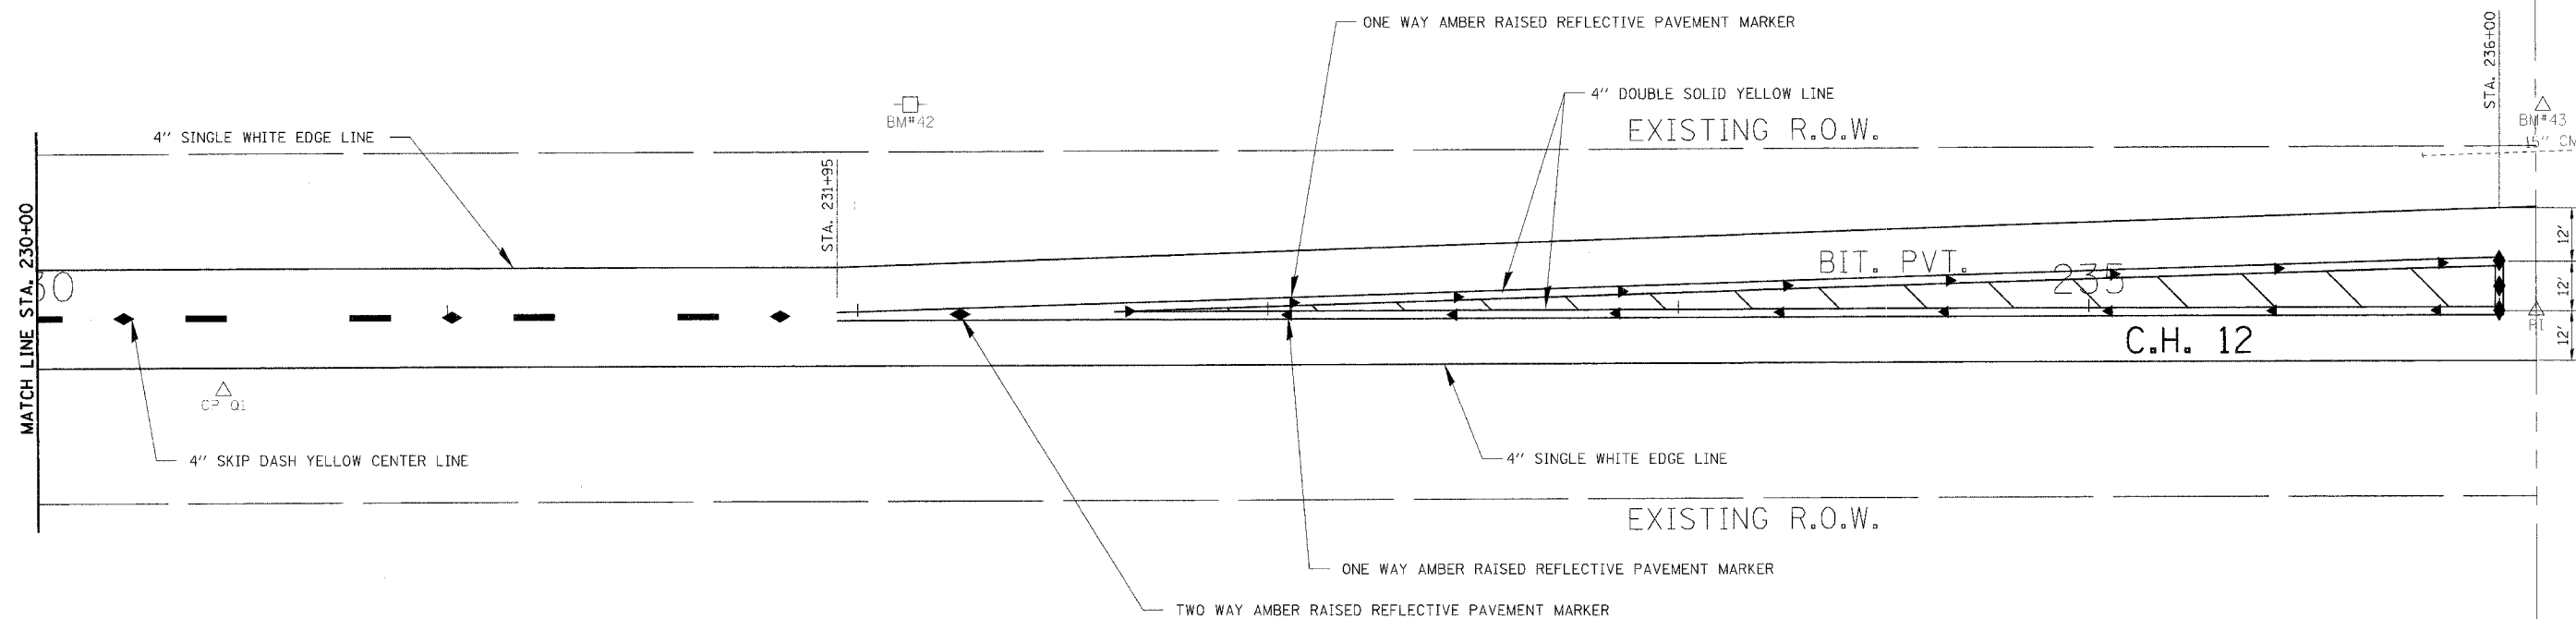

HLR
 Rice, Berry and Associates
 A Division of Hampton, Lenzini and Renwick, Inc.
 Civil & Structural Engineers
 801 S. Durkin Drive
 Springfield, Illinois 62704
 217-546-3400
 P.O. BOX 1036
 DuQuoin, Illinois 62832
 618-730-4637
 Account Number 03-61-0002-1
 Date: 03/10/05
 DESIGNED: L.F.S. | CHECKED: L.F.S. | DRAWN: TWK

PAVEMENT MARKING PLAN
 SECTION 00-00075-00-PV
 C.H. 12 FARMERSVILLE ROAD
 MACOUPIN COUNTY

