

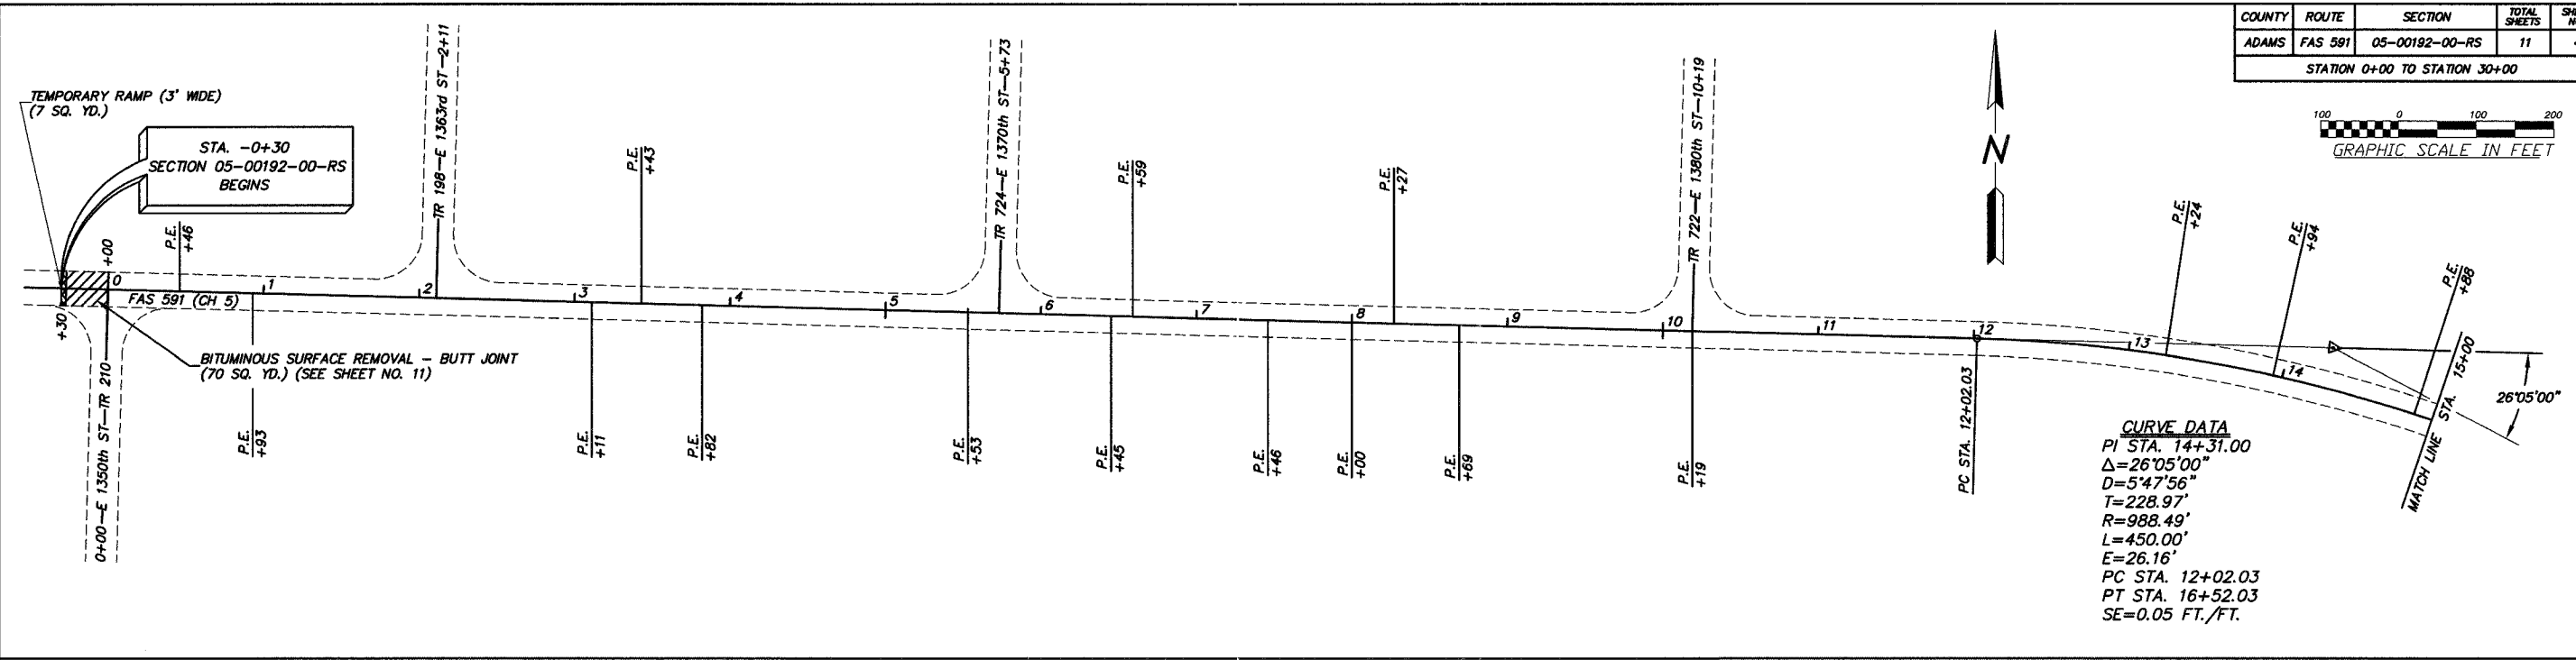


COUNTY	ROUTE	SECTION	TOTAL SHEETS	SHEET NO.
ADAMS	FAS 591	05-00192-00-RS	11	4

STATION 0+00 TO STATION 30+00

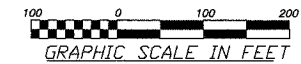

**CURVE DATA**  
 PI STA. 14+31.00  
 $\Delta=26^{\circ}05'00''$   
 $D=5^{\circ}47'56''$   
 $T=228.97'$   
 $R=988.49'$   
 $L=450.00'$   
 $E=26.16'$   
 PC STA. 12+02.03  
 PT STA. 16+52.03  
 $SE=0.05$  FT./FT.

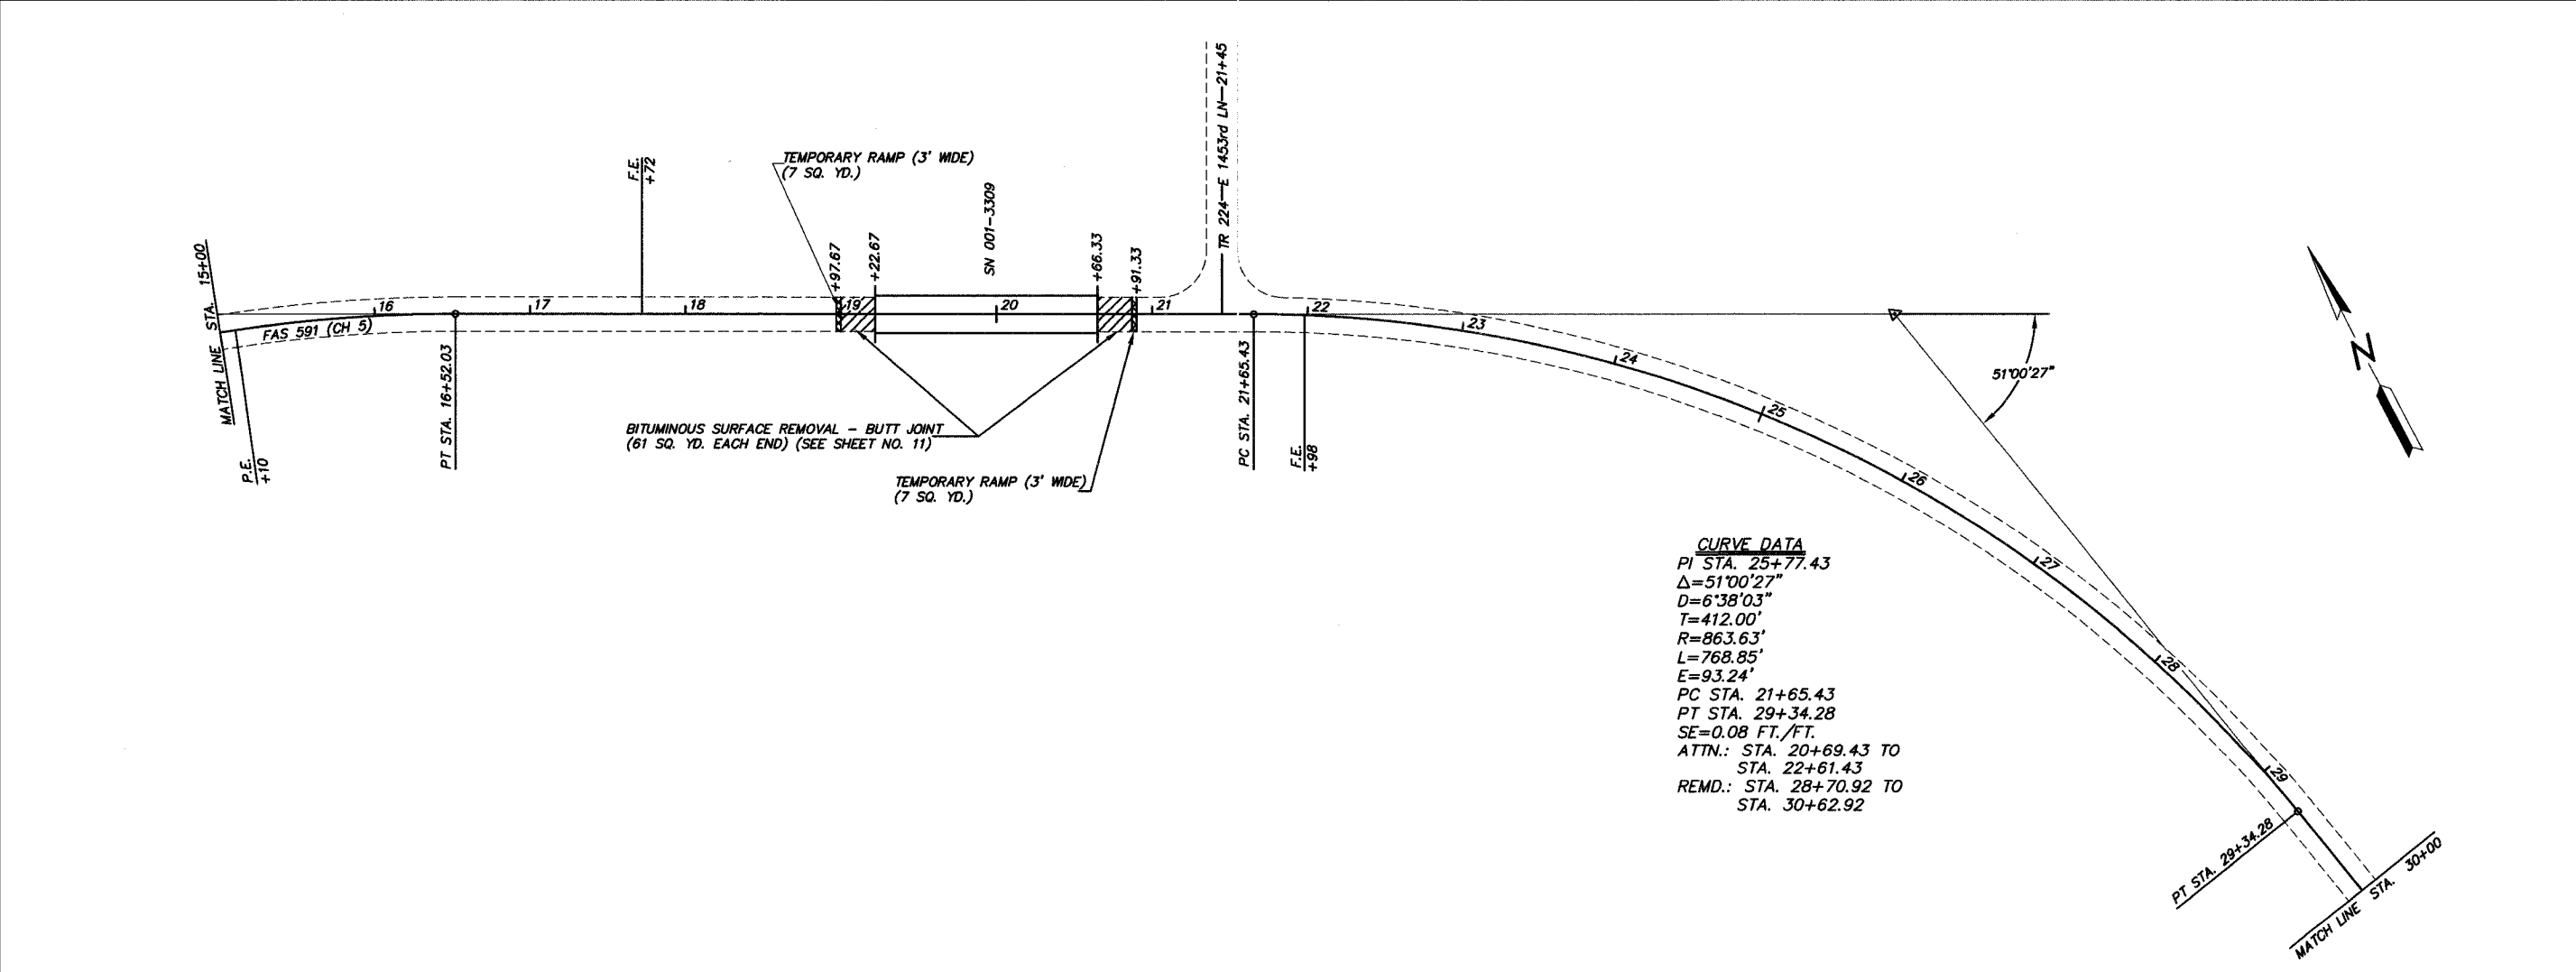

**CURVE DATA**  
 PI STA. 25+77.43  
 $\Delta=51^{\circ}00'27''$   
 $D=6^{\circ}38'03''$   
 $T=412.00'$   
 $R=863.63'$   
 $L=768.85'$   
 $E=93.24'$   
 PC STA. 21+65.43  
 PT STA. 29+34.28  
 $SE=0.08$  FT./FT.  
 ATTN.: STA. 20+69.43 TO  
 STA. 22+61.43  
 REMD.: STA. 28+70.92 TO  
 STA. 30+62.92