



COUNTY	ROUTE	SECTION	TOTAL SHEETS	SHEET NO.
ADAMS	FAS 591	05-00192-00-RS	11	6

STATION 45+00 TO STATION 85+00

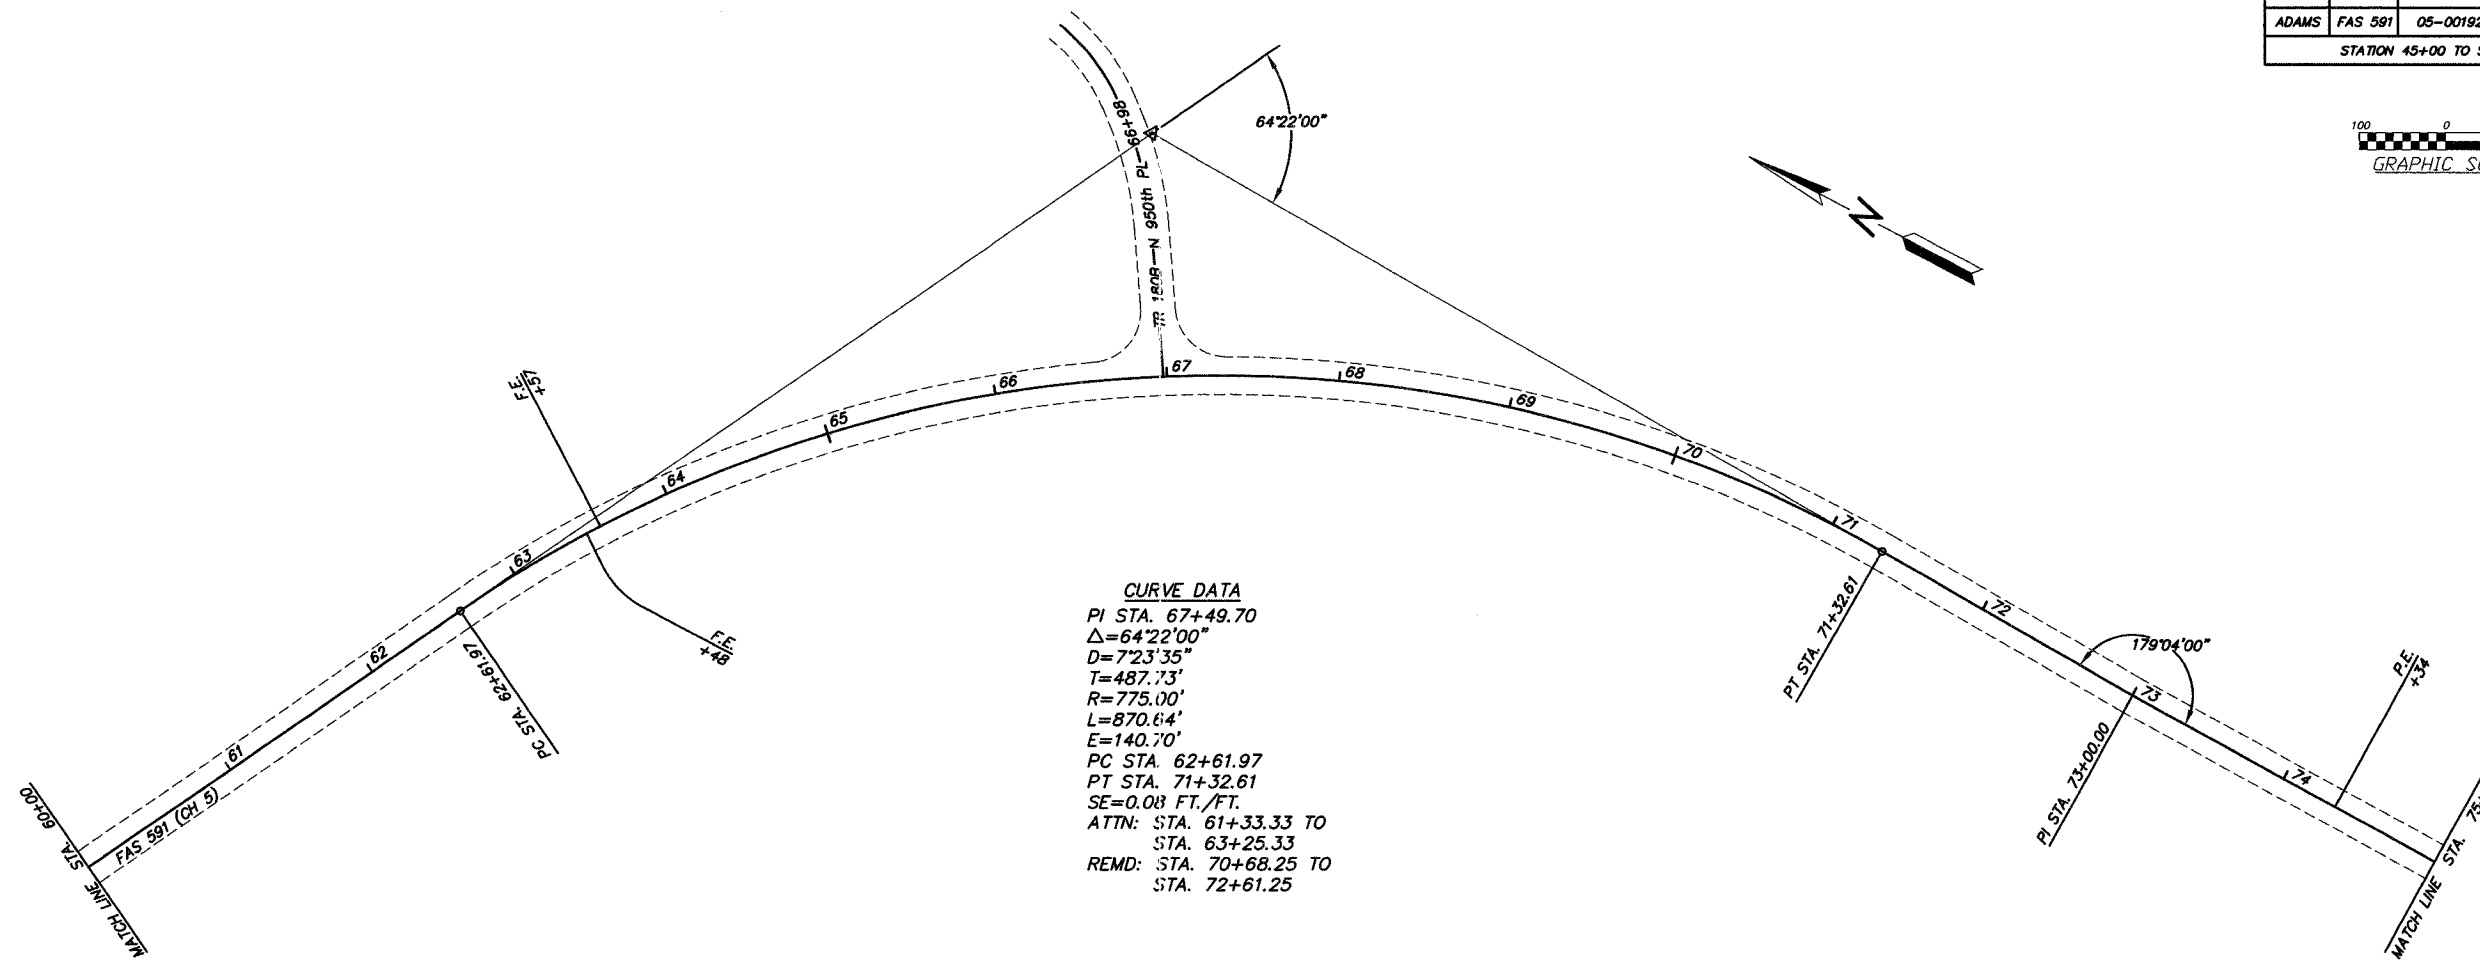

**CURVE DATA**  
 PI STA. 67+49.70  
 $\Delta=64^{\circ}22'00''$   
 $D=7^{\circ}23'35''$   
 $T=487.73'$   
 $R=775.00'$   
 $L=870.64'$   
 $E=140.70'$   
 PC STA. 62+61.97  
 PT STA. 71+32.61  
 SE=0.08 FT./FT.  
 ATTN: STA. 61+33.33 TO  
 STA. 63+25.33  
 REMD: STA. 70+68.25 TO  
 STA. 72+61.25

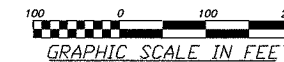