



93395

| COUNTY | ROUTE | SECTION | TOTAL SHEETS | SHEET NO. |
|--------|---------|----------------|--------------|-----------|
| ADAMS | FAS 591 | 05-00192-00-RS | 11 | 7 |

STATION 85+00 TO STATION 100+00

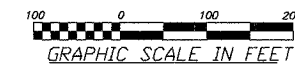

MATCH LINE STA. 85+00

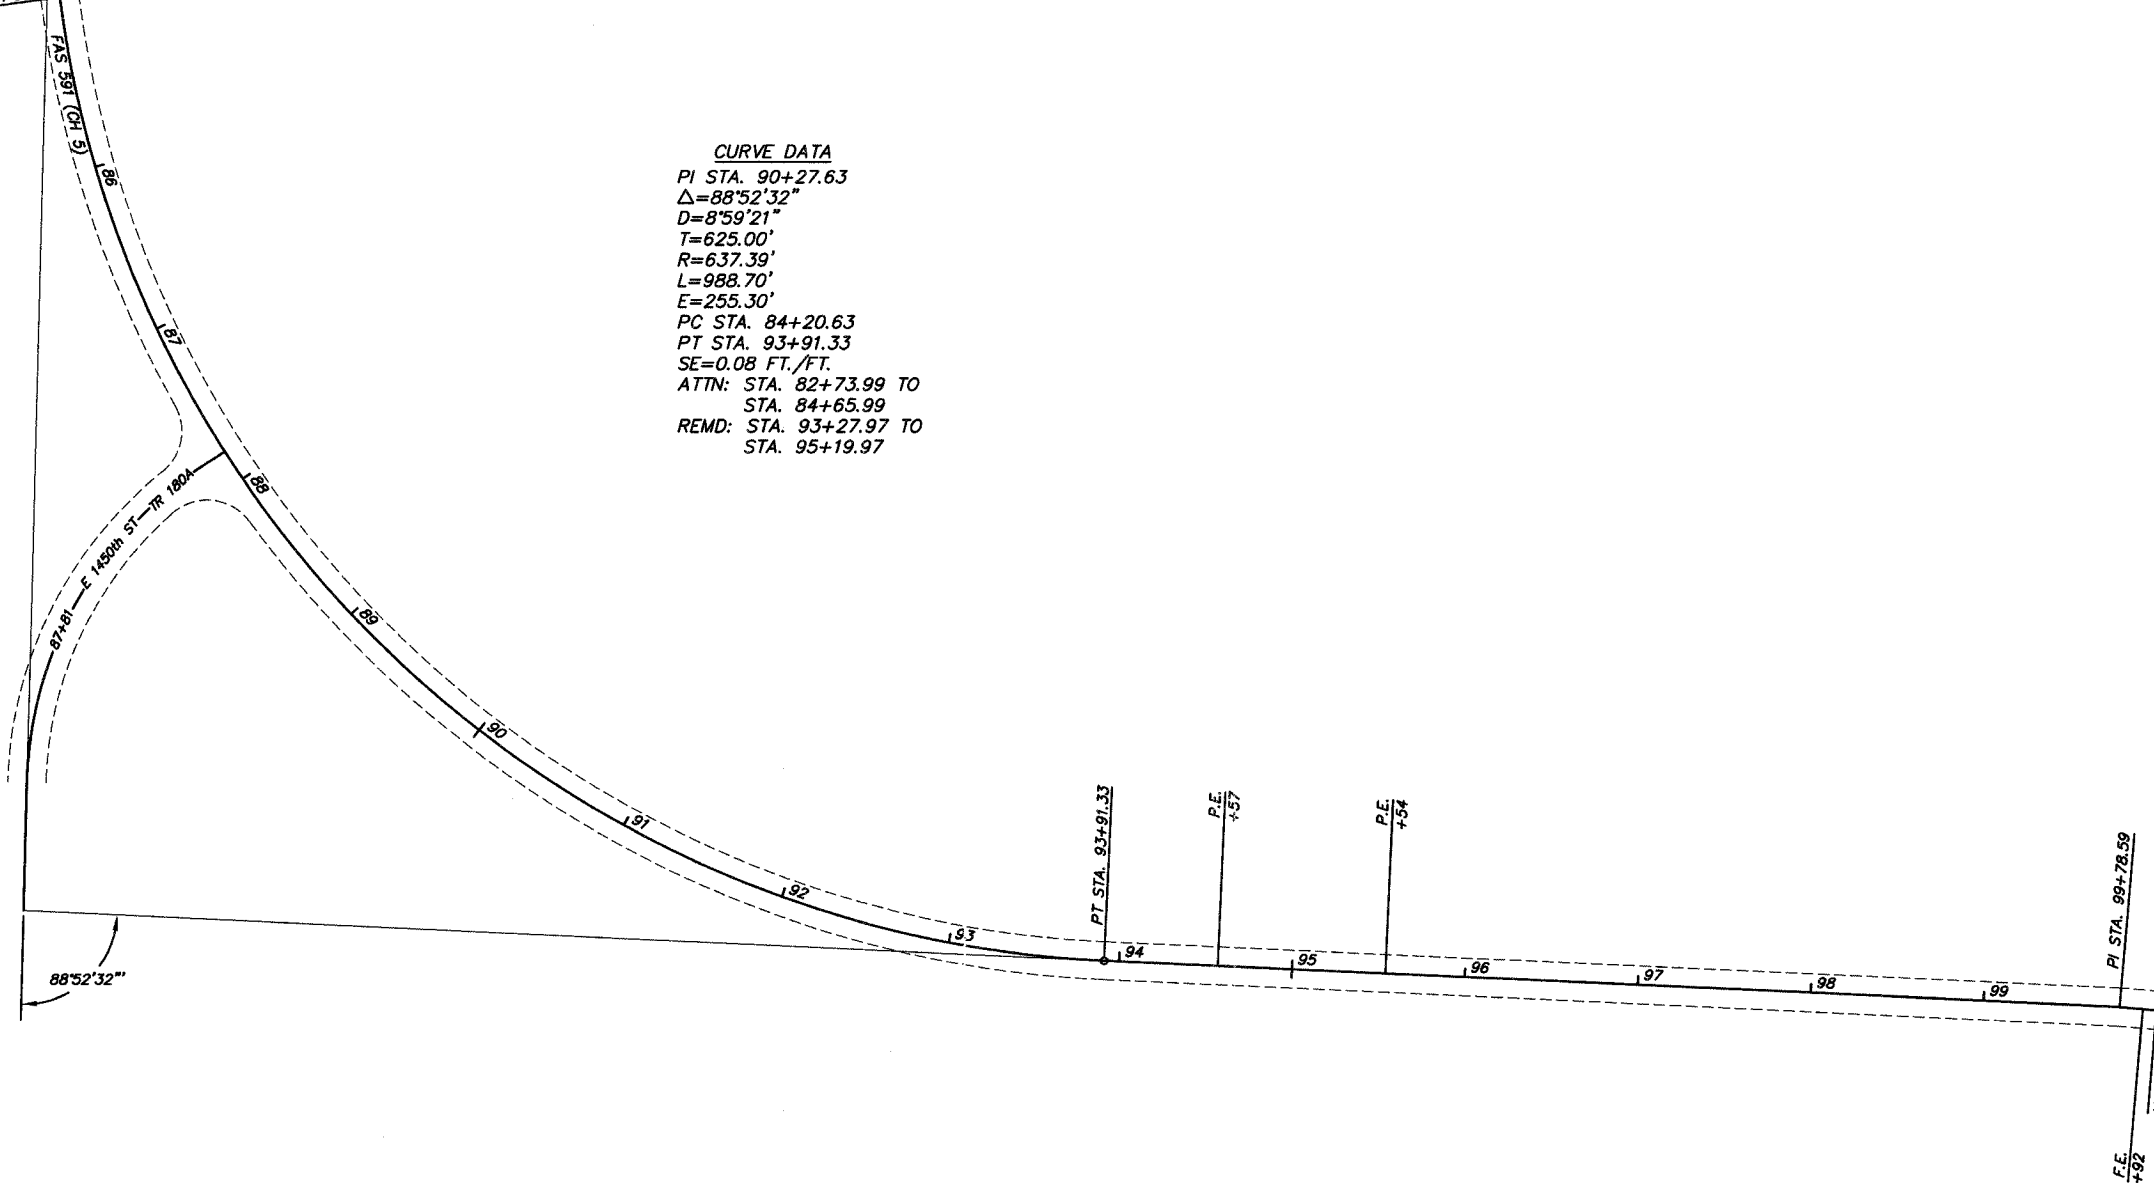

CURVE DATA
PI STA. 90+27.63
 $\Delta=88^{\circ}52'32''$
 $D=8^{\circ}59'21''$
 $T=625.00'$
 $R=637.39'$
 $L=988.70'$
 $E=255.30'$
PC STA. 84+20.63
PT STA. 93+91.33
 $SE=0.08$ FT./FT.
ATTN: STA. 82+73.99 TO
STA. 84+65.99
REMD: STA. 93+27.97 TO
STA. 95+19.97

$88^{\circ}52'32''$

PI STA. 99+78.59
MATCH LINE STA. 100+00
F.E. +92