


COUNTY	ROUTE	SECTION	TOTAL SHEETS	SHEET NO.
ADAMS	FAS 2593	05-00193-00-RS	12	3
TYPICAL CROSS SECTIONS				

TYPICAL CROSS SECTIONS

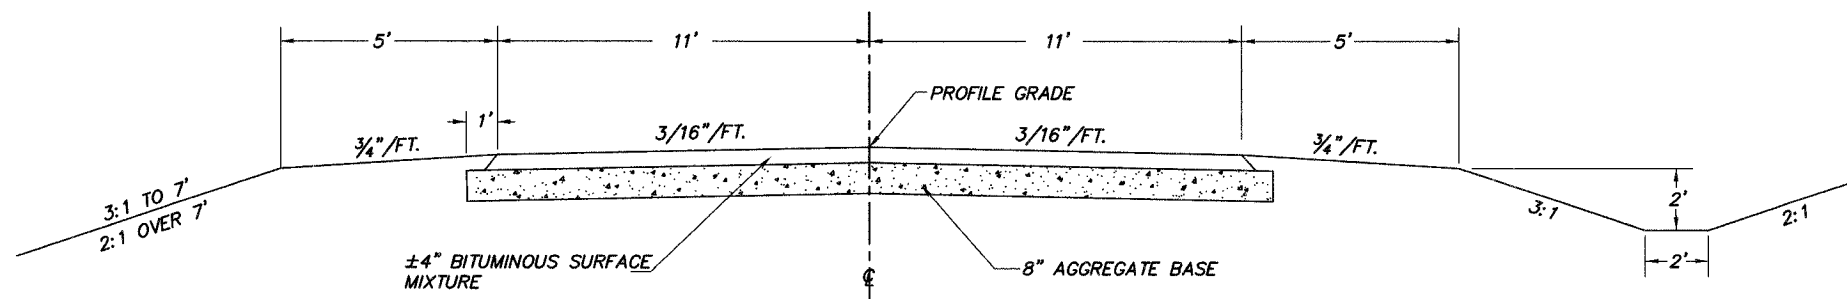


EXISTING CROSS SECTION

BUILT AS: SECTION 61G

CLASS I BITUMINOUS MIXTURE REQUIREMENTS

ITEM	ASPHALT GRADE	AGG. COMPOSITION	ALLOWABLE RAP	VOIDS
POLY. SURFACE	SBS PG 64-28	IL-9.5 or 12.5 MIX C	0%	4.0% @ N50
SURFACE	PG 58-22	IL-9.5 or 12.5 MIX C	15%	4.0% @ N50
LEVELING BINDER	PG 58-22	IL-9.5	15%	4.0% @ N50

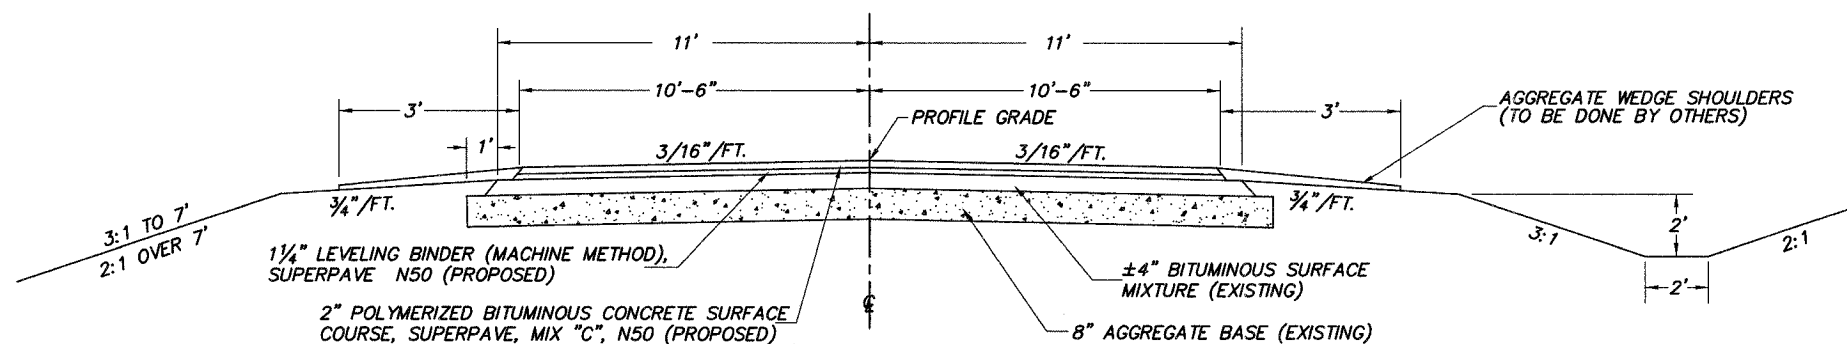


PROPOSED CROSS SECTION

STA. 0+25 TO STA. 26+00

LEVELING BINDER (MACHINE METHOD), SUPERPAVE N50 TO FIX MINOR SUPERELEVATION DEFICIENCIES

STA. TO STA.	TONS
95+32.5 TO 101+89.2	137
112+27.2 TO 119+33.4	148
205+93.1 TO 219+68.9	304
TOTAL	589

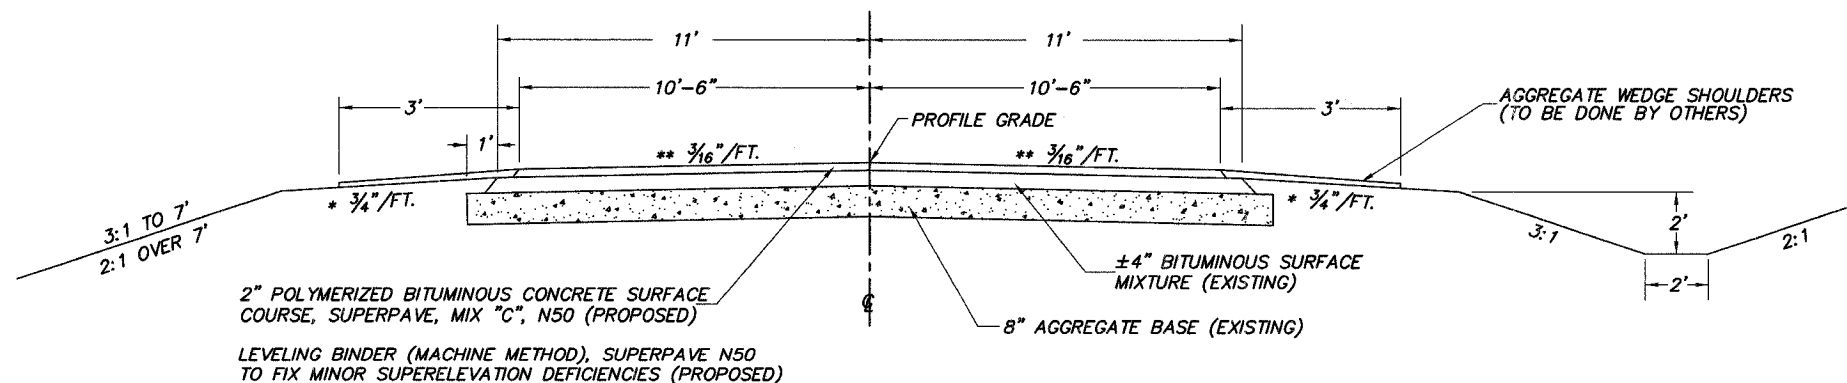

PROPOSED CROSS SECTION

STA. 26+00 TO STA. 242+50
STA. 0+11 TO STA. 5+69.68 (S. MAIN ST.)

* THE ALGEBRAIC DIFFERENCE BETWEEN THE SHOULDER SLOPE AND THE PAVEMENT SLOPE SHALL NOT EXCEED 10%

** CROWN DOES NOT APPLY IN AREA OF SUPER-ELEVATION OR SUPER-ELEVATION TRANSITION.