


1 2 3 4 5 6 7 8 9 10 11 12 13 14 15 16 17 18
 19 20 21 22 23 24 25 26 27 28 29 30 31 32 33 34 35
 36 37 38 39 40 41 42 43 44 45 46 47 48 49 50 51 52 53 54
 55 56 57 58 59 60 61 62 63

c:\projects\94652\0210\pa.dgn
 steffenmk\j DATE



1/31/2005
 c:\projects\94652\0210\pa.dgn
 REV: TYP1

FAP A/E	SECTION	COUNTY	TOTAL SHEETS	SHEET NO.
332	(101Z)W,RS	WHITE/EDWARDS	198	11
FED. ROAD DIST. NO. 7	ILLINOIS	FED. AID PROJECT NO.		

CONTRACT NO. 94652

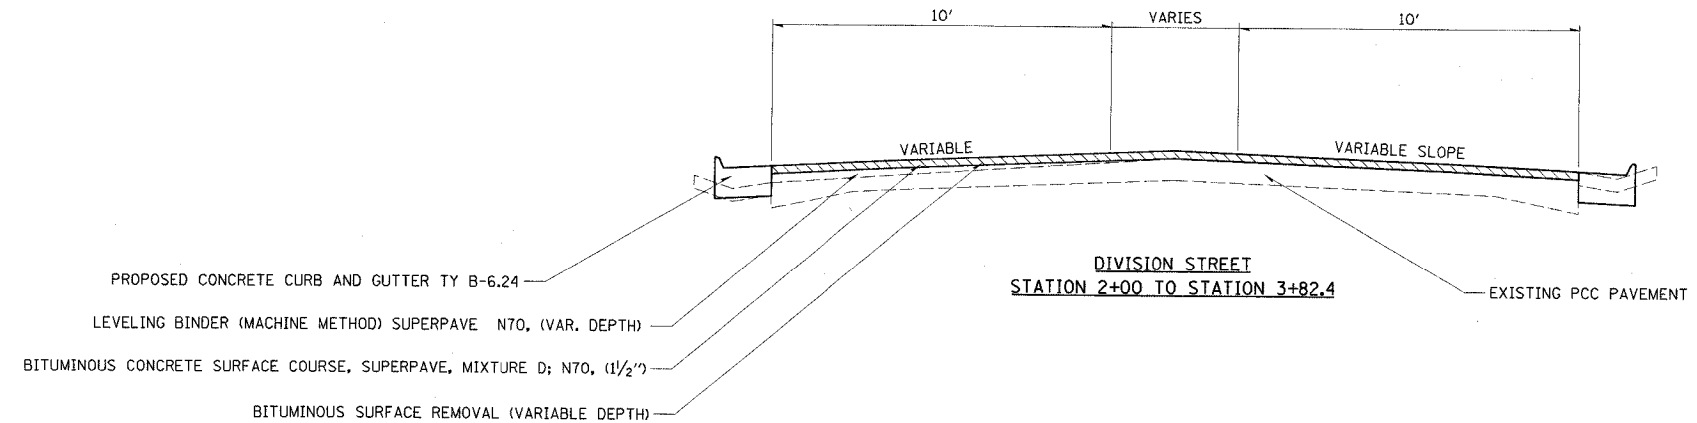

- NOTE:
1. LEVEL BINDER SHALL BE USED TO MEET PROPOSED PAVEMENT SLOPE.
 2. LEFT STATION 2+00 TO 2+85 SHALL BE MILLED 1 1/2".

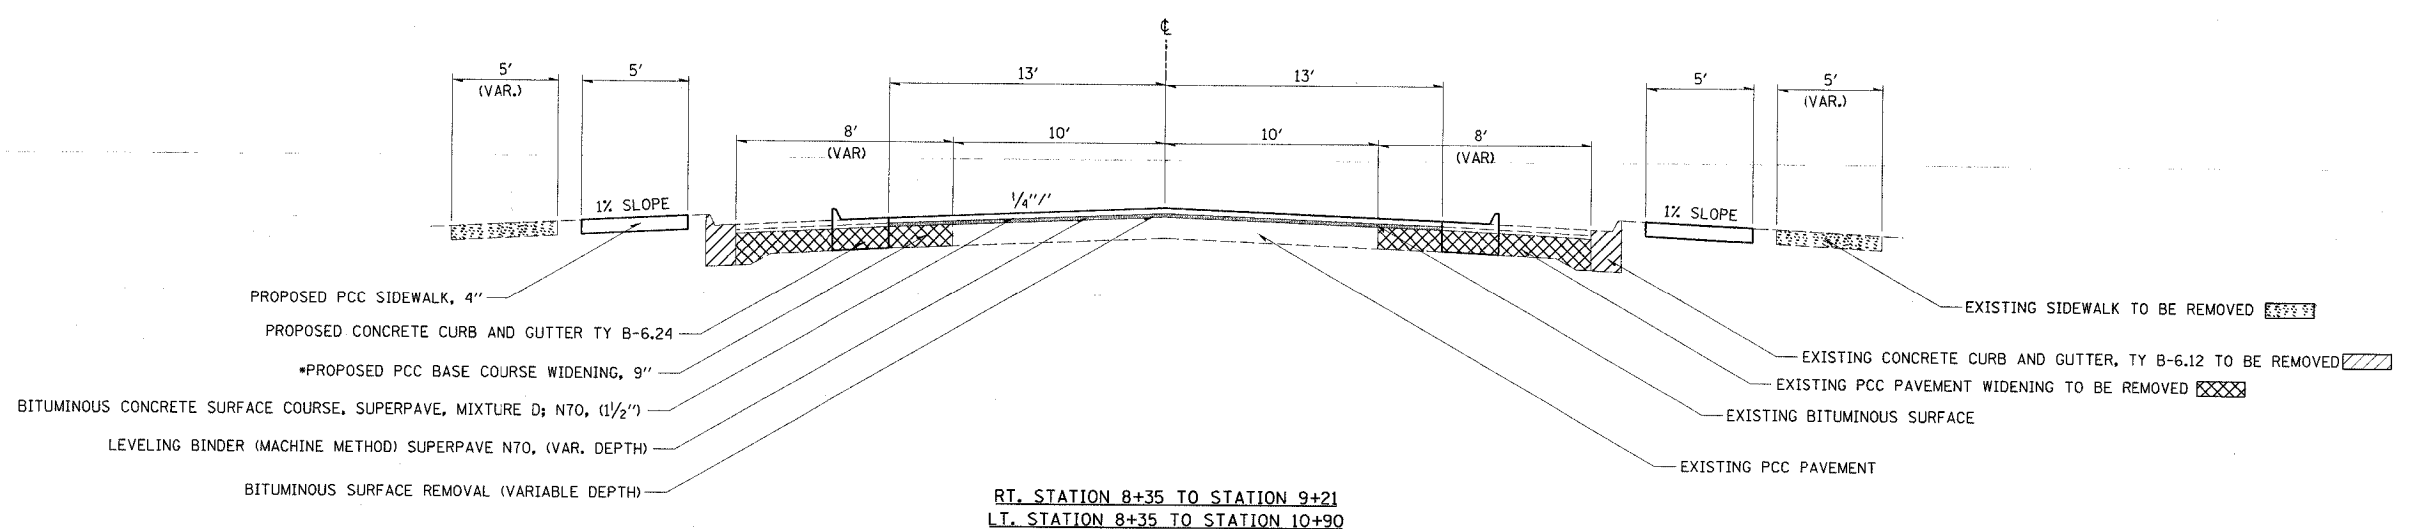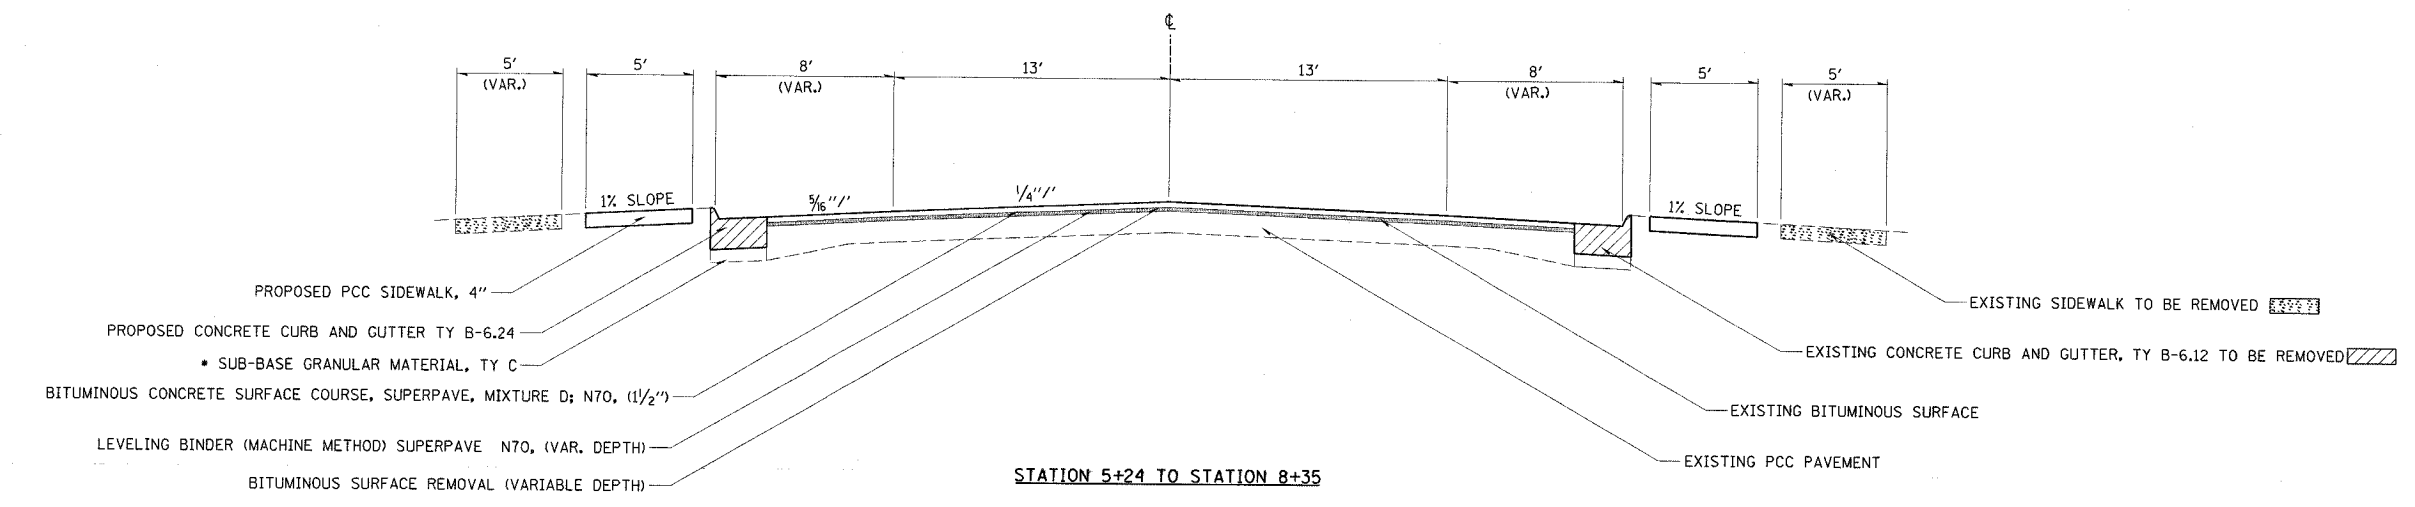

NOTE: LEVELING BINDER (MACHINE METHOD) SUPERPAVE IL 9.5. N70 SHALL BE CONSTRUCTED BEFORE THE PCC BASE COURSE WIDENING, 9"

• USE TO BRING SUBGRADE TO PROPOSED CONCRETE CURB & GUTTER, TY B-6.24 GRADE

REVISIONS	
NAME	DATE

ILLINOIS DEPARTMENT OF TRANSPORTATION

TYPICAL SECTIONS

SCALE: VERT. _____
 HORIZ. _____

DATE _____ DRAWN BY _____
 CHECKED BY _____