
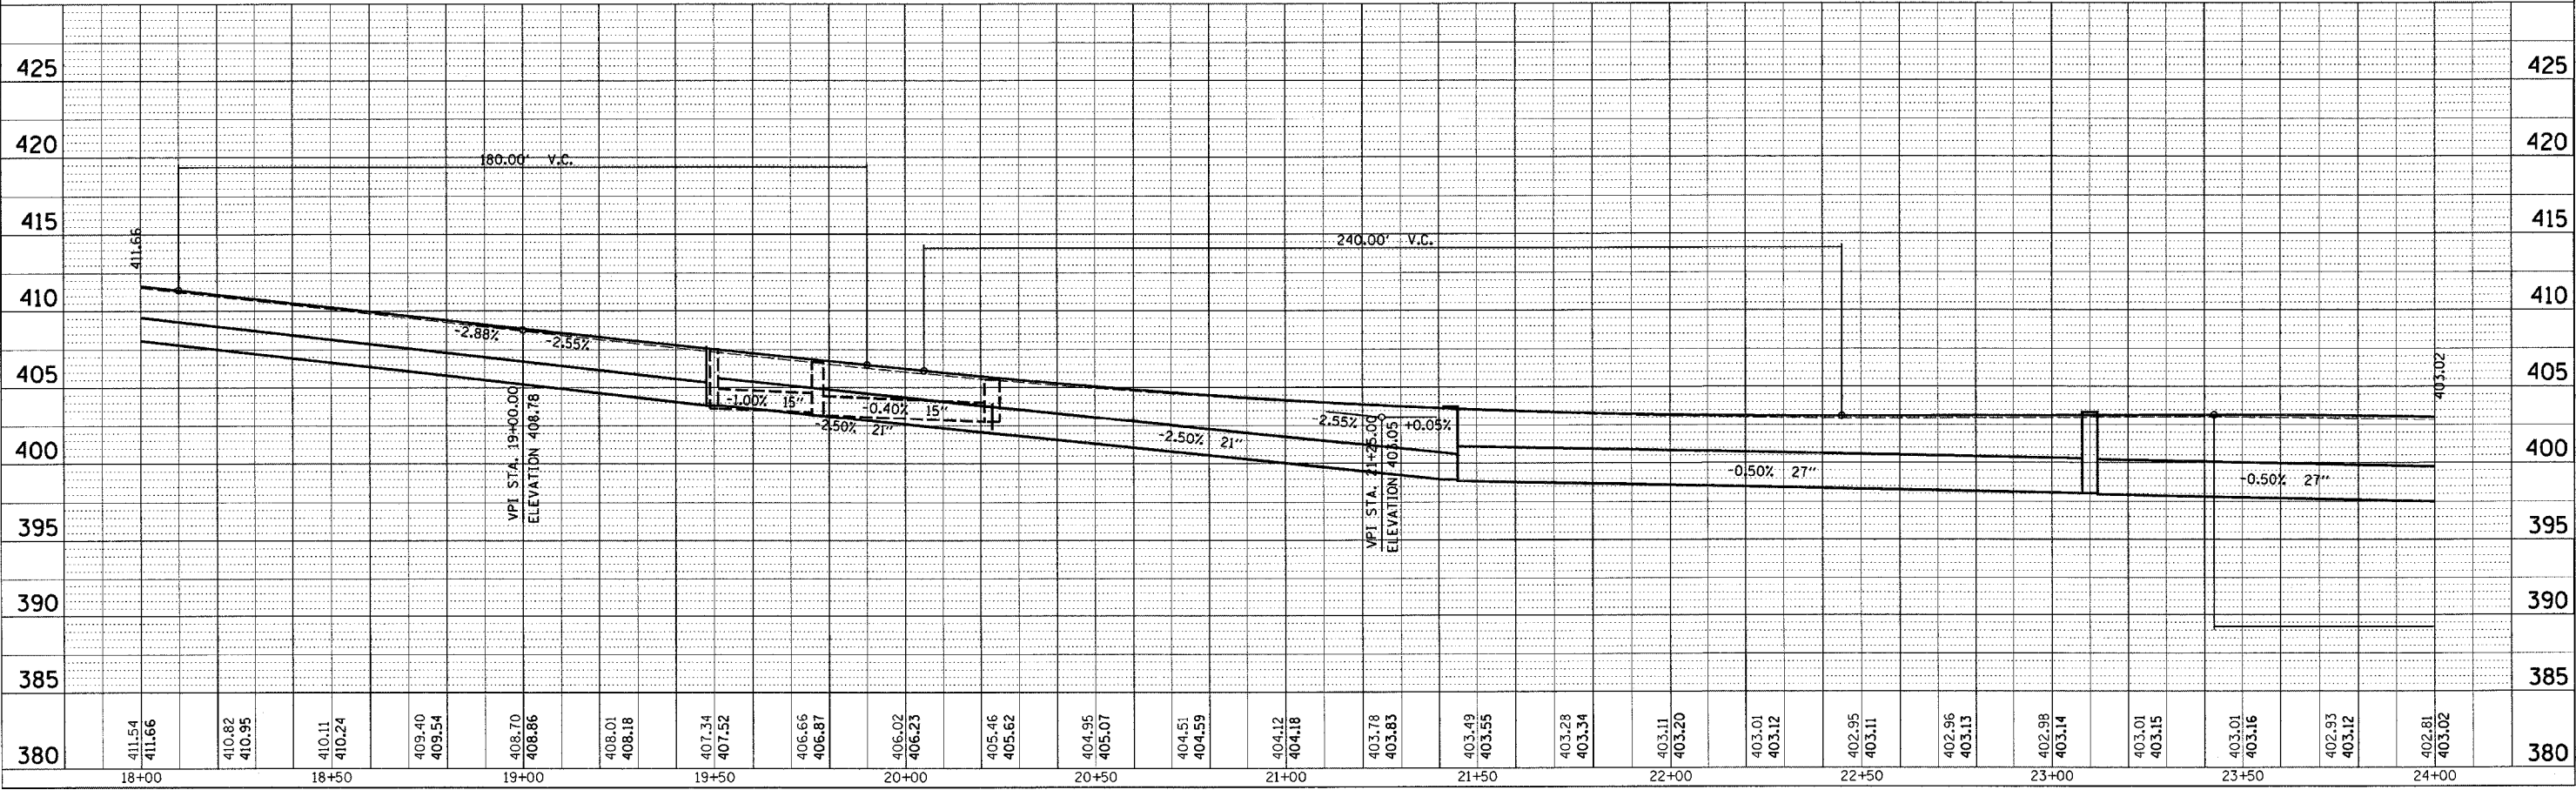


1 2 

PLAN	REVISIONS	DATE
NOTE BOOK	PLOTTED	
INC.	ALIGNMENT CHECKED	
	CADD FILE NAME	

PLAN	REVISIONS	DATE
NOTE BOOK	PLOTTED	
INC.	ALIGNMENT CHECKED	
	CADD FILE NAME	

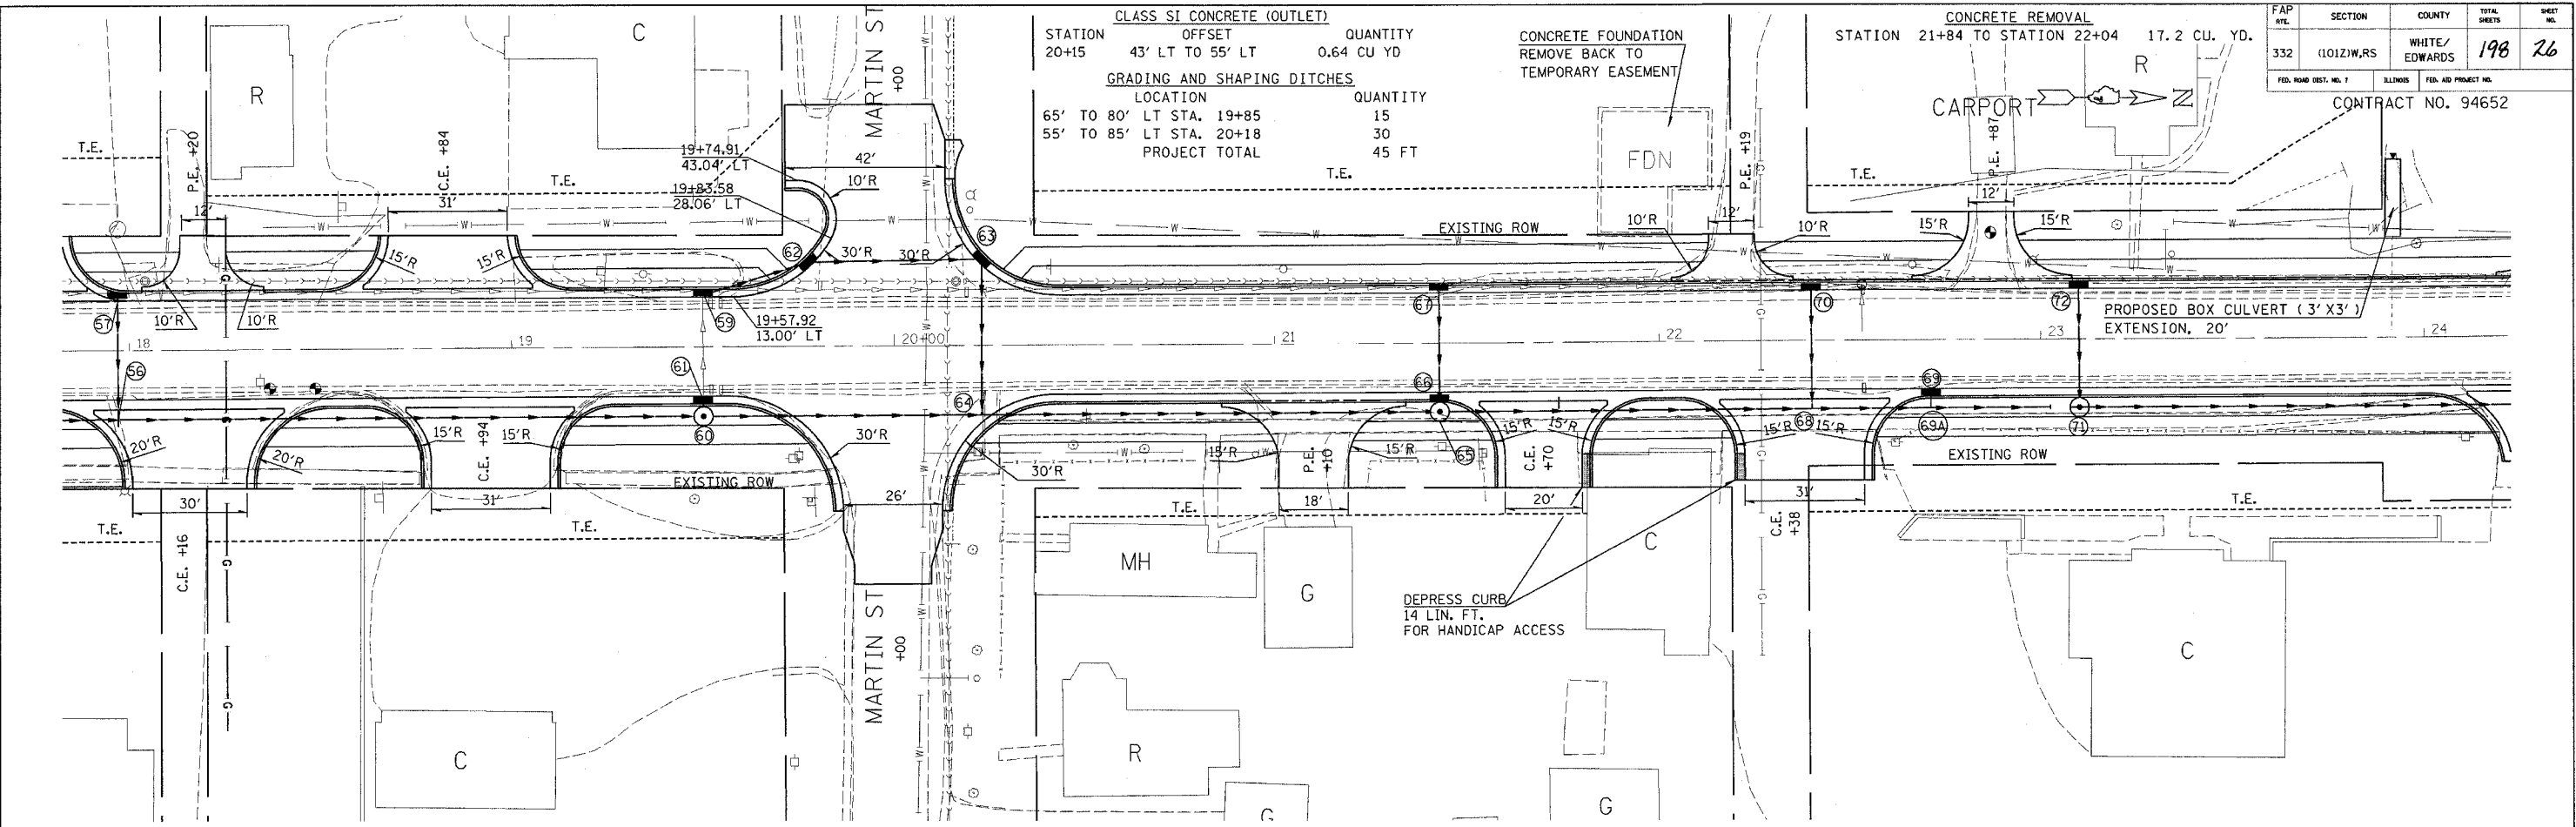

CLASS SI CONCRETE (OUTLET)		
STATION	OFFSET	QUANTITY
20+15	43' LT TO 55' LT	0.64 CU YD
GRADING AND SHAPING DITCHES		
LOCATION	QUANTITY	
65' TO 80' LT STA. 19+85	15	
55' TO 85' LT STA. 20+18	30	
PROJECT TOTAL	45 FT	

FAP SITE	SECTION	COUNTY	TOTAL SHEETS	SHEET NO.
332	(1012)W,RS	WHITE/EDWARDS	198	26

CONTRACT NO. 94652	
--------------------	--

STATION 18+00 TO STATION 24+00