


1 2 


1/31/2005
 PROJECT: 94652
 REV: PP
 PLAN SURVEYED
 PLOTTED
 NOTE BOOK
 FILE NAME

DATE: 1/31/2005
 BY: STEFFENK
 PROJECT: 94652
 PLAN: 27
 DATE: 1/31/2005

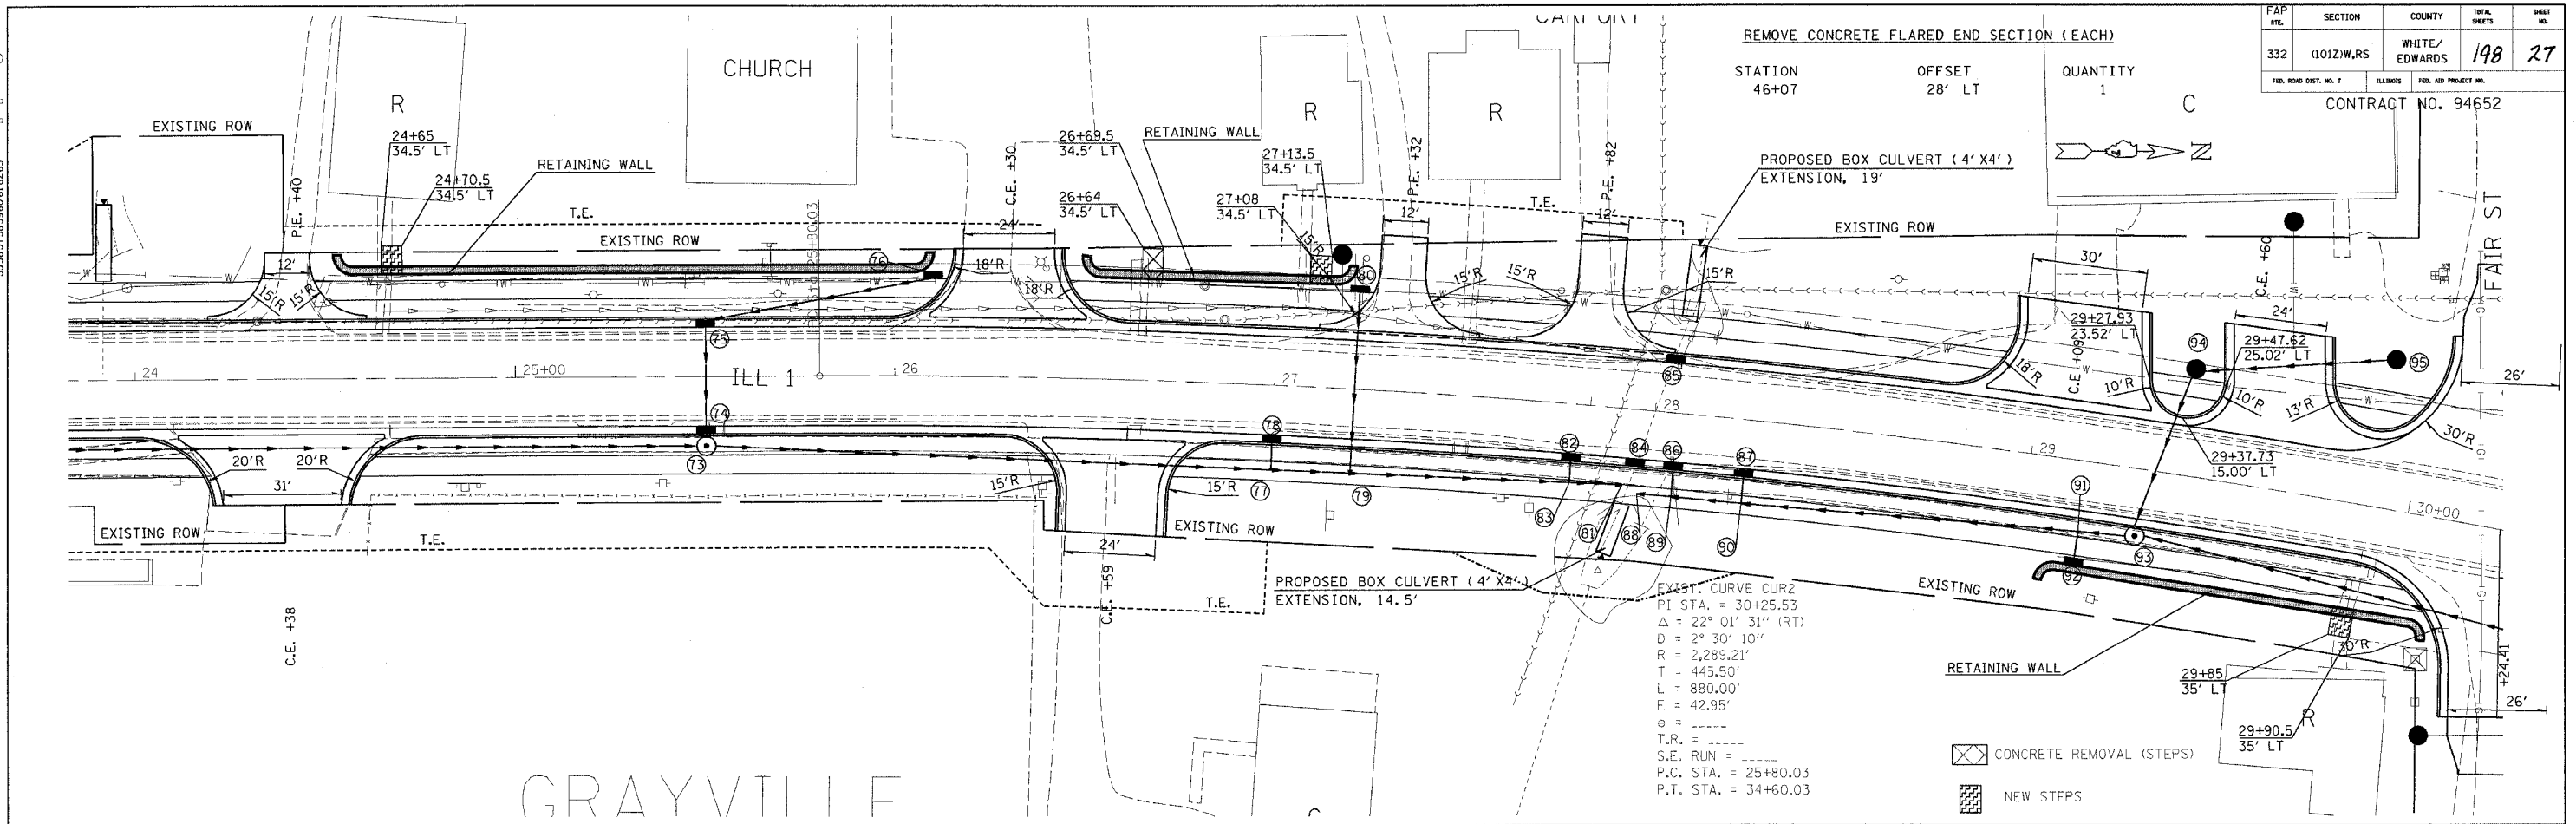

FAP NO.	SECTION	COUNTY	TOTAL SHEETS	SHEET NO.
332	10121W,RS	WHITE/EDWARDS	198	27

CONTRACT NO. 94652

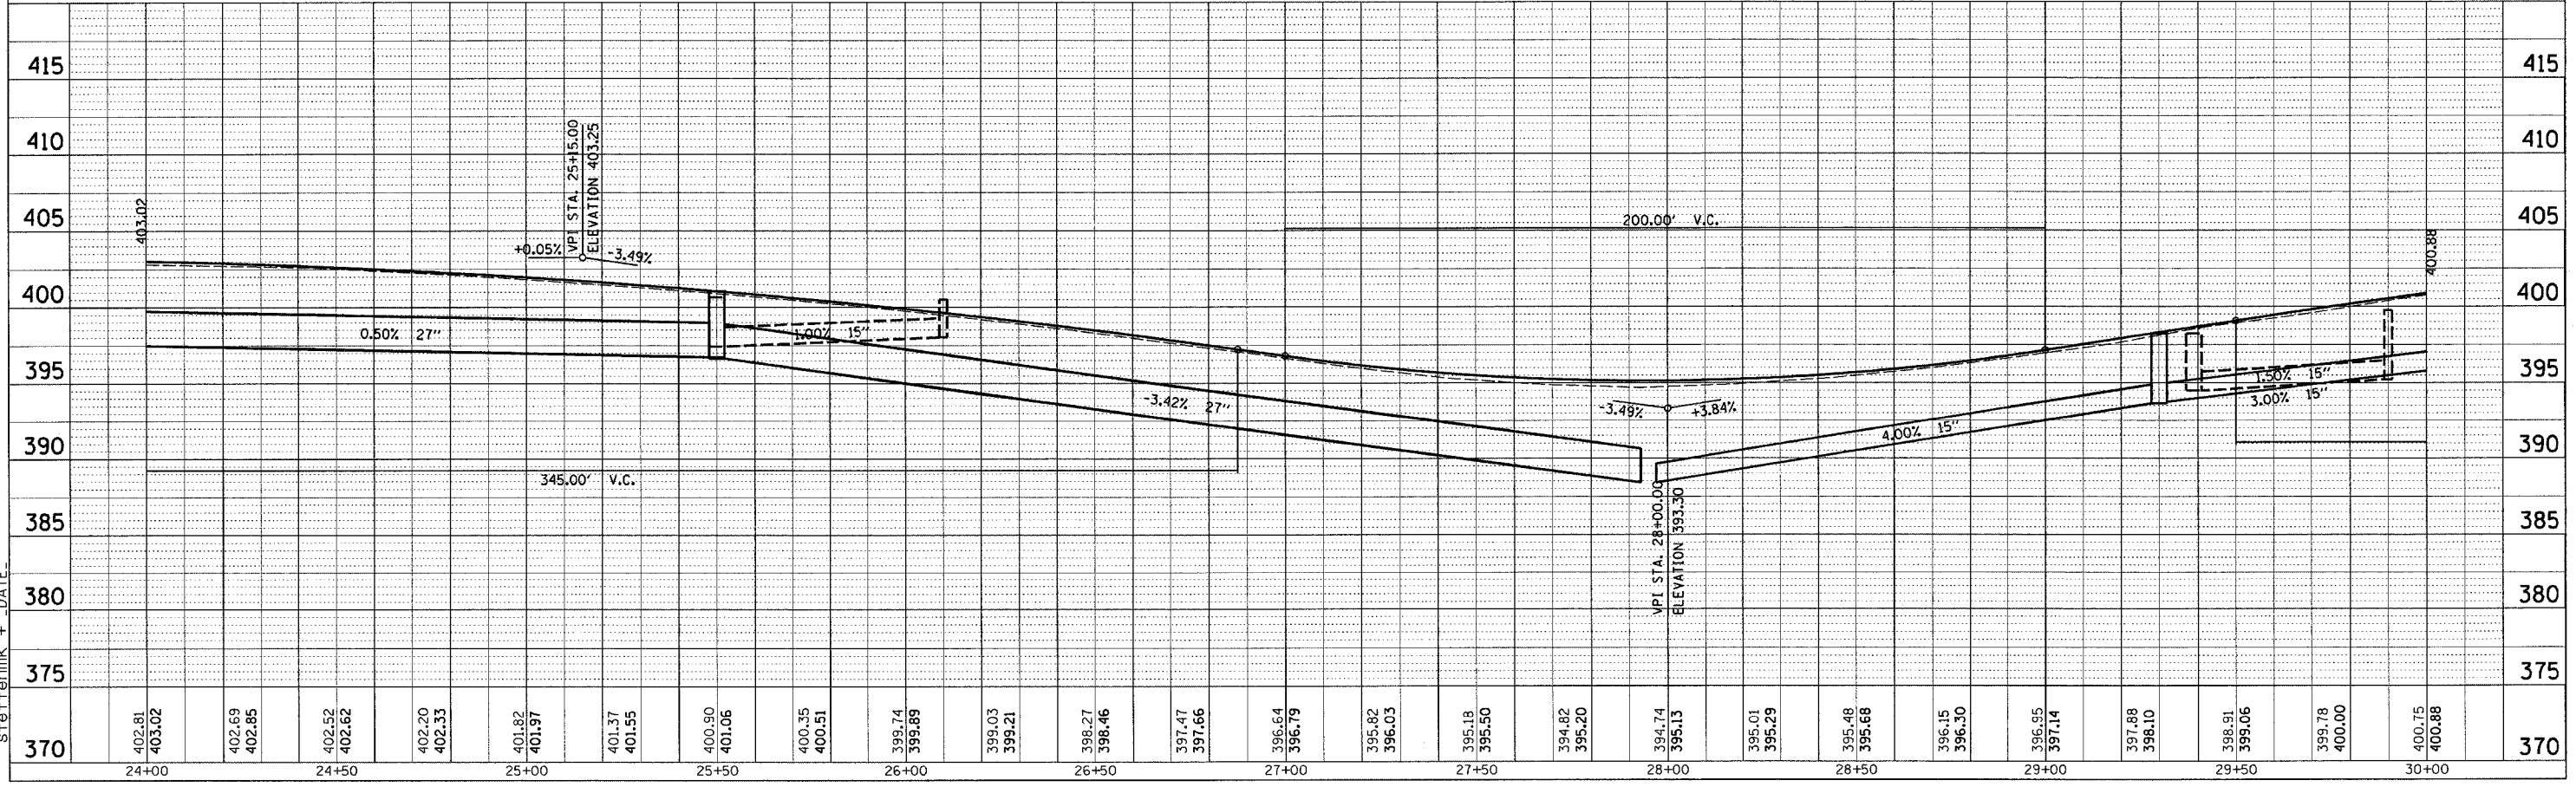

STATION 24+00 TO STATION 30+00