



1/31/2005
 c:\projects\94652\94652.dwg
 REV: P.P.
 1 2 3 4 5 6 7 8 9
 10 11 12 13 14 15 16 17 18 19
 20 21 22 23 24 25 26 27 28 29
 30 31 32 33 34 35 36 37 38 39 40
 41 42 43 44 45 46 47 48 49 50
 51 52 53 54 55 56 57 58 59 60
 61 62 63 64 65 66 67 68 69 70
 71 72 73 74 75 76 77 78 79 80
 81 82 83 84 85 86 87 88 89 90
 91 92 93 94 95 96 97 98 99 100
 PLAN SURVEYED BY DATE
 PLOTTED BY DATE
 NOTE BOOK NO. CHECKED
 ALIGNED BY CHECKED
 CADD FILE NAME
 NO.

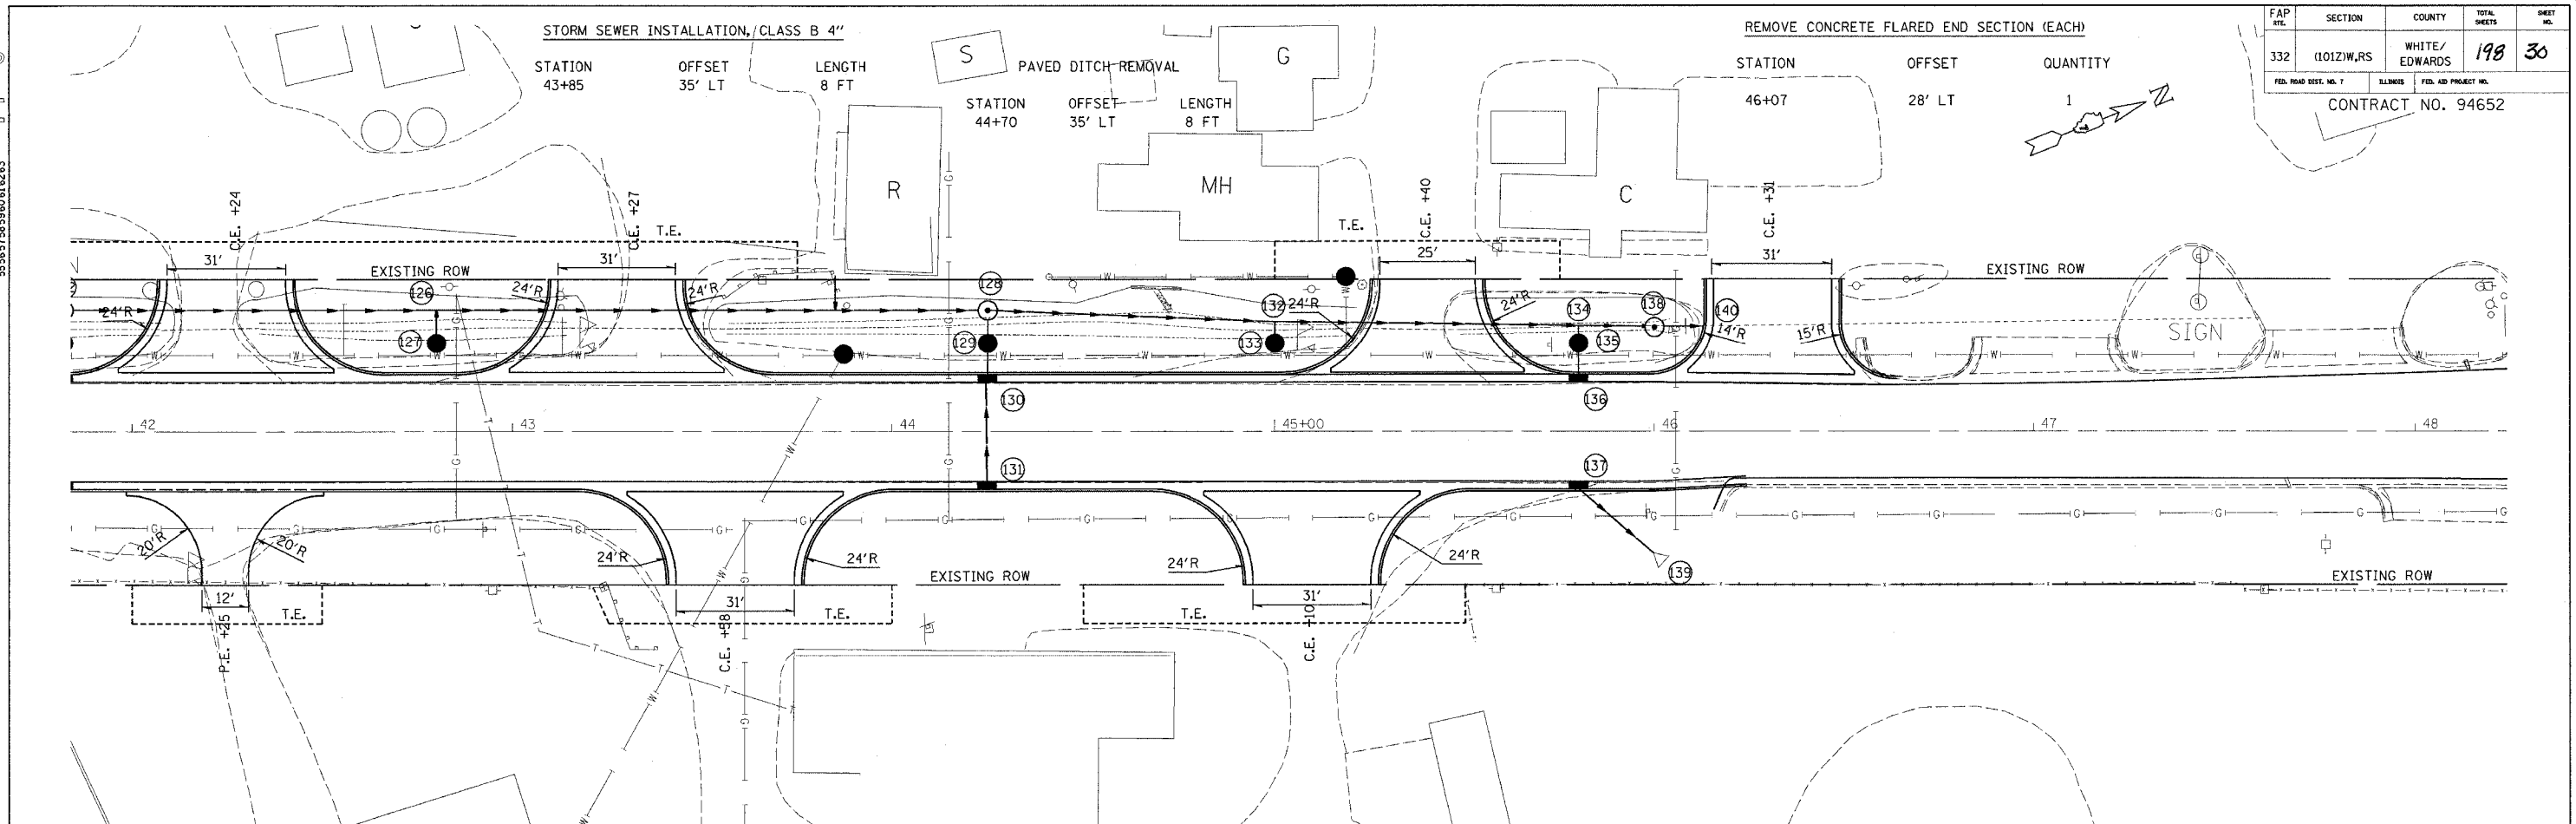

FAP #	SECTION	COUNTY	TOTAL SHEETS	SHEET NO.
332	1012W,RS	WHITE/EDWARDS	198	30
FED. ROAD DIST. NO. 7		ILLINOIS	FED. AID PROJECT NO.	
CONTRACT NO. 94652				

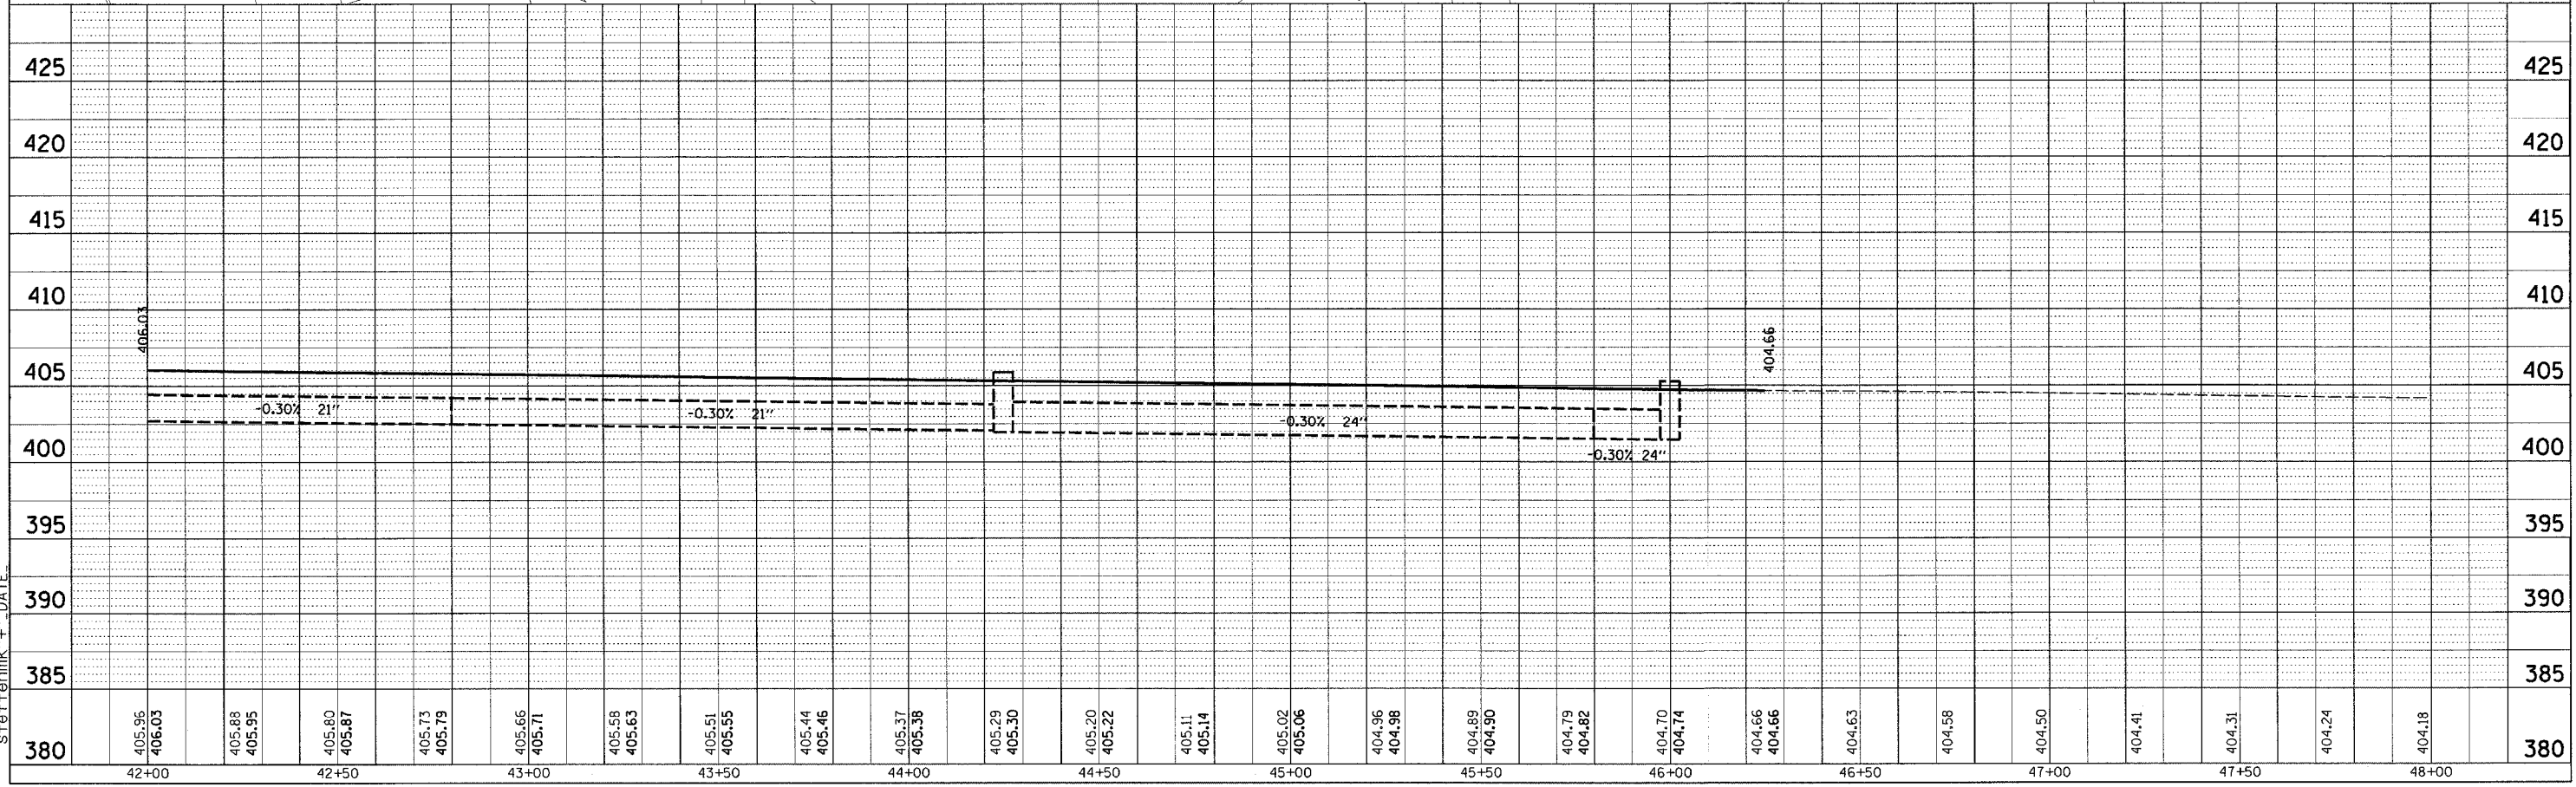

STATION 42+00 TO STATION 48+00