


1/31/2005
 c:\projects\94652d\02101pa.dgn
 REV: 1
 19 20 21 22 23 24 25 26 27
 28 29 30 31 32 33 34 35 36
 37 38 39 40 41 42 43 44 45
 46 47 48 49 50 51 52 53 54
 55 56 57 58 59 60 61 62 63

FAP NO.	SECTION	COUNTY	TOTAL SHEETS	SHEET NO.
332	(1012)W,RS	WHITE/EDWARDS	198	48
FED. ROAD DIST. NO. 7		ILLINOIS	FED. AID PROJECT NO.	

CONTRACT NO. 94652

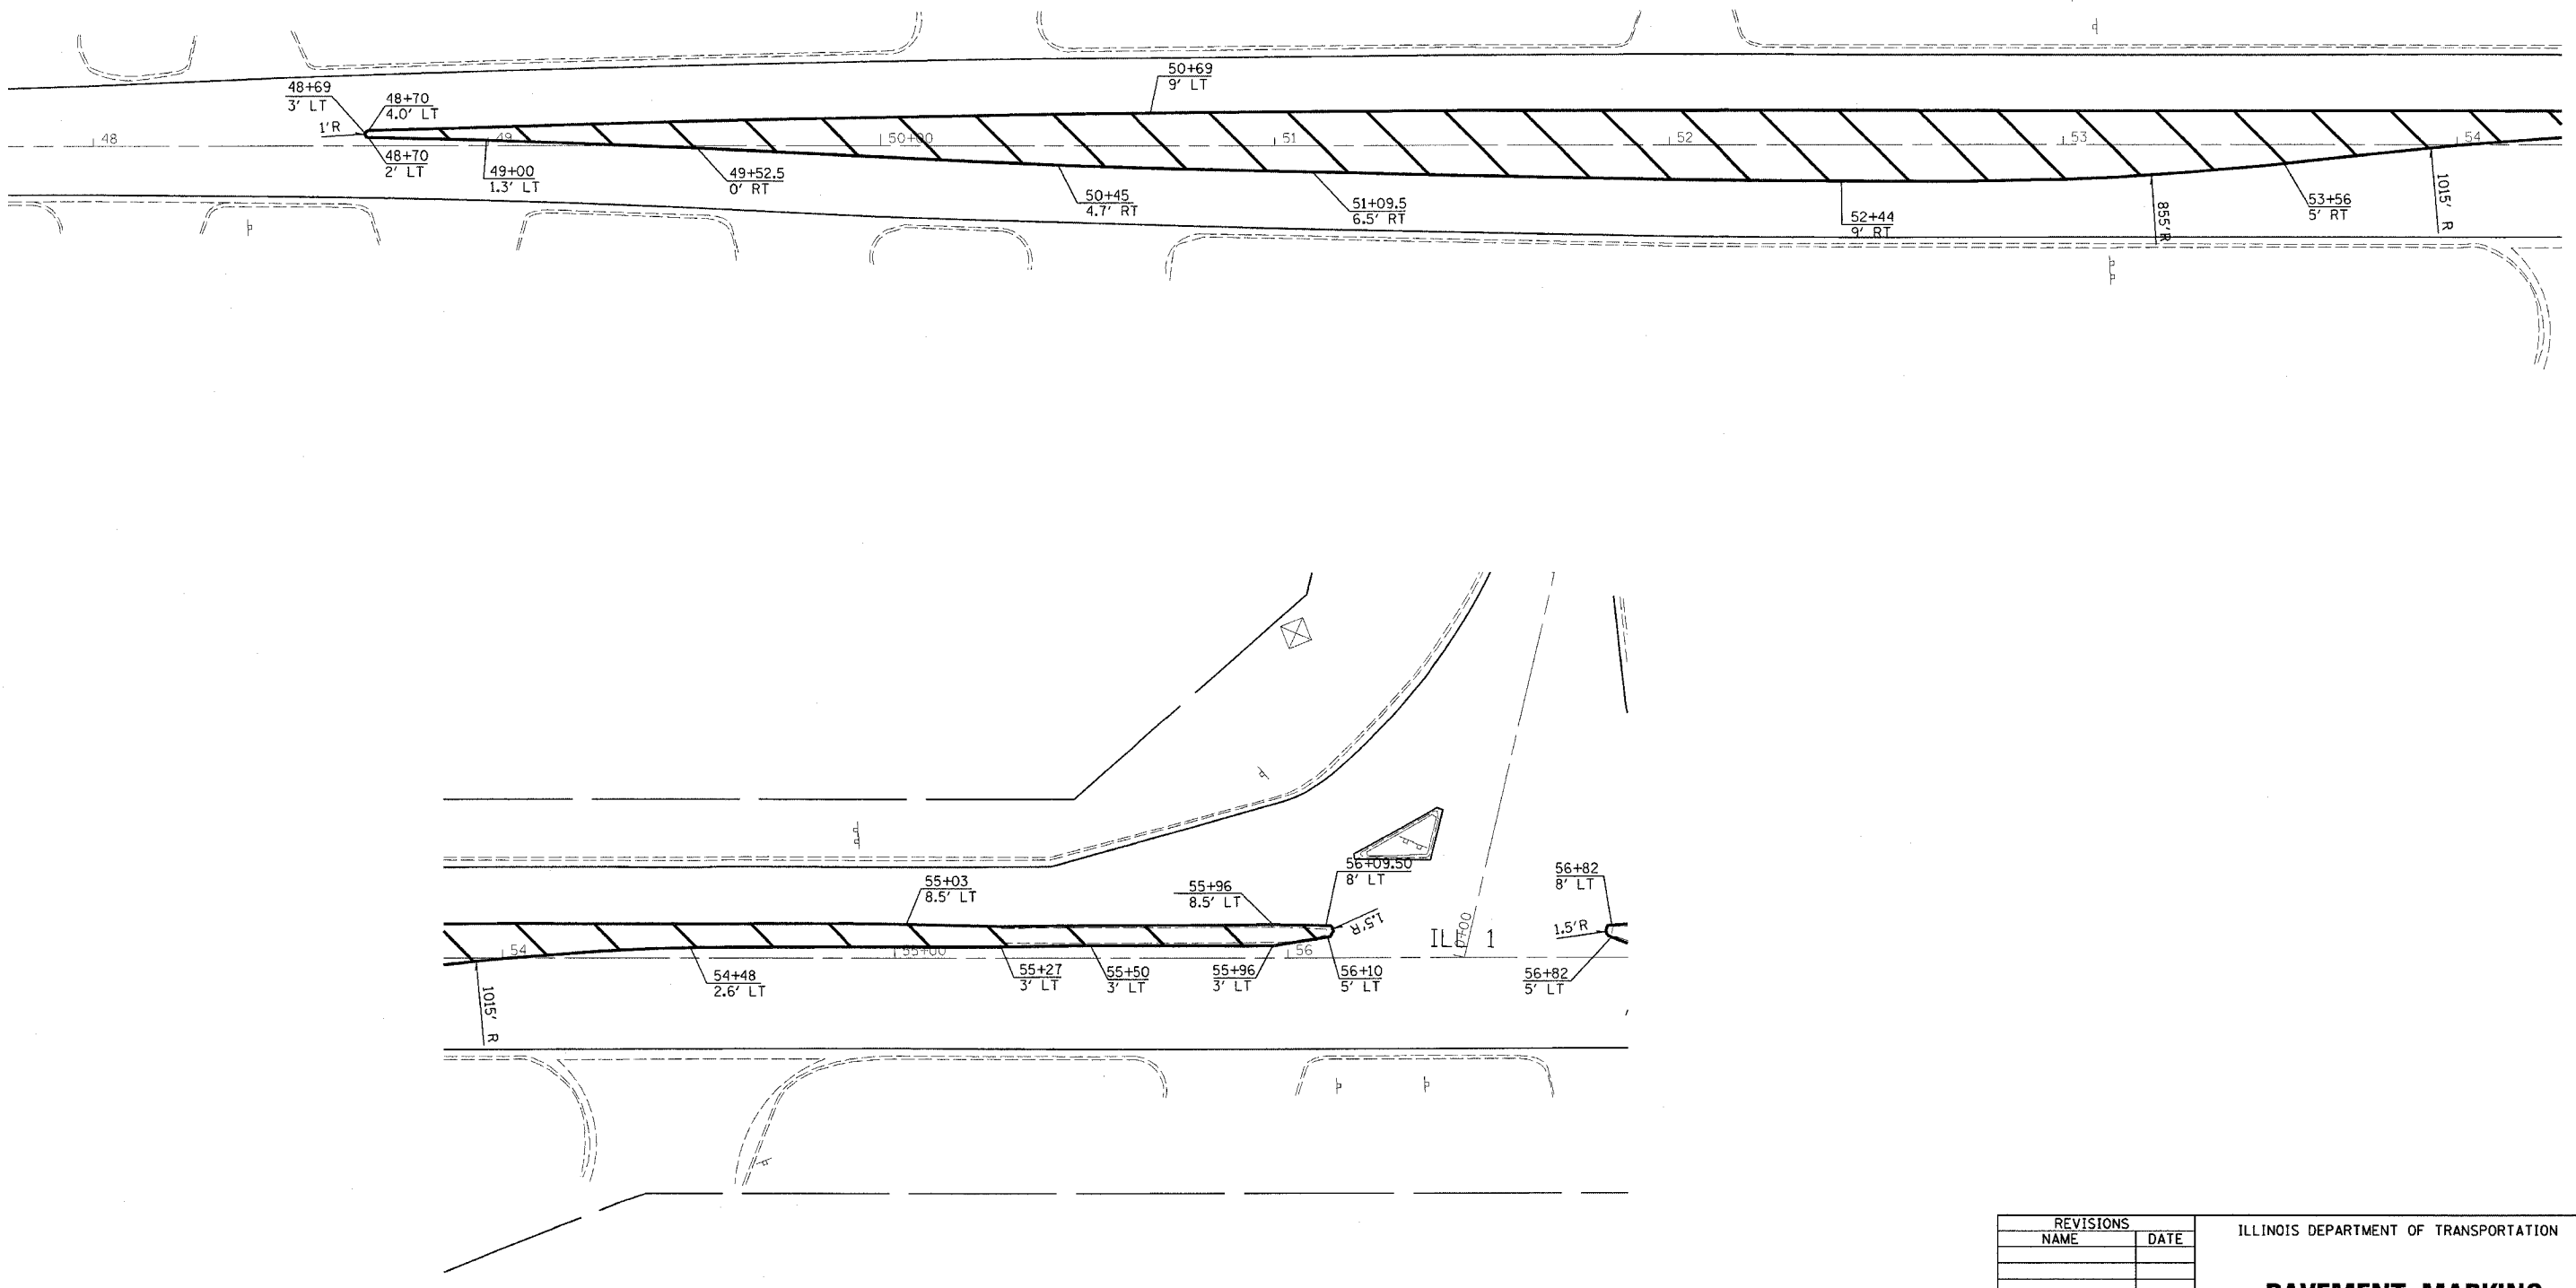

REVISIONS	
NAME	DATE

ILLINOIS DEPARTMENT OF TRANSPORTATION

**PAVEMENT MARKING
 DETAILS**

SCALE: VERT.
 HORIZ.
 DATE

DRAWN BY
 CHECKED BY

c:\projects\94652d\02101pa.dgn
 stef.fenmk\+ DATE