
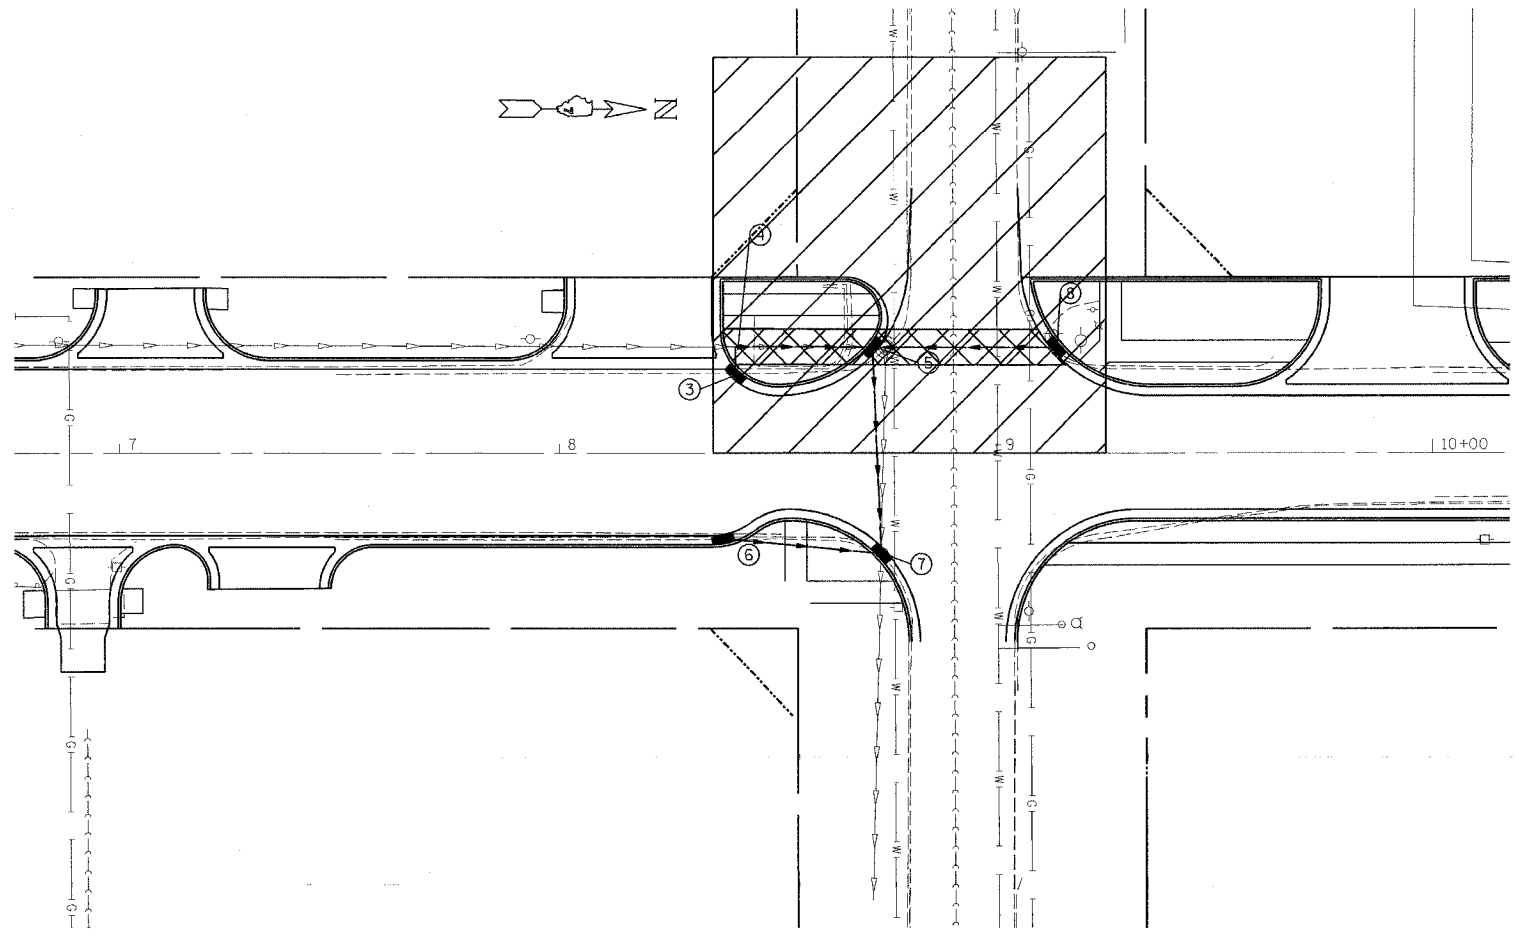



1/31/2005
 1 2 3 4 5 6 7 8 9
 19 20 21 22 23 24 25 26 27
 28 29 30 31 32 33 34 35 36
 37 38 39 40 41 42 43 44 45
 46 47 48 49 50 51 52 53 54
 55 56 57 58 59 60 61 62 63
 c:\projects\94652d\02101pa.dgn
 SUP REV: 05-04-98
 LPCS1

FAP NO.	SECTION	COUNTY	TOTAL SHEETS	SHEET NO.
332	101ZWR,RS	WHITE/EDWARDS	198	59
FED. ROAD DIST. NO. 7		ILLINOIS	FED. AID PROJECT NO.	
CONTRACT NO. 94652				

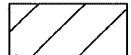

PAY ITEM	QUANTITY
NON-SPECIAL WASTE DISPOSAL	300 CUBIC YARDS
SPECIAL WASTE PLANS AND REPORTS	LUMP SUM
SOIL DISPOSAL ANALYSIS	4 EACH

 AREA OF POSSIBLE CONTAMINATED SOIL

 EXCAVATION/CONSTRUCTION AREA OF POSSIBLE CONTAMINATED SOIL

REVISIONS	
NAME	DATE

ILLINOIS DEPARTMENT OF TRANSPORTATION

LOCATION OF POSSIBLE CONTAMINATED SOIL

SCALE: VERT. _____
 HORIZ. _____

DATE _____ DRAWN BY _____
 CHECKED BY _____

c:\projects\94652d\02101pa.dgn
 steffenmk\j DATE