


F.A.P. RTE.	SECTION	COUNTY	TOTAL SHEETS	SHEET NO.
332	(1012)W,RS	WHITE/EDWA	198	69
STA.		TO STA.		
FED. ROAD DIST. NO.		ILLINOIS FED. AID PROJECT		
		CONTRACT # 94652		

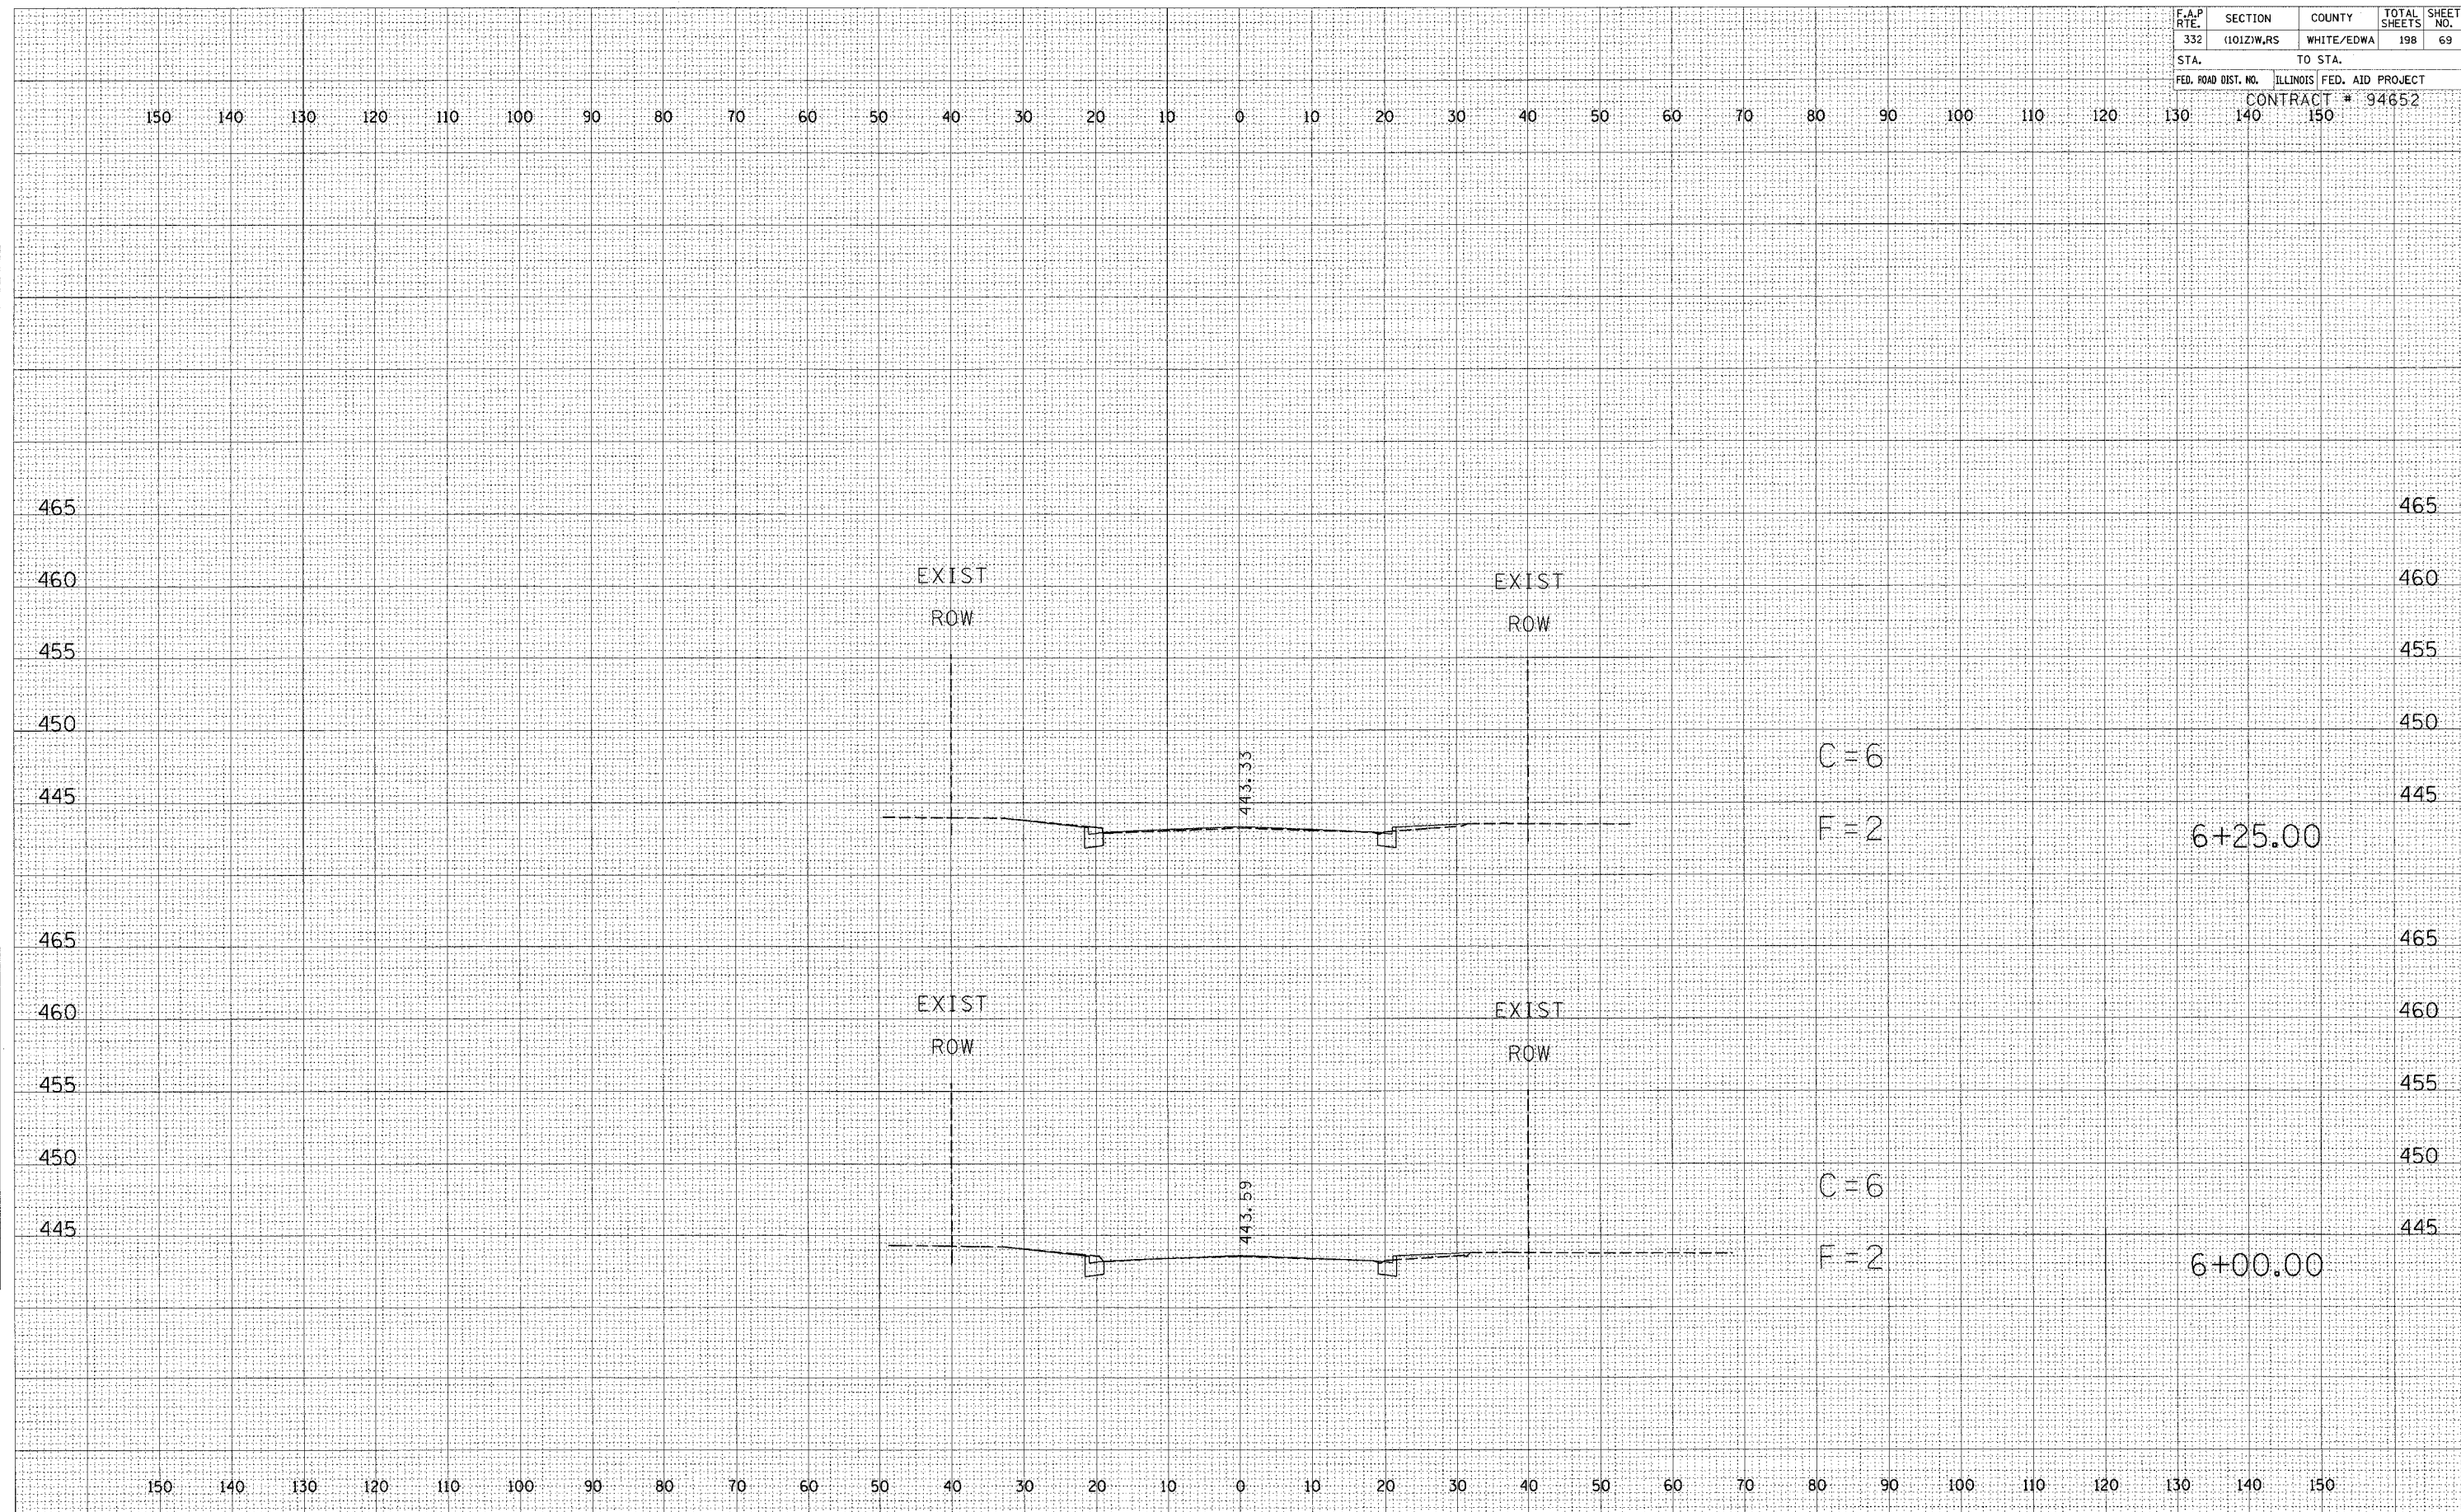

BY: _____ DATE: _____

FINAL SURVEY PLOTTED BY: _____

NOTE BOOK NO. _____

AREAS CHECKED: _____

BY: _____ DATE: _____

ORIGINAL SURVEY PLOTTED BY: _____

NOTE BOOK NO. _____

AREAS CHECKED: _____

STATION 6+00 TO STATION 6+25