


F.A.P. RTE.	SECTION	COUNTY	TOTAL SHEETS	SHEET NO.
332	1012W,RS	WHITE/EDWA	198	71
STA.		TO STA.		
FED. ROAD DIST. NO.		ILLINOIS FED. AID PROJECT		
130		CONTRACT # 94652		
140		150		

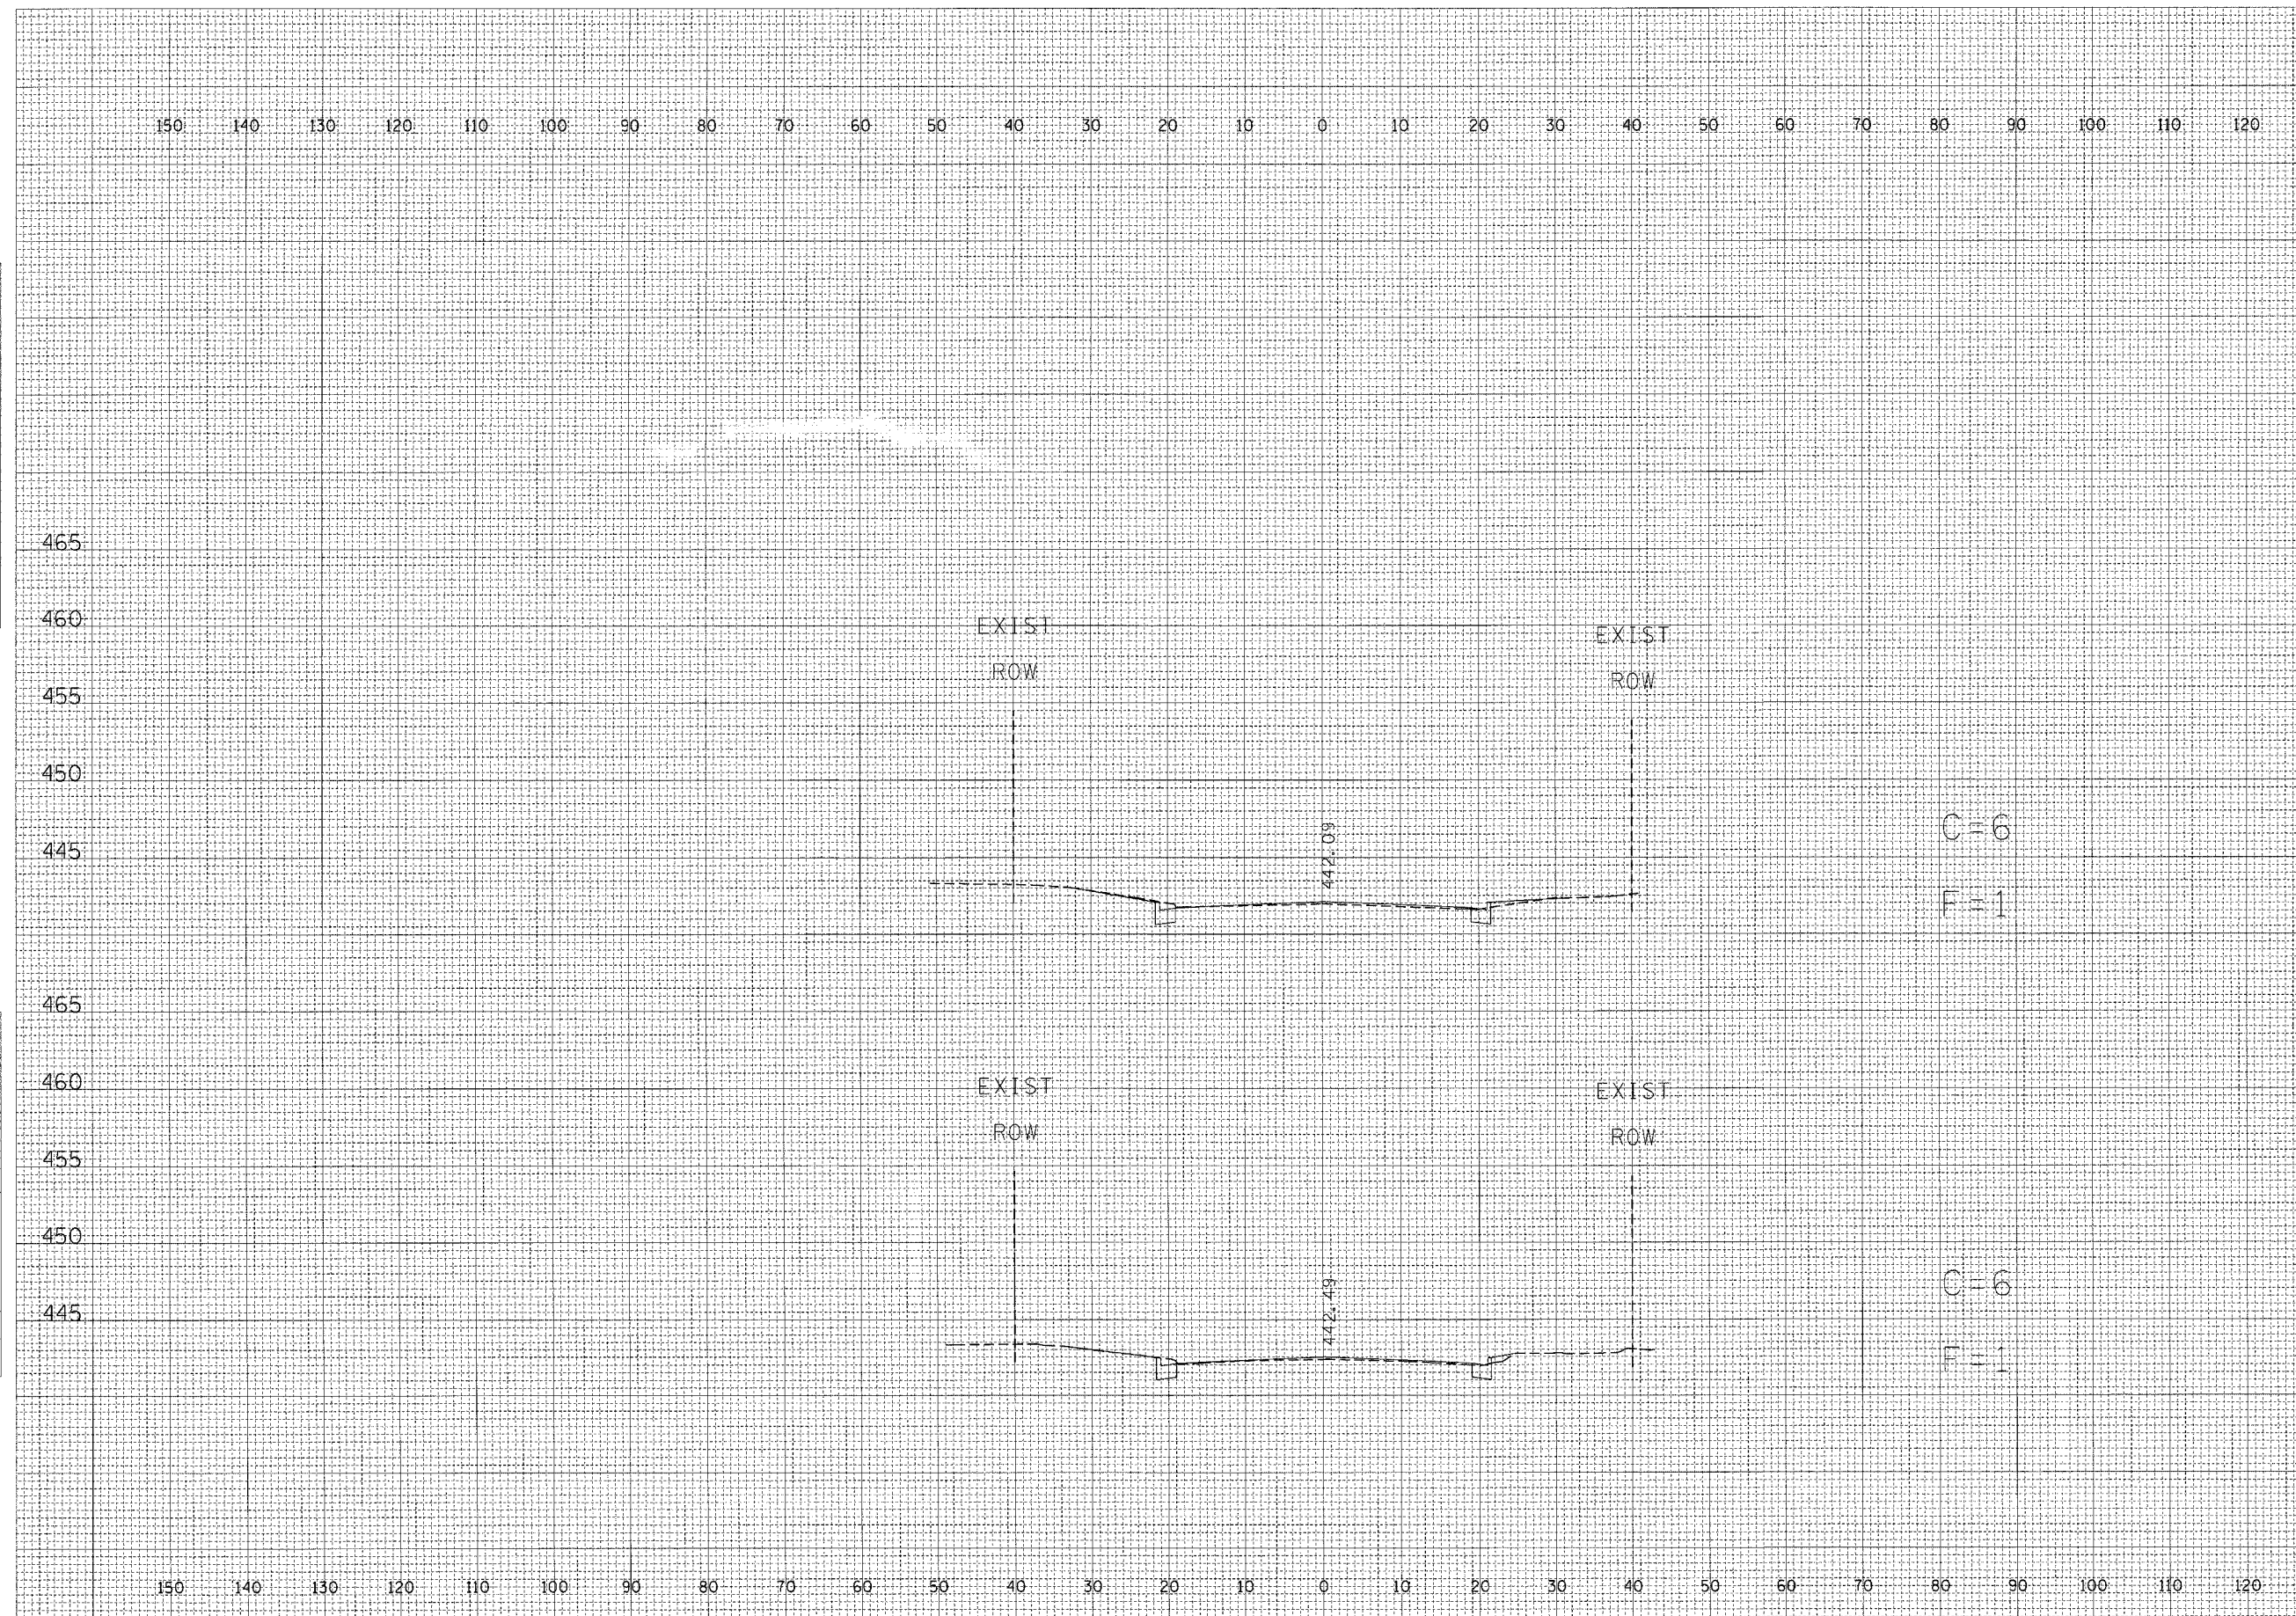

DATE _____ BY _____

FINAL SURVEY SURVEYED _____

NOTE BOOK NO. _____

PLOTTED _____

AREAS CHECKED _____

DATE _____ BY _____

ORIGINAL SURVEY SURVEYED _____

NOTE BOOK NO. _____

PLOTTED _____

AREAS CHECKED _____