


F.A.P. RTE.	SECTION	COUNTY	TOTAL SHEETS	SHEET NO.
332	(1012)W,RS	WHITE/EDWA	198	76
STA.		TO STA.		
FED. ROAD DIST. NO.		ILLINOIS FED. AID PROJECT		
		CONTRACT # 94652		

150 140 130 120 110 100 90 80 70 60 50 40 30 20 10 0 10 20 30 40 50 60 70 80 90 100 110 120 130 140 150

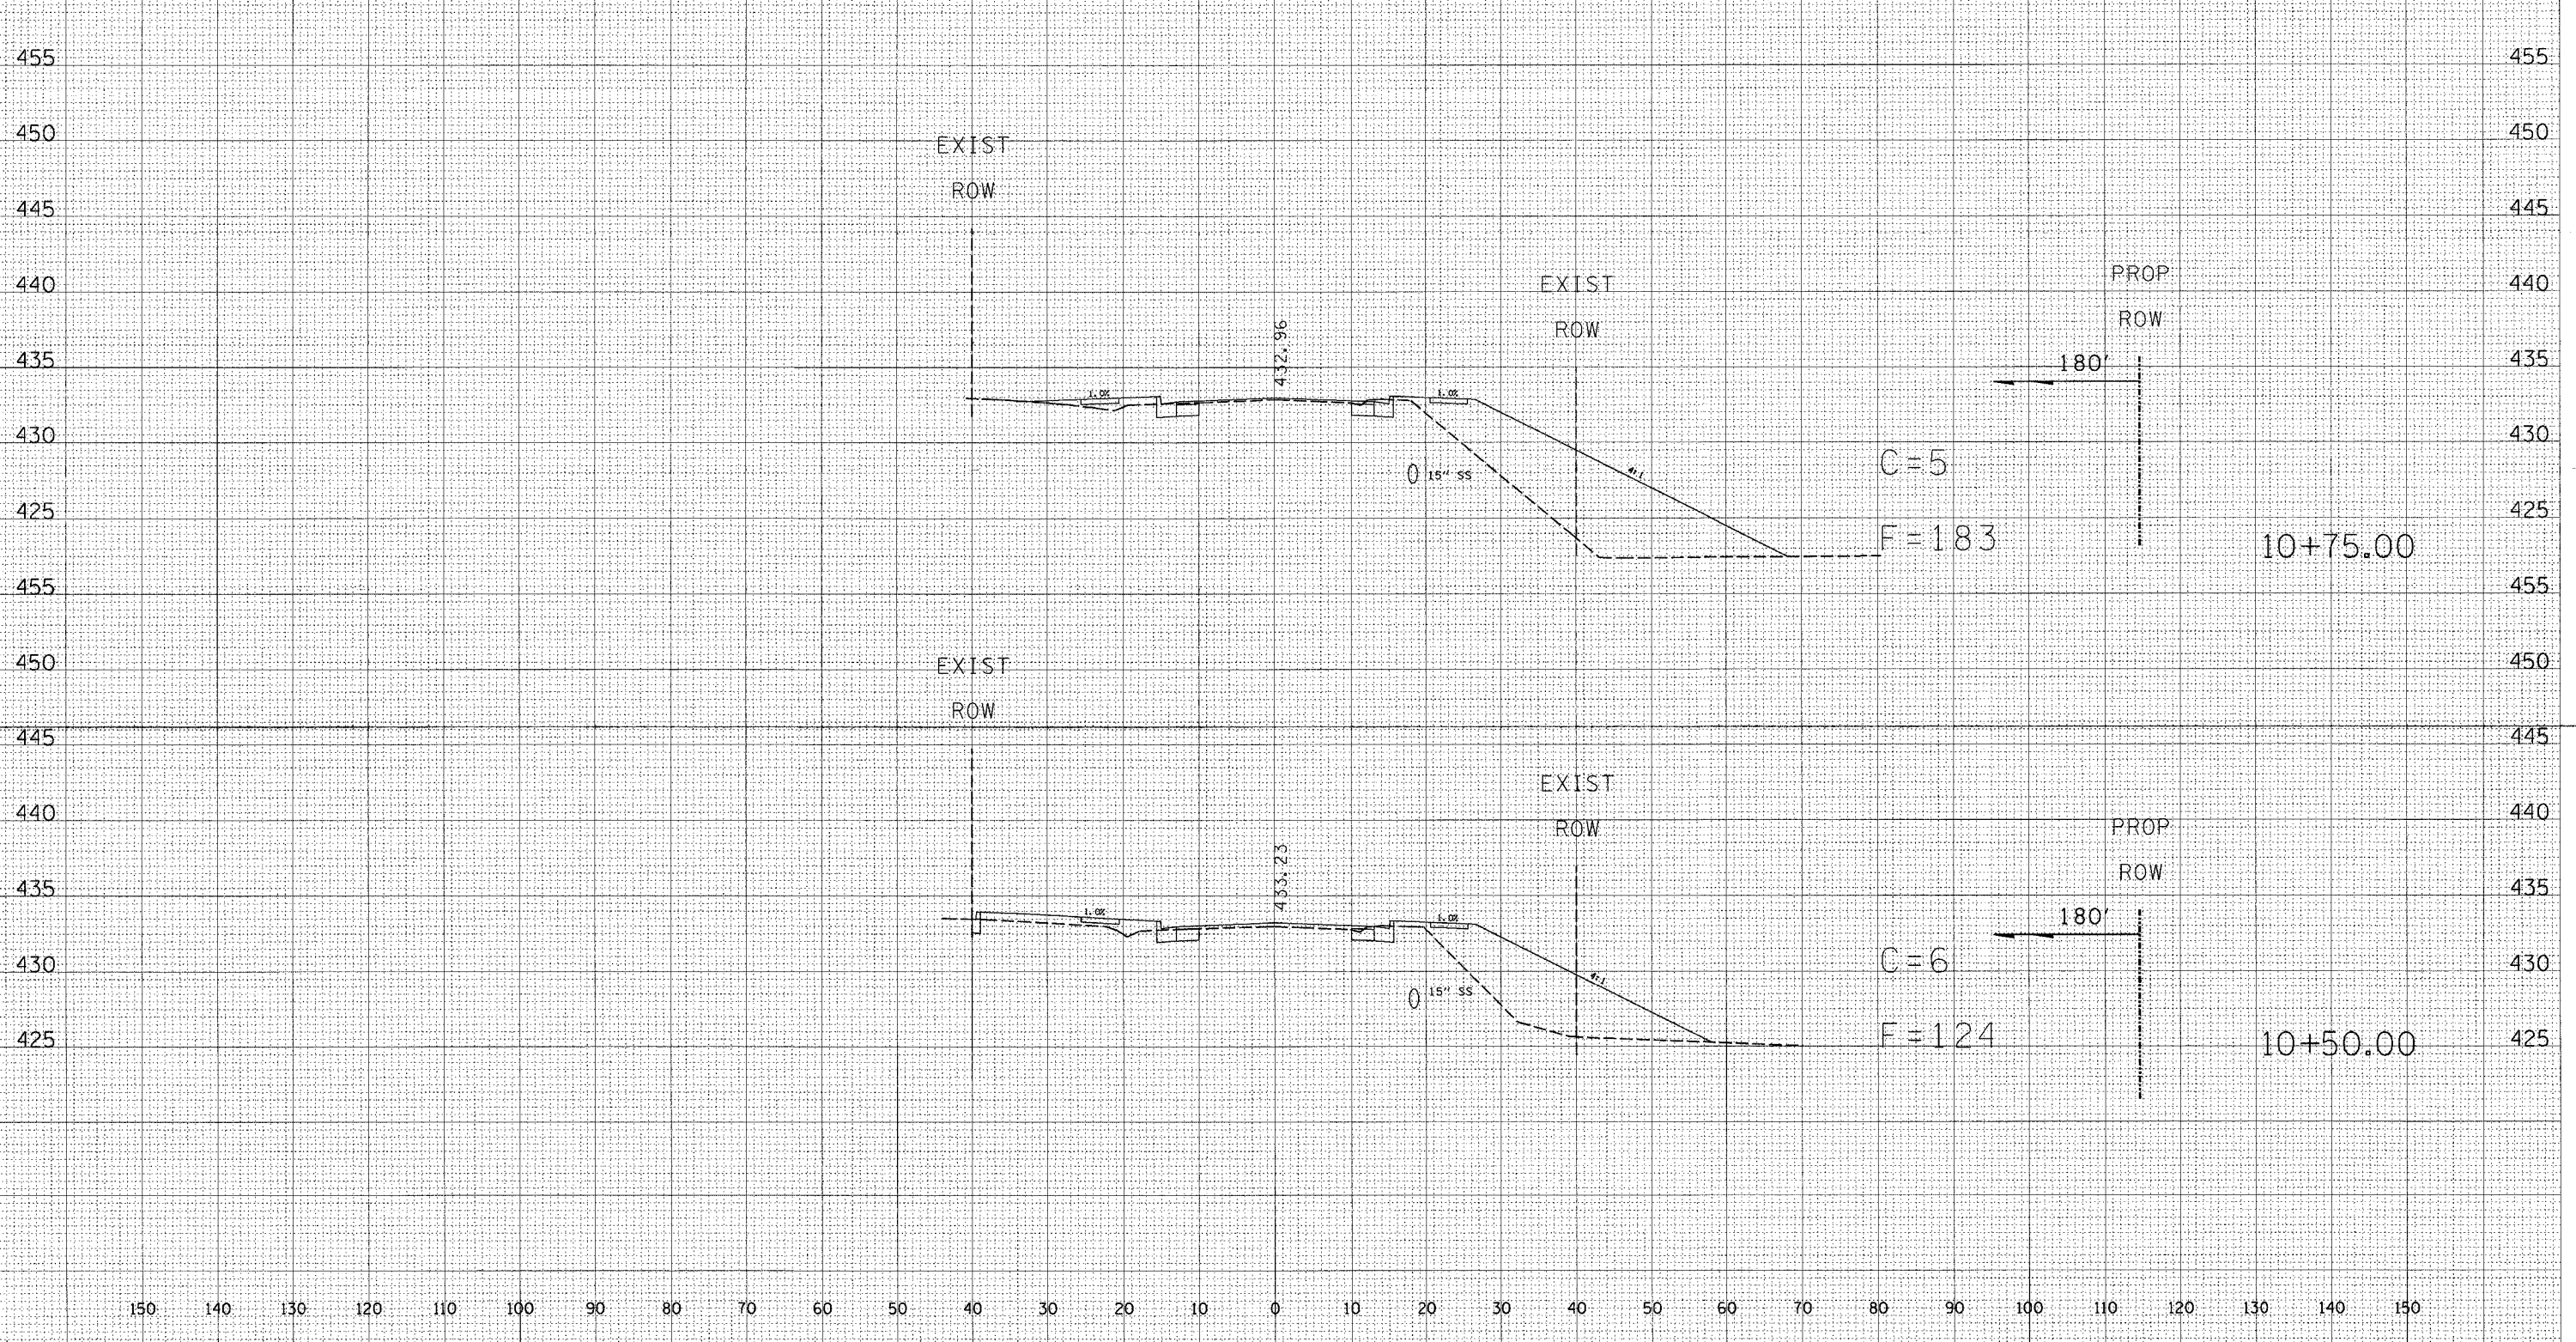

455  
450  
445  
440  
435  
430  
425  
455  
450  
445  
440  
435  
430  
425

180'  
180'

C=5  
F=183

10+75.00

C=6  
F=124

10+50.00

150 140 130 120 110 100 90 80 70 60 50 40 30 20 10 0 10 20 30 40 50 60 70 80 90 100 110 120 130 140 150

BY	DATE
FINAL SURVEY	DATE
SPRINT	PLOTTED
NOTE BOOK	TEMP. AT
NO.	AREAS CHECKED

BY	DATE
ORIGINAL SURVEY	DATE
SPRINT	PLOTTED
NOTE BOOK	TEMP. AT
NO.	AREAS CHECKED