


F.A.P. RTE.	SECTION	COUNTY	TOTAL SHEETS	SHEET NO.
332	(1012)W.RS	WHITE/EDWA	198	77
STA.		TO STA.		
FED. ROAD DIST. NO.		ILLINOIS FED. AID PROJECT		
CONTRACT # 94652				

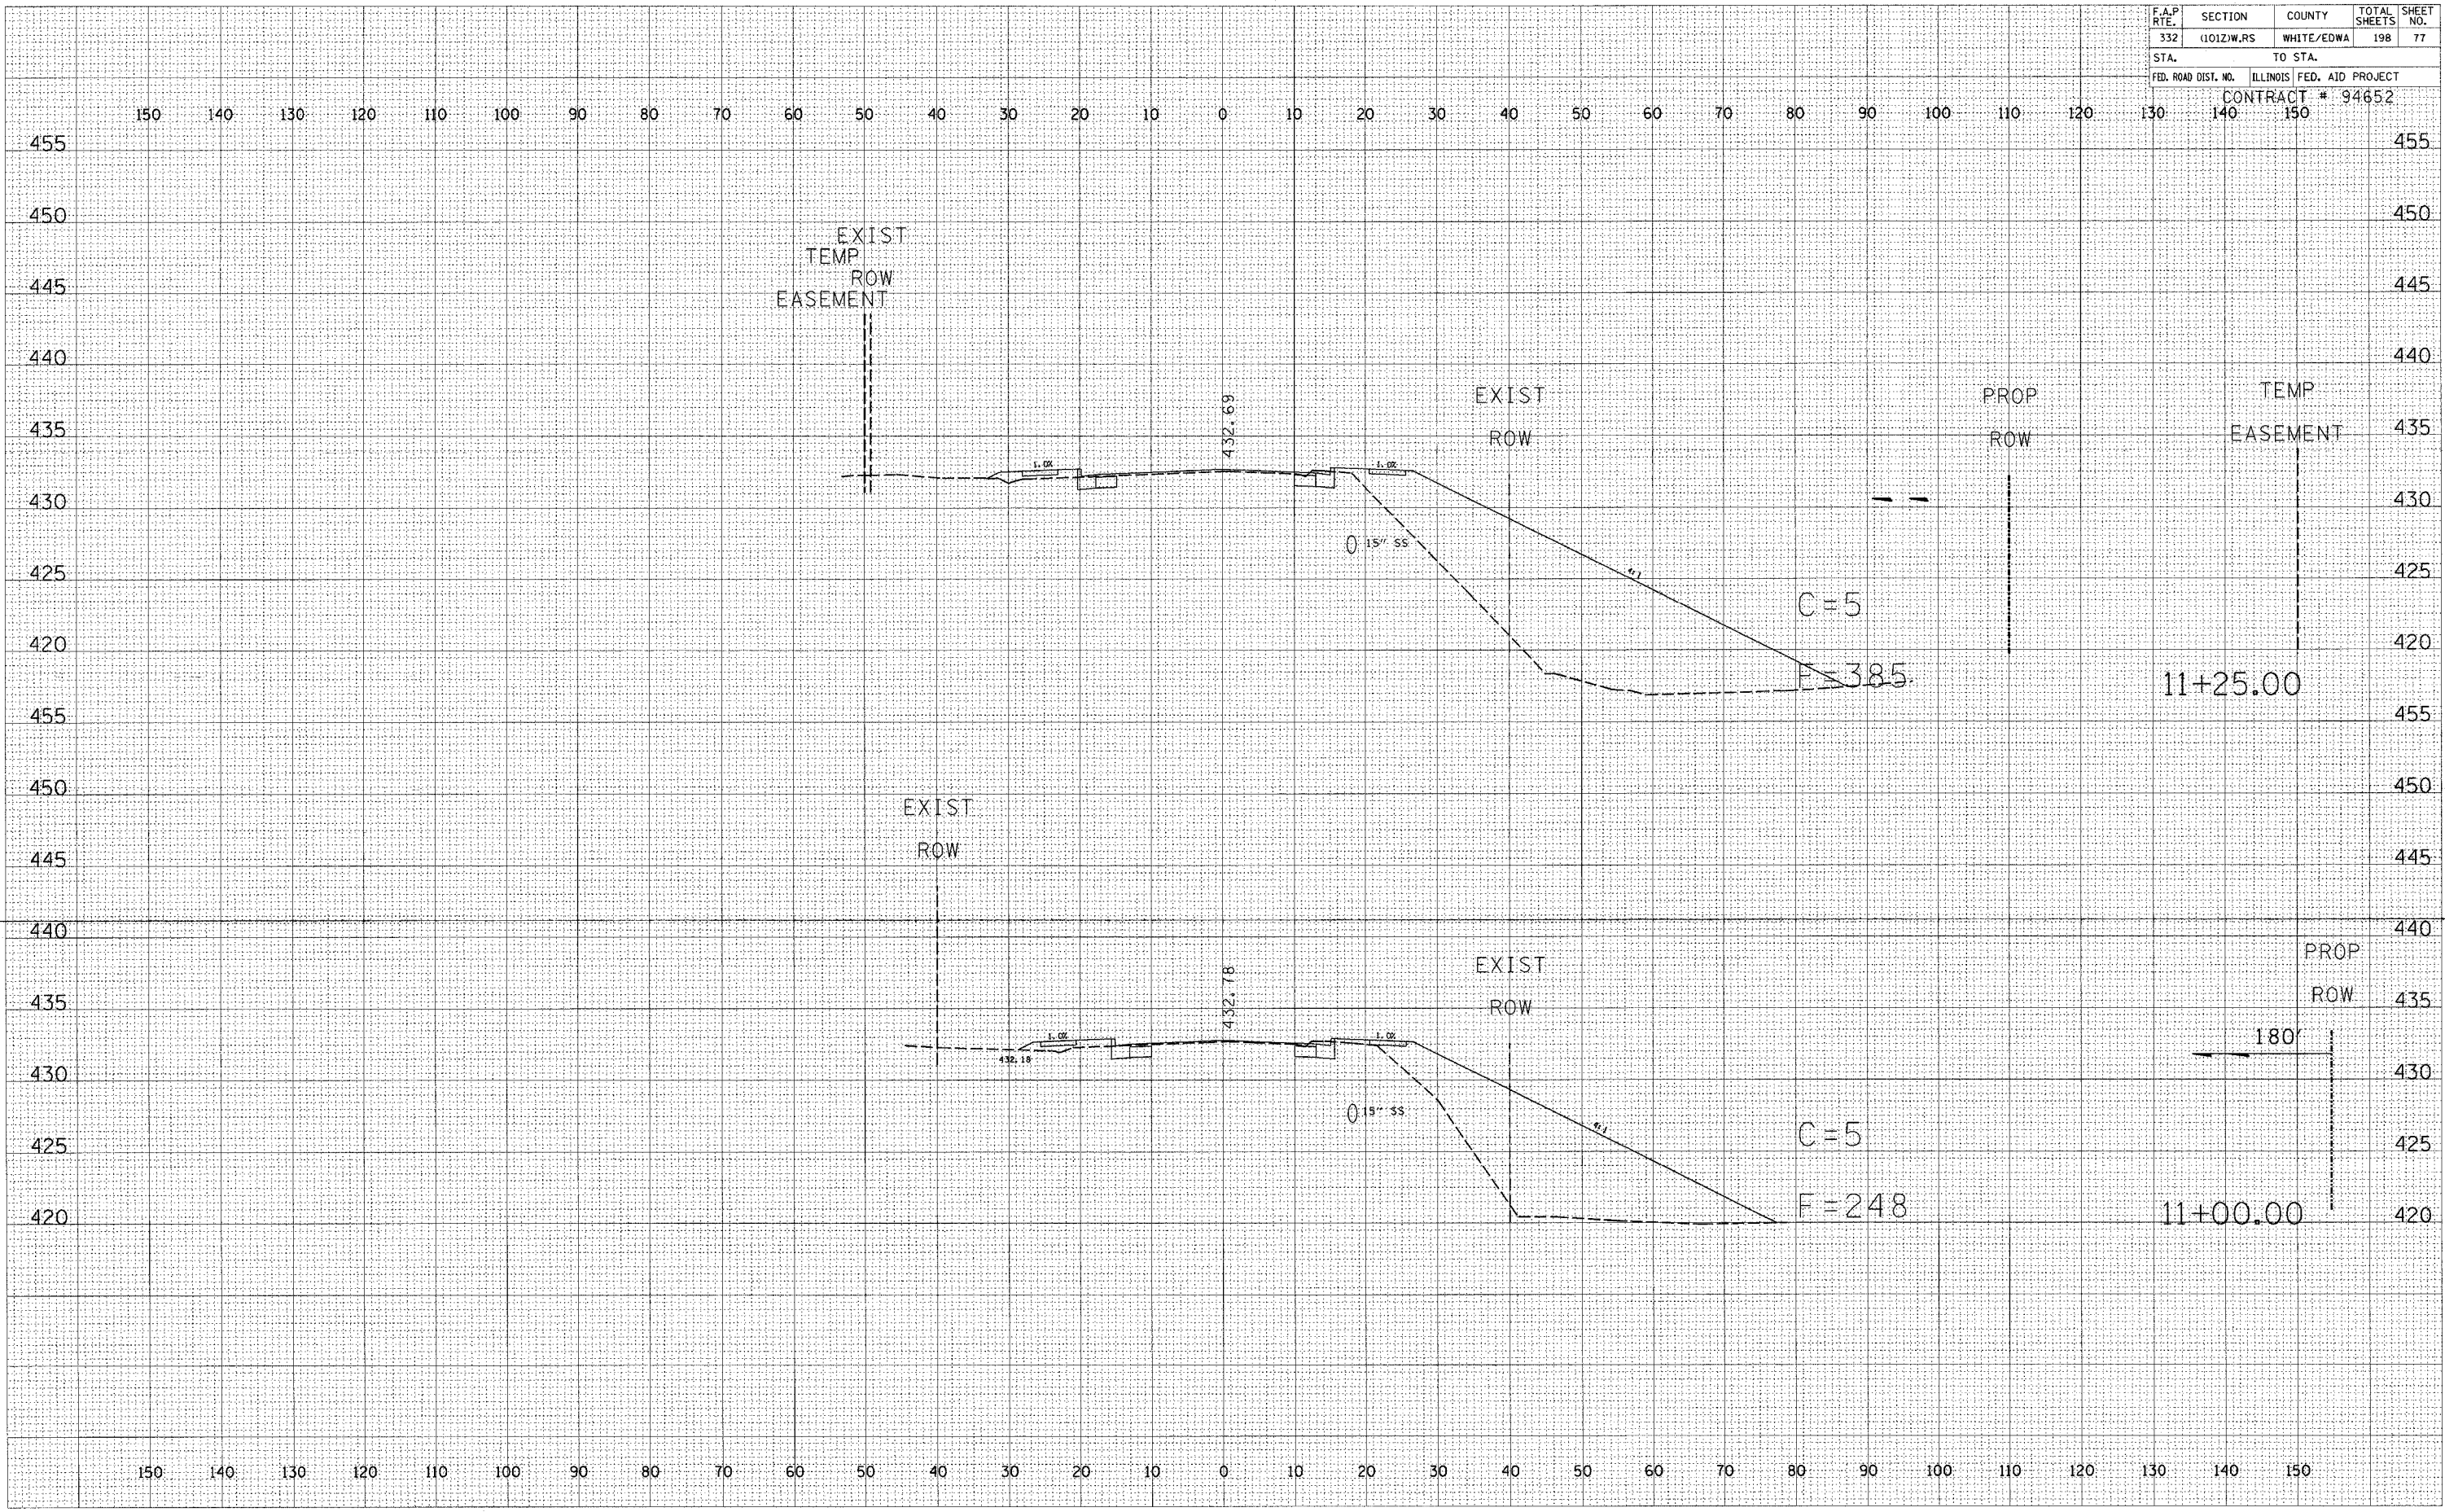

BY: \_\_\_\_\_ DATE: \_\_\_\_\_

FINAL SURVEY SURVEYED, PLOTTED, TEMPLATE, NOTE BOOK, AREAS CHECKED

BY: \_\_\_\_\_ DATE: \_\_\_\_\_

ORIGINAL SURVEY SURVEYED, PLOTTED, TEMPLATE, NOTE BOOK, AREAS CHECKED