


F.A.P. NO.	SECTION	COUNTY	TOTAL SHEETS	SHEET NO.
332	(1012)W,RS	WHITE/EDWA	198	81
STA.		TO STA.		
FED. ROAD DIST. NO.		ILLINOIS FED. AID PROJECT		
CONTRACT # 94652				

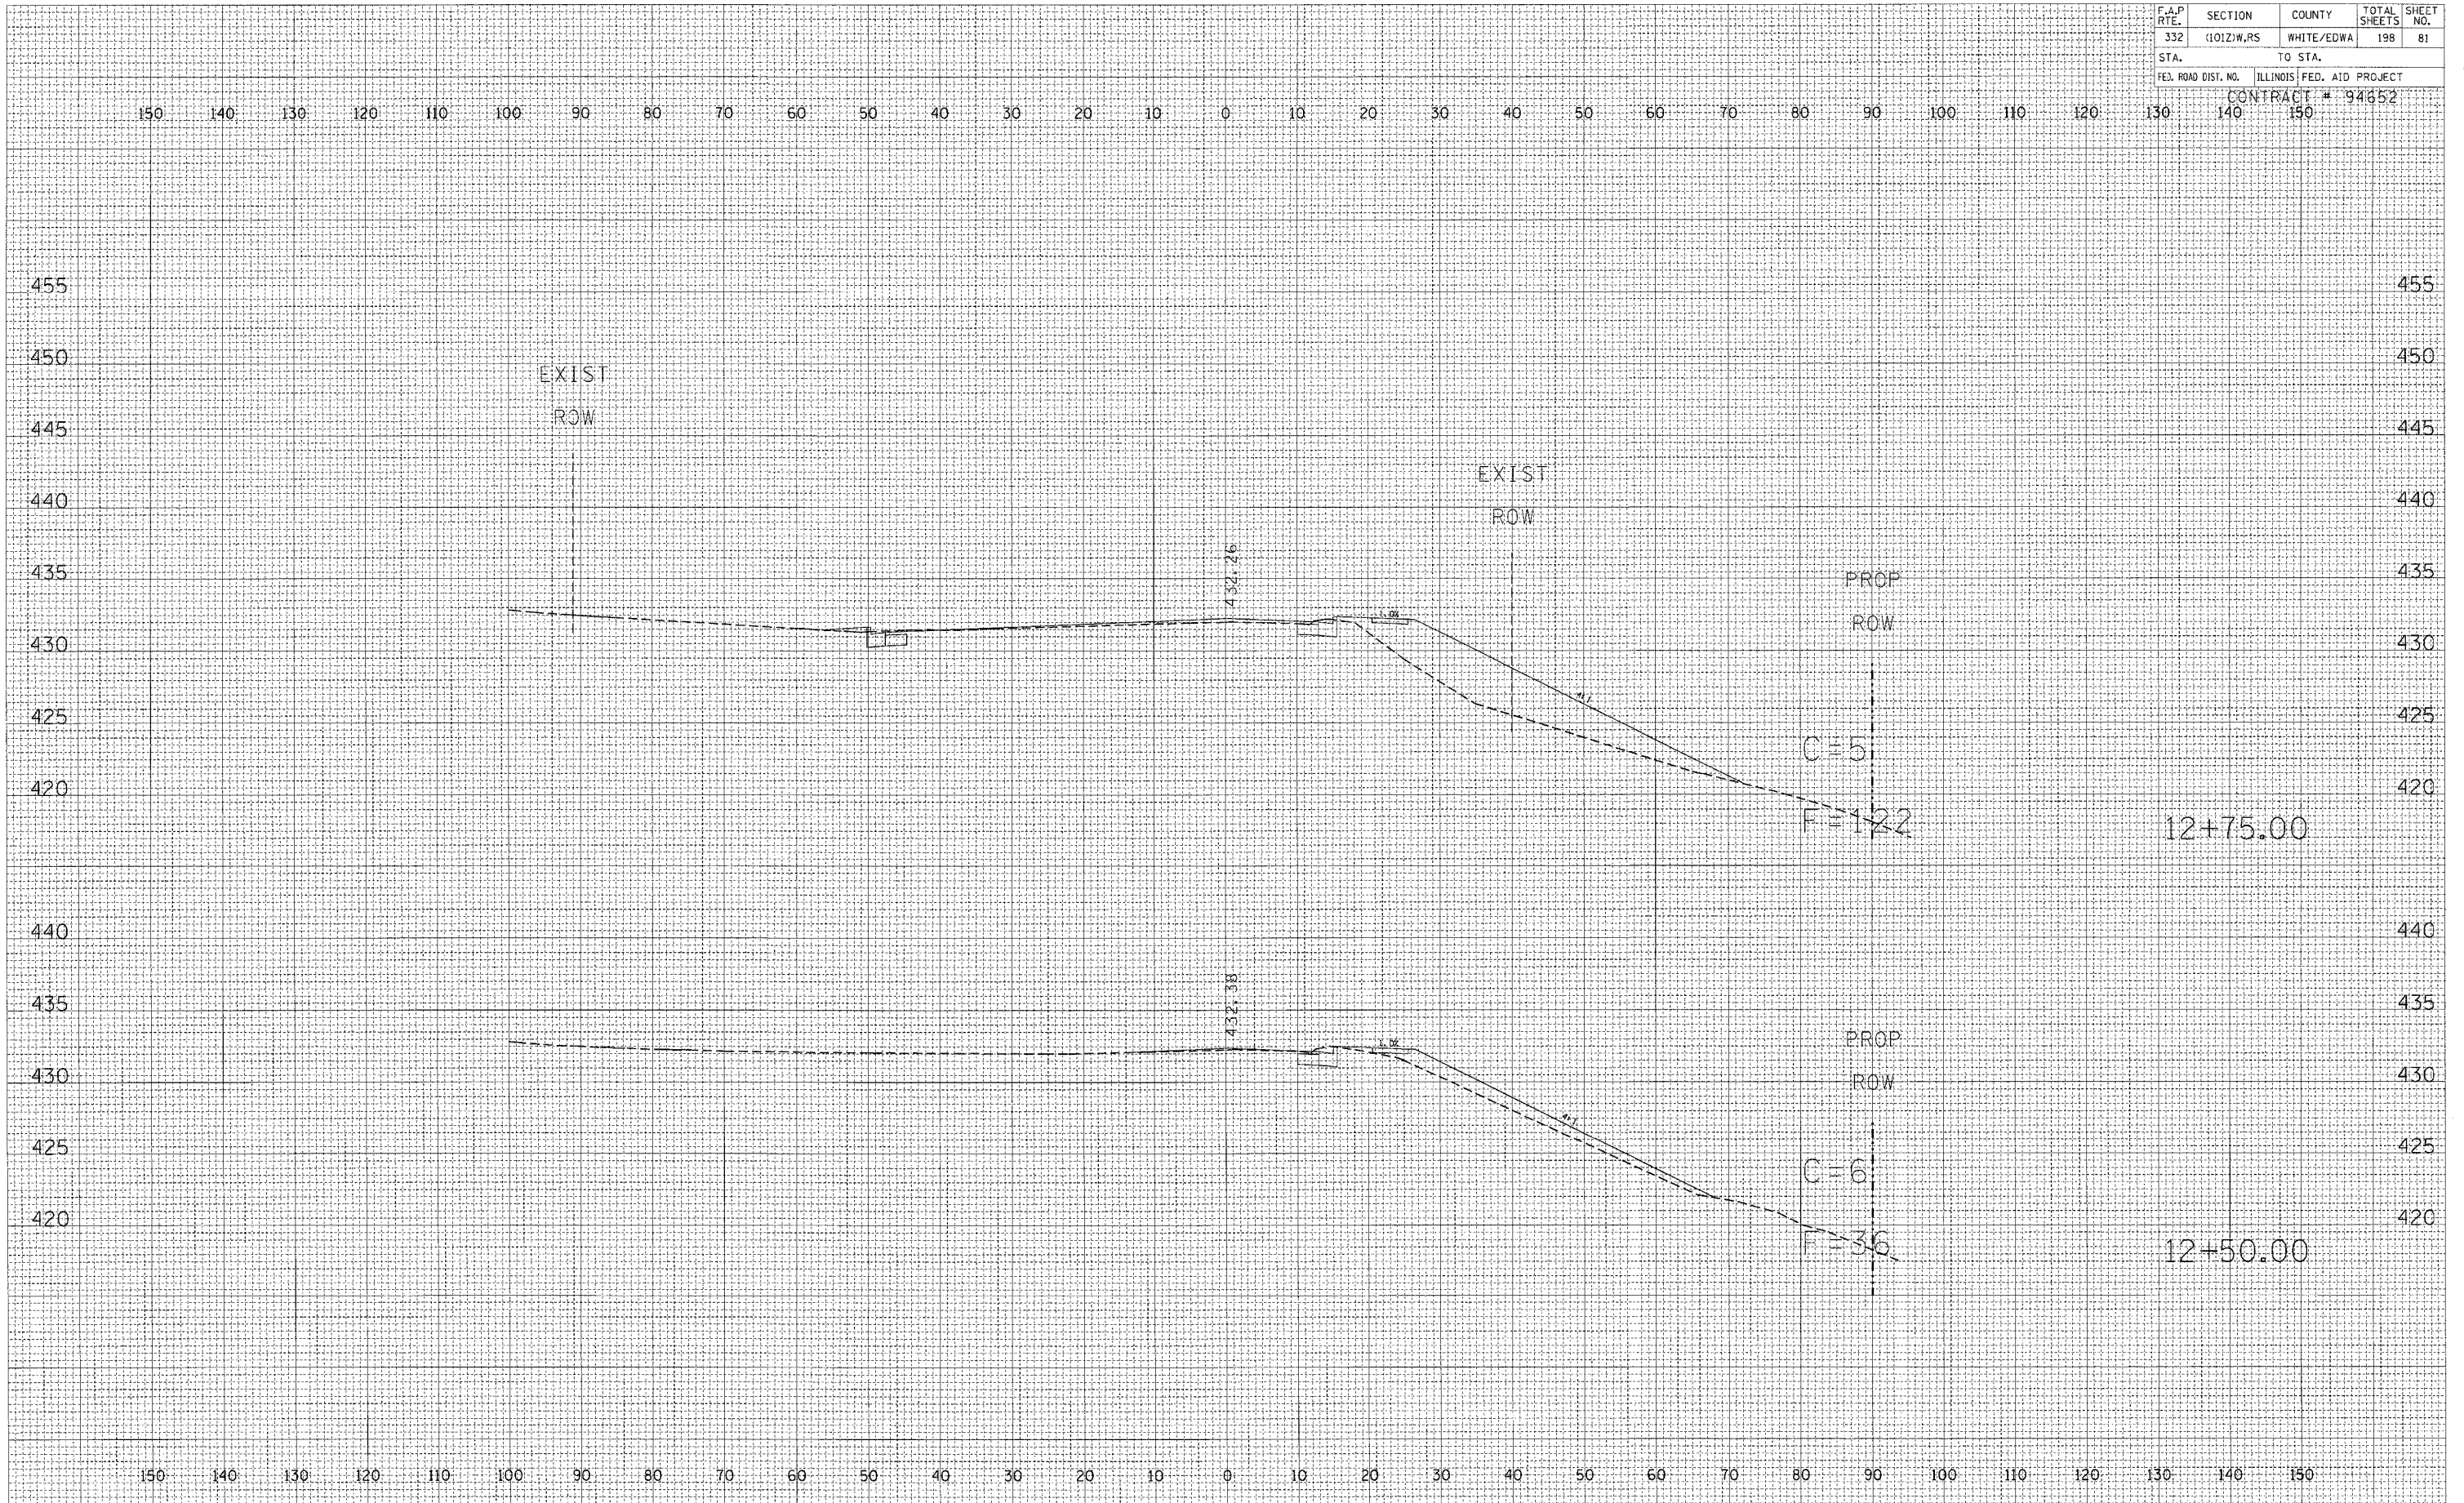

BY	DATE
FINAL SURVEY	DATE
NOTE BOOK	NO.

BY	DATE
ORIGINAL SURVEY	DATE
NOTE BOOK	NO.

STATION 12+50 TO STATION 12+75