


F.A.P. RTE.	SECTION	COUNTY	TOTAL SHEETS	SHEET NO.
332	(1012)W,RS	WHITE/EDWA	198	86
STA.	TO STA.			
FED. ROAD DIST. NO.	ILLINOIS	FED. AID PROJECT	CONTRACT # 94652	
	140	150		

DATE	BY
SURVEYED	PLOTTED
FIELD BOOK	REPLATE
NO.	AREAS CHECKED

DATE	BY
SURVEYED	PLOTTED
FIELD BOOK	REPLATE
NO.	AREAS CHECKED

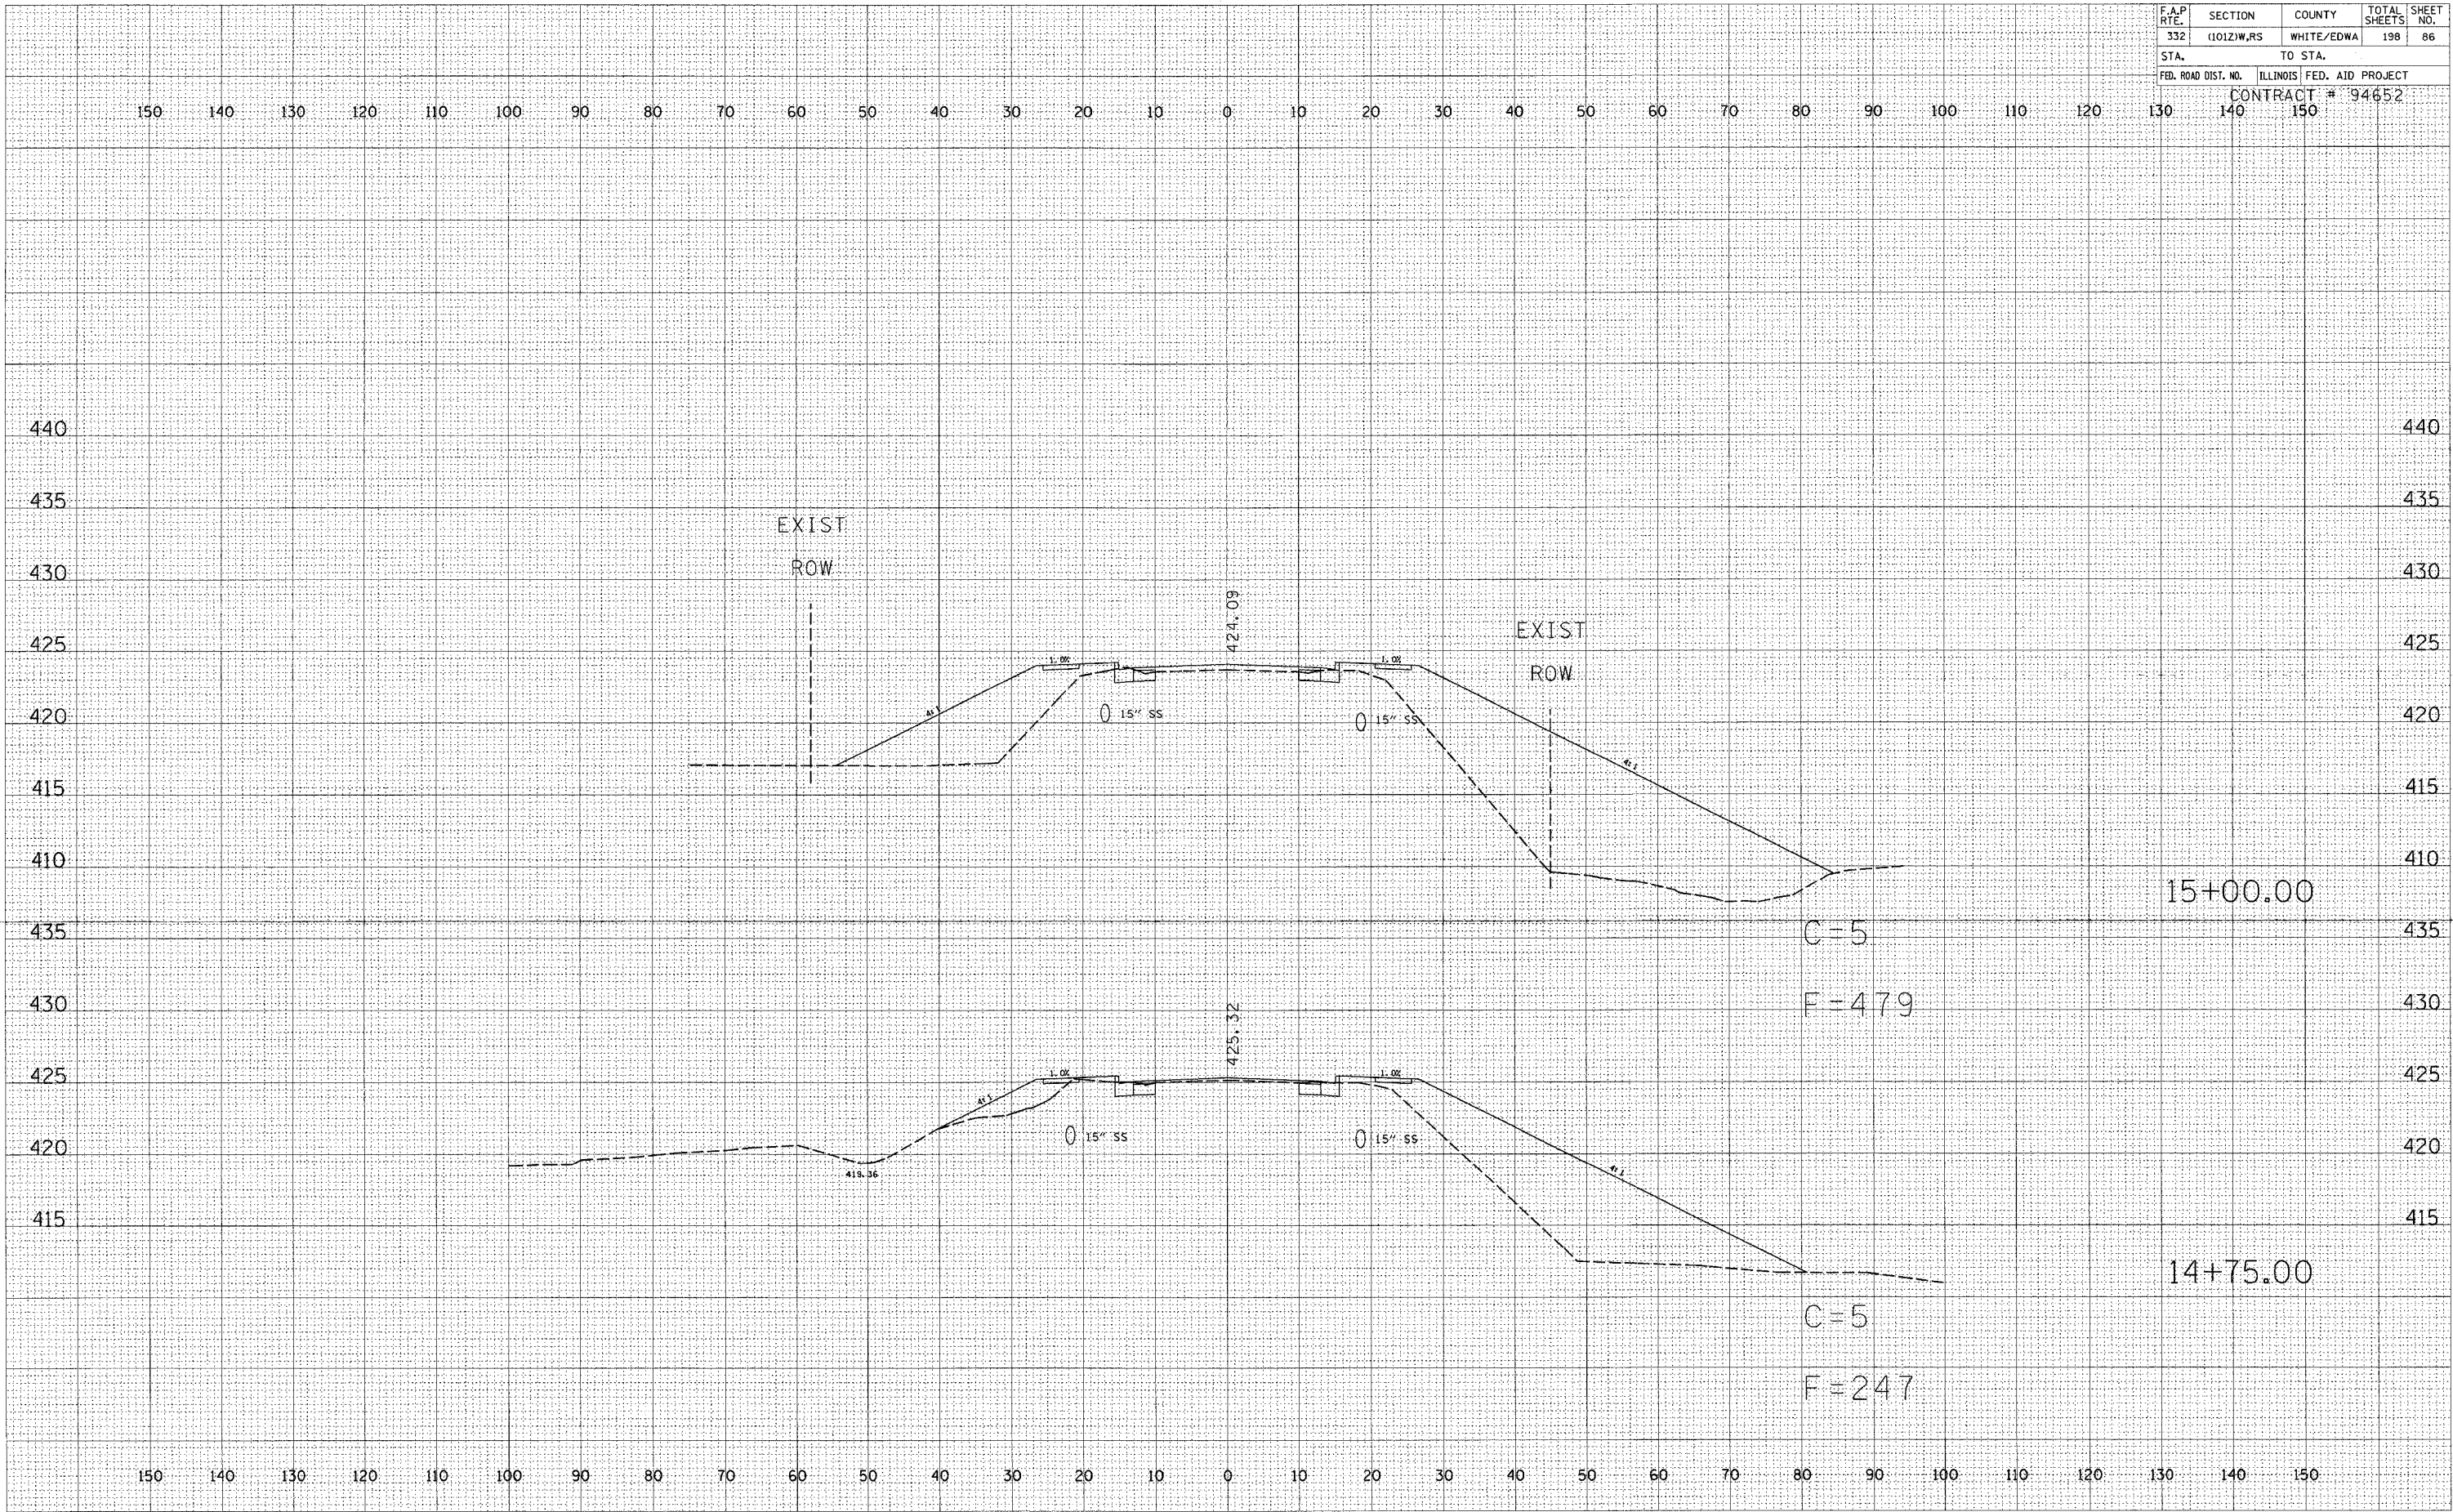

STATION 14+75 TO STATION 15+00