


F.A.P. RTE.	SECTION	COUNTY	TOTAL SHEETS	SHEET NO.
332	11012/W,RS	WHITE/EDWA	198	97
STA.	TO STA.			
FED. ROAD DIST. NO.	ILLINOIS	FED. AID PROJECT	CONTRACT # 94652	
	140	150		

150 140 130 120 110 100 90 80 70 60 50 40 30 20 10 0 10 20 30 40 50 60 70 80 90 100 110 120 130 140 150

FINAL SURVEY SUPERVISED BY DATE
 SURVEYED PLOTTED TEMPLATE
 NOTE BOOK AREAS CHECKED



ORIGINAL SURVEY SUPERVISED BY DATE
 SURVEYED PLOTTED TEMPLATE
 NOTE BOOK AREAS CHECKED

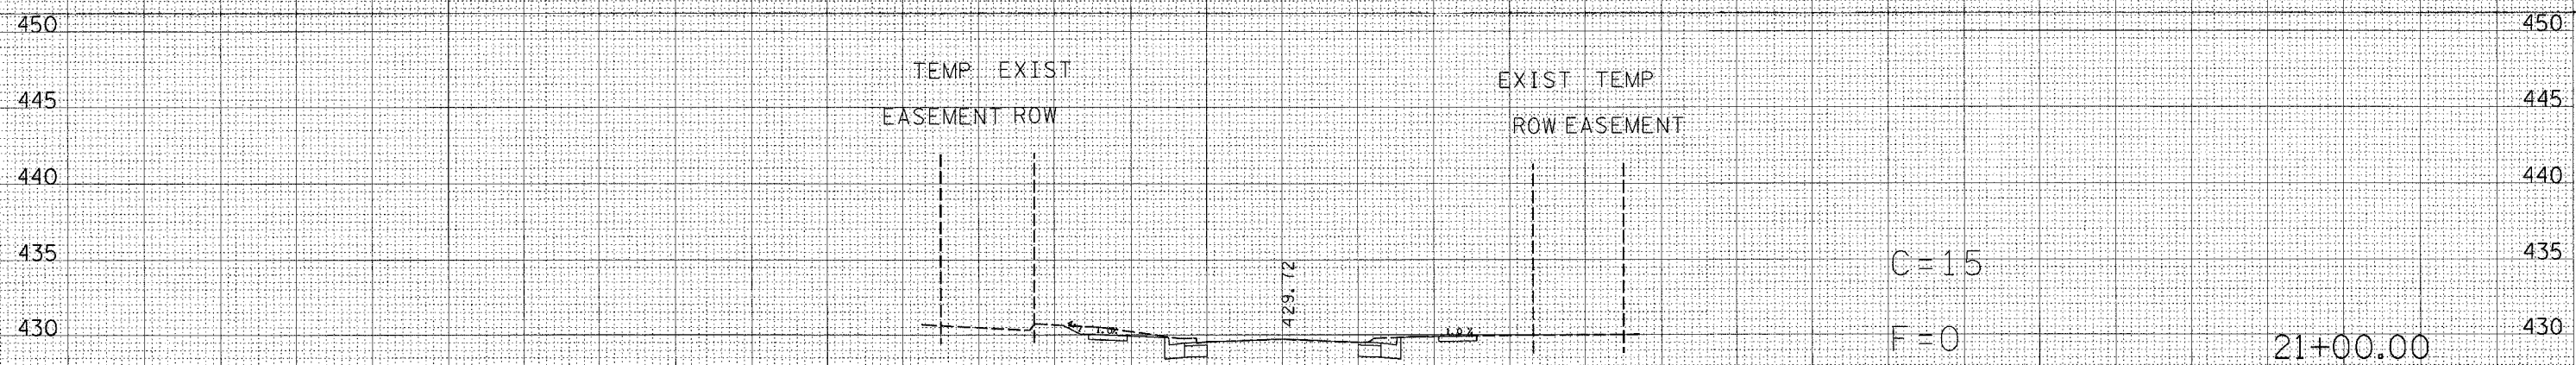

150 140 130 120 110 100 90 80 70 60 50 40 30 20 10 0 10 20 30 40 50 60 70 80 90 100 110 120 130 140 150