


F.A.P. RTE.	SECTION	COUNTY	TOTAL SHEETS	SHEET NO.
332	(1012)W,RS	WHITE/EDWA	198	113
STA.		TO STA.		
FED. ROAD DIST. NO.		ILLINOIS FED. AID PROJECT		
CONTRACT # 94652				

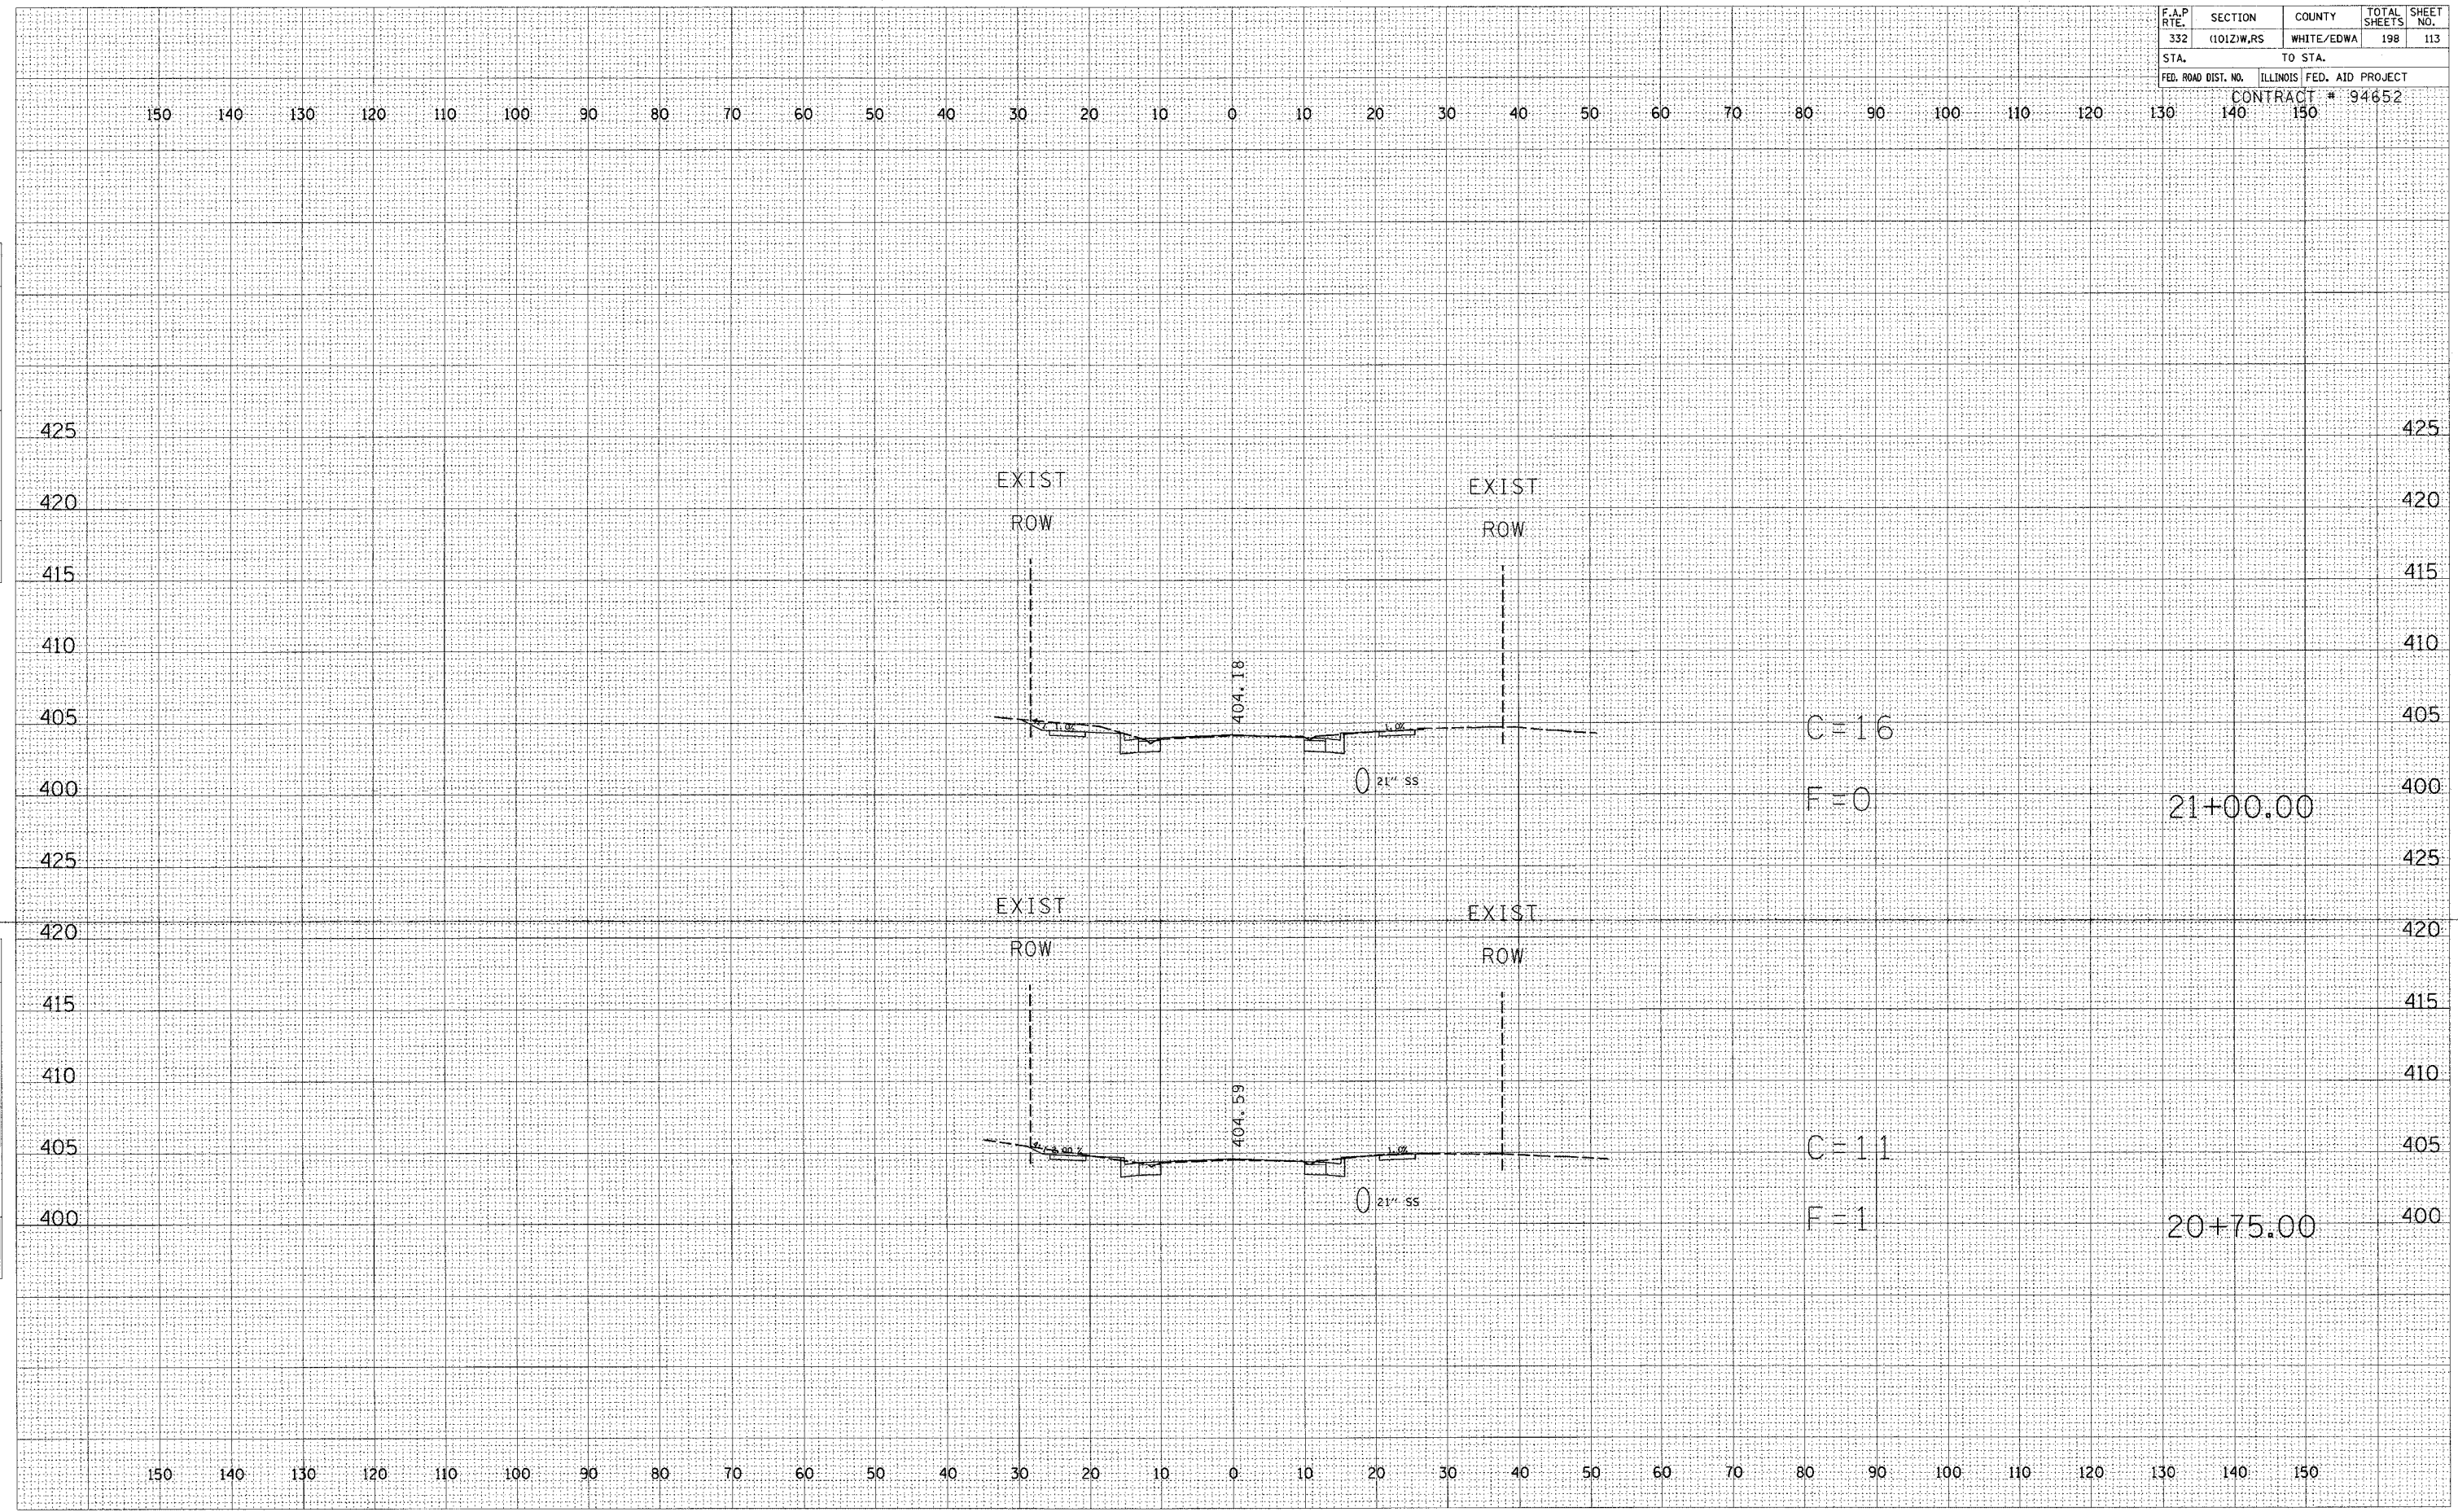

DATE	BY
SURVEYED	PLOTTED
NO.	NO.
AREAS CHECKED	

DATE	BY
SURVEYED	PLOTTED
NO.	NO.
AREAS CHECKED	

STATION 20+75 TO STATION 21+00