


F.A.P. RTE.	SECTION	COUNTY	TOTAL SHEETS	SHEET NO.
332	(1012)W,RS	WHITE/EDWA	198	151
STA.		TO STA.		
FED. ROAD DIST. NO.		ILLINOIS FED. AID PROJECT		
		CONTRACT # 94652		

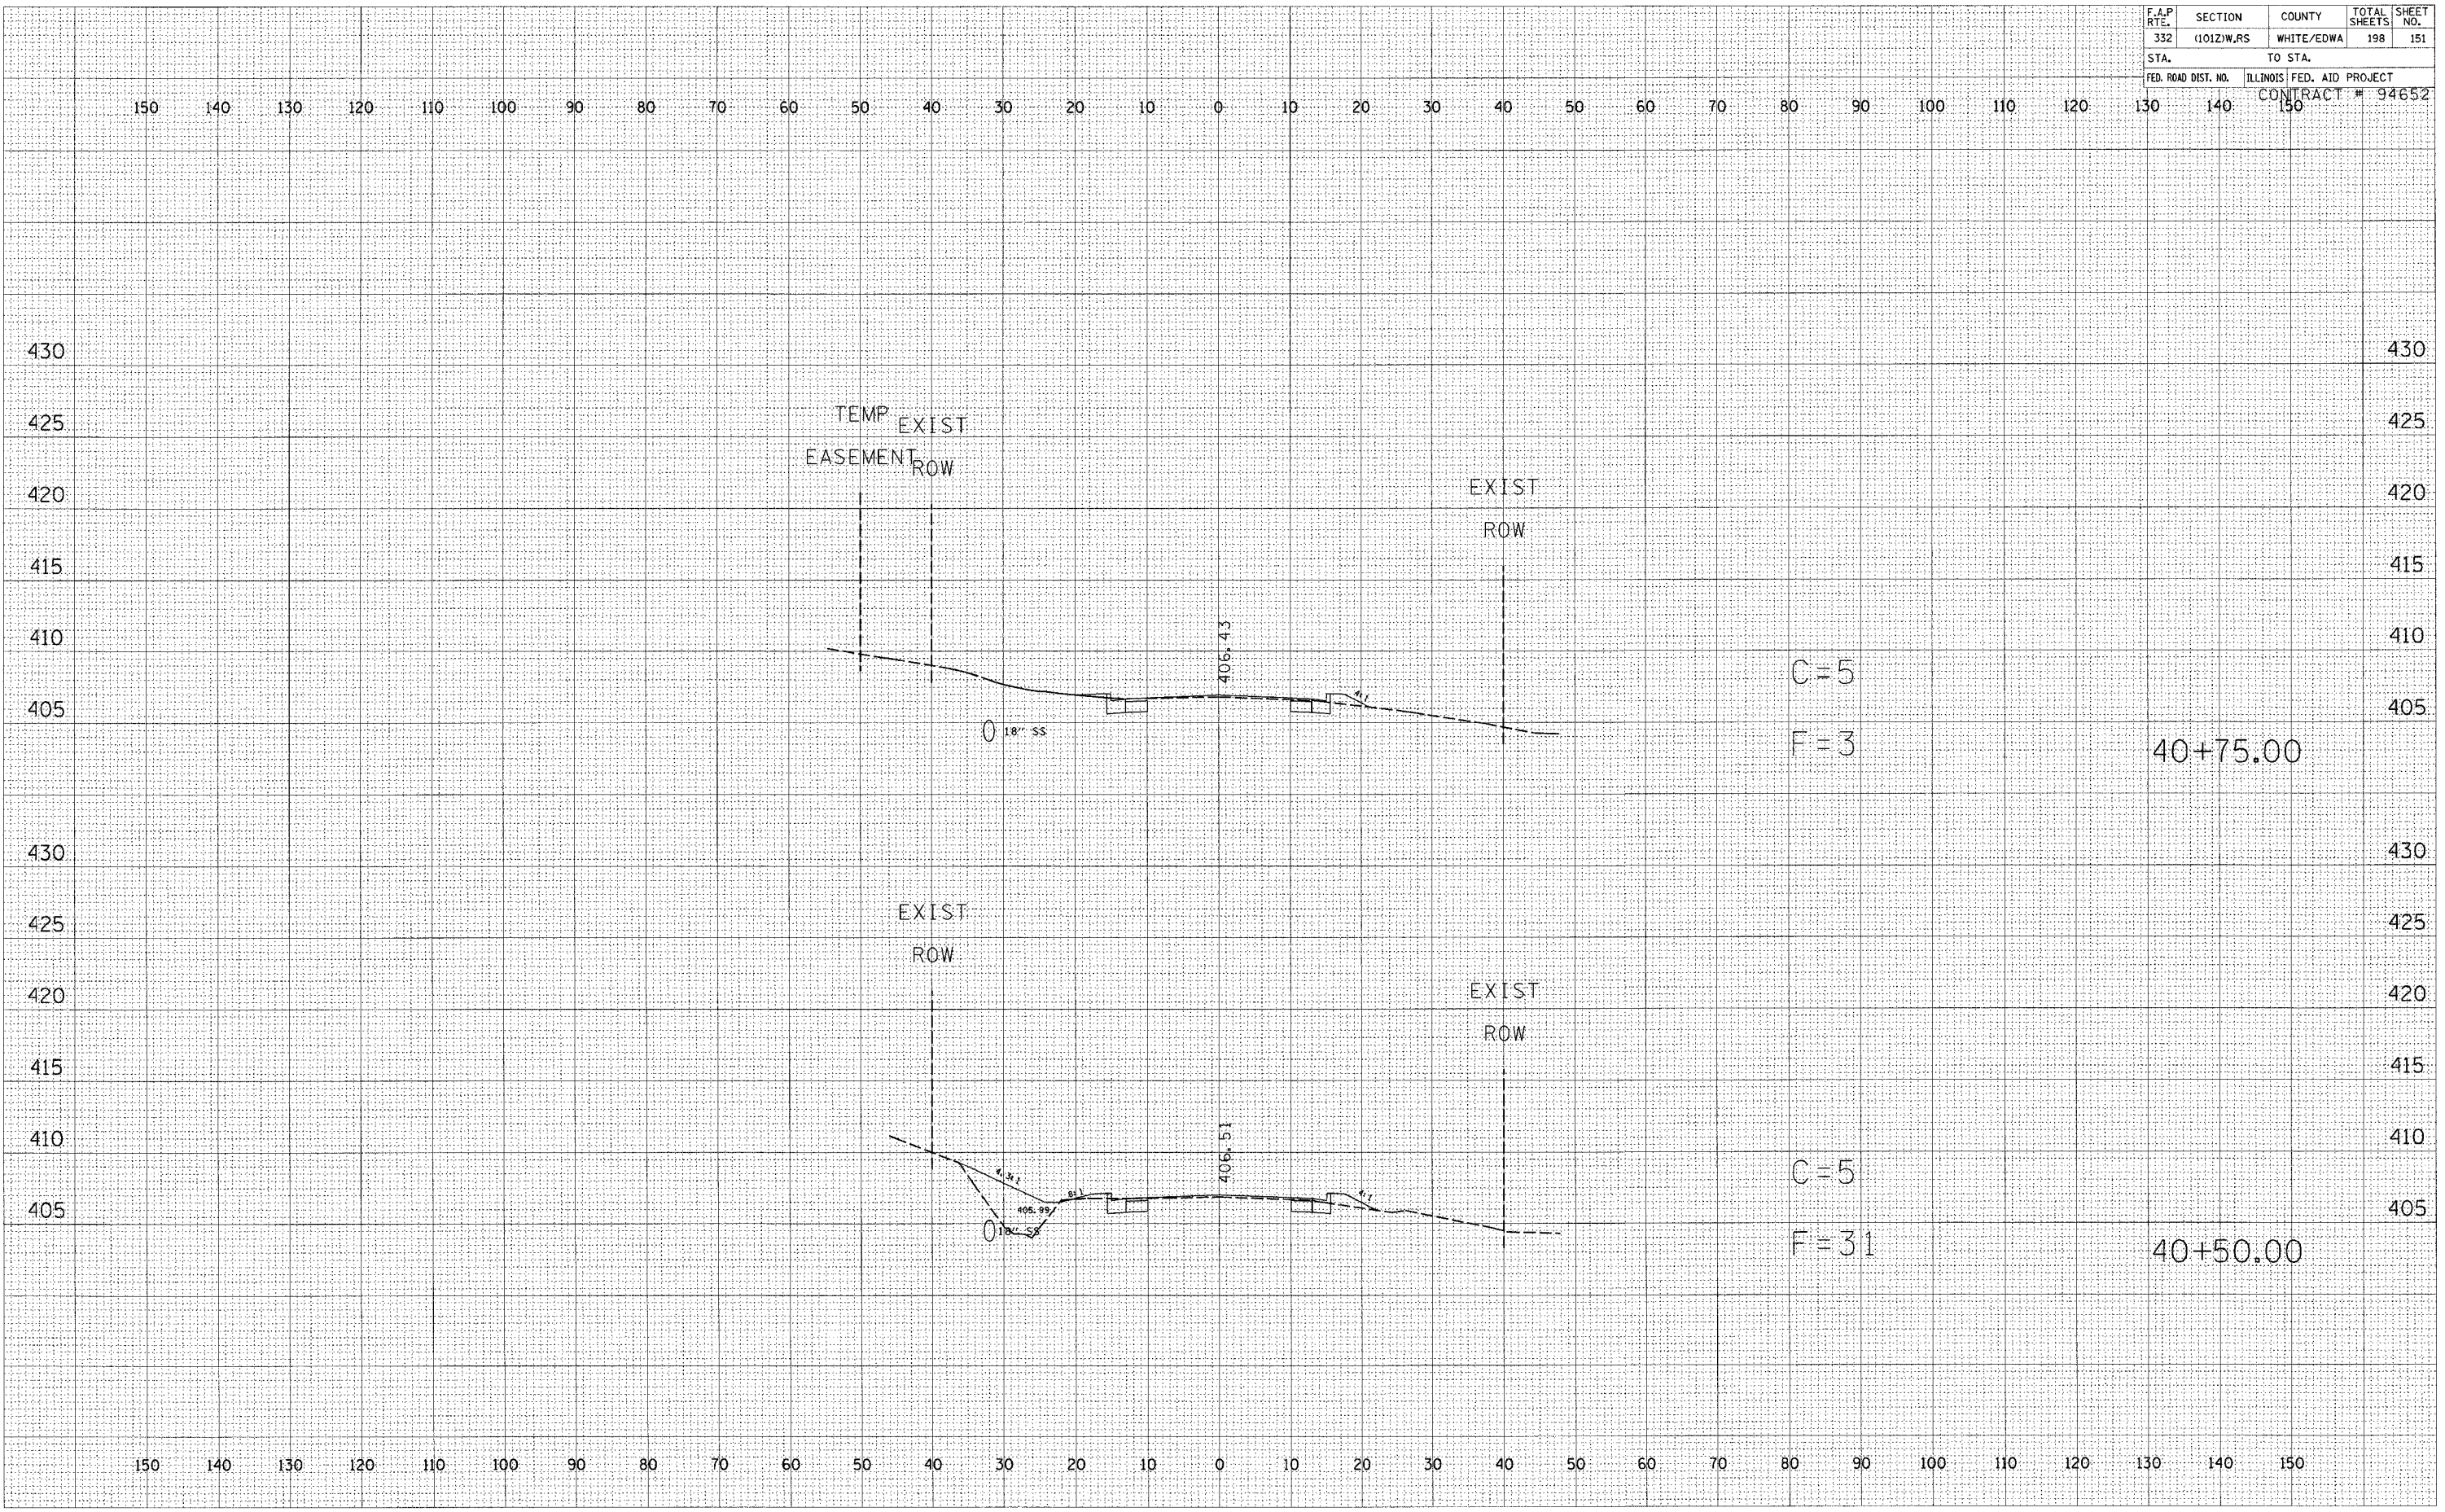

BY _____ DATE _____

FINAL SURVEY SURVEYED _____ PLOTTED _____

NOTE BOOK NO. _____

AREAS CHECKED _____

BY _____ DATE _____

ORIGINAL SURVEY SURVEYED _____ PLOTTED _____

NOTE BOOK NO. _____

AREAS CHECKED _____

STATION 40+50 TO STATION 40+75