


F.A.P. RTE.	SECTION	COUNTY	TOTAL SHEETS	SHEET NO.
332	(1012)W,RS	WHITE/EDWA	198	159
STA.	TO STA.			
FED. ROAD DIST. NO.	ILLINOIS FED. AID PROJECT		CONTRACT # 94652	
	150			

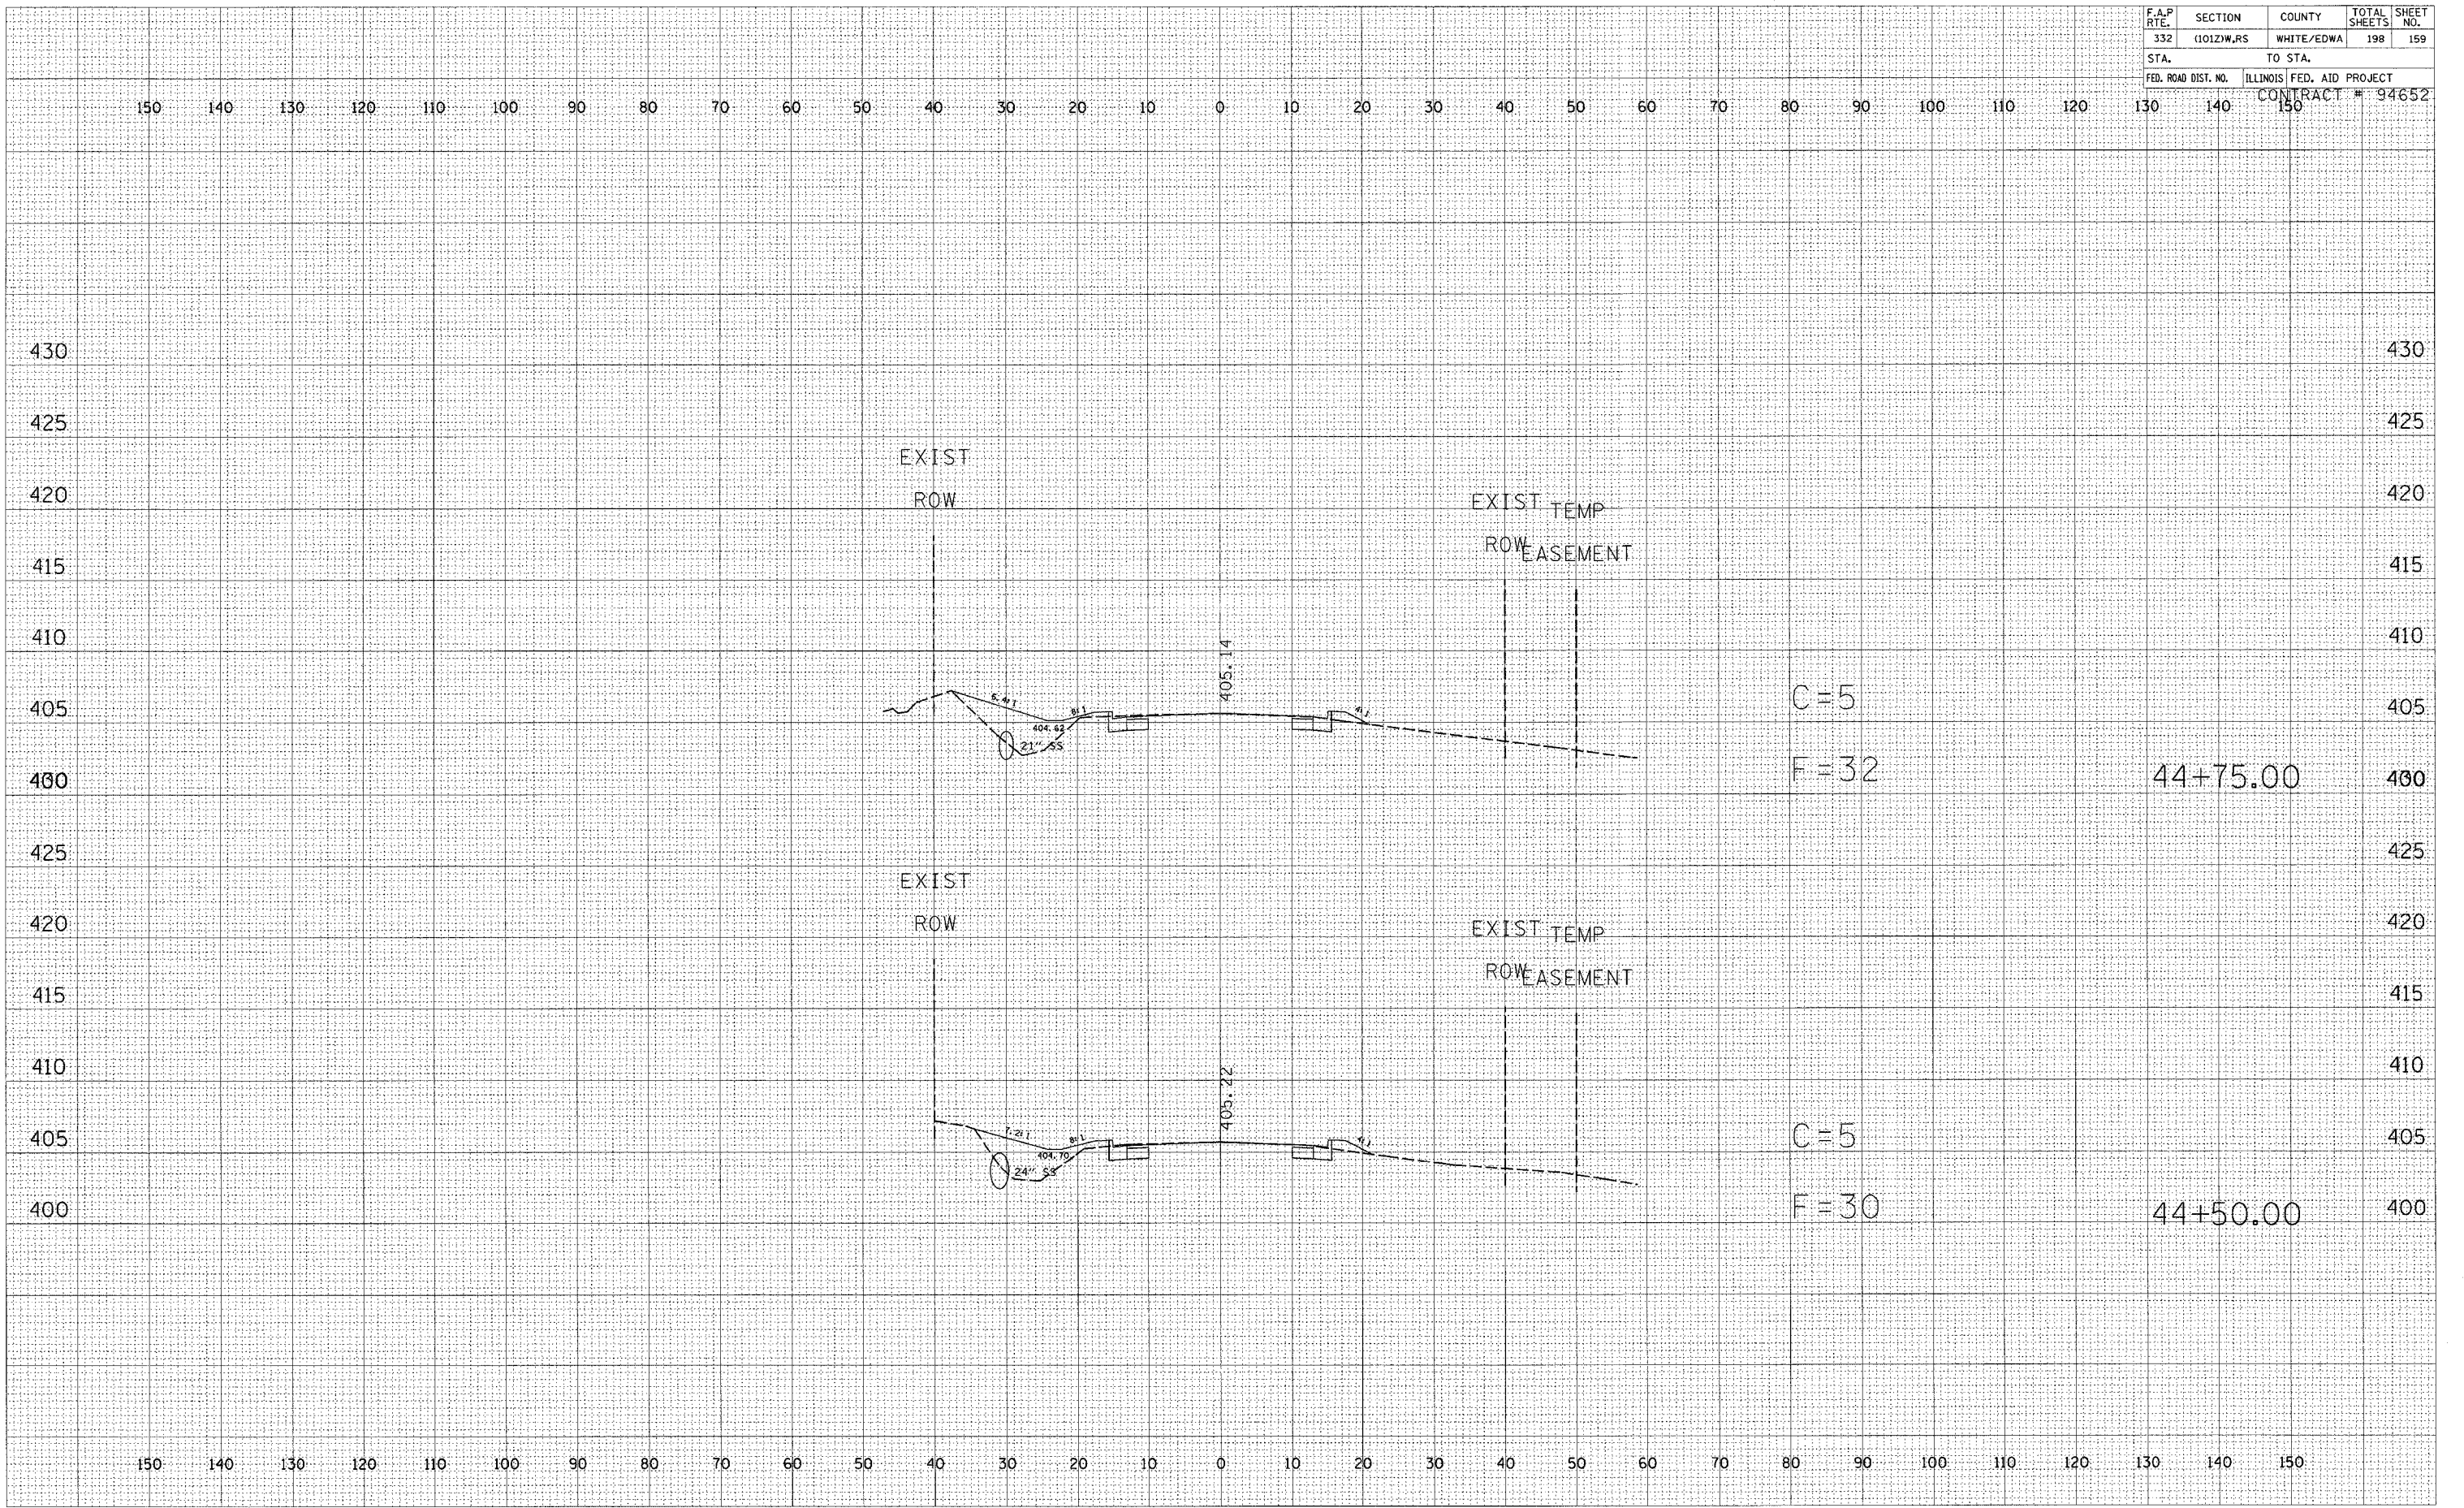

DATE	BY
SURVEYED	PLOTTED
NOTE BOOK	TEMP. AREAS CHECKED
NO.	

DATE	BY
SURVEYED	PLOTTED
NOTE BOOK	TEMP. AREAS CHECKED
NO.	

STATION 44+50 TO STATION 44+75