


F.A.P. RTE.	SECTION	COUNTY	TOTAL SHEETS	SHEET NO.
332	(101Z)W,RS	WHITE/EDWA	198	192
STA.		TO STA.		
FED. ROAD DIST. NO. 7		ILLINOIS FED. AID PROJECT		
CONTRACT # 94652				

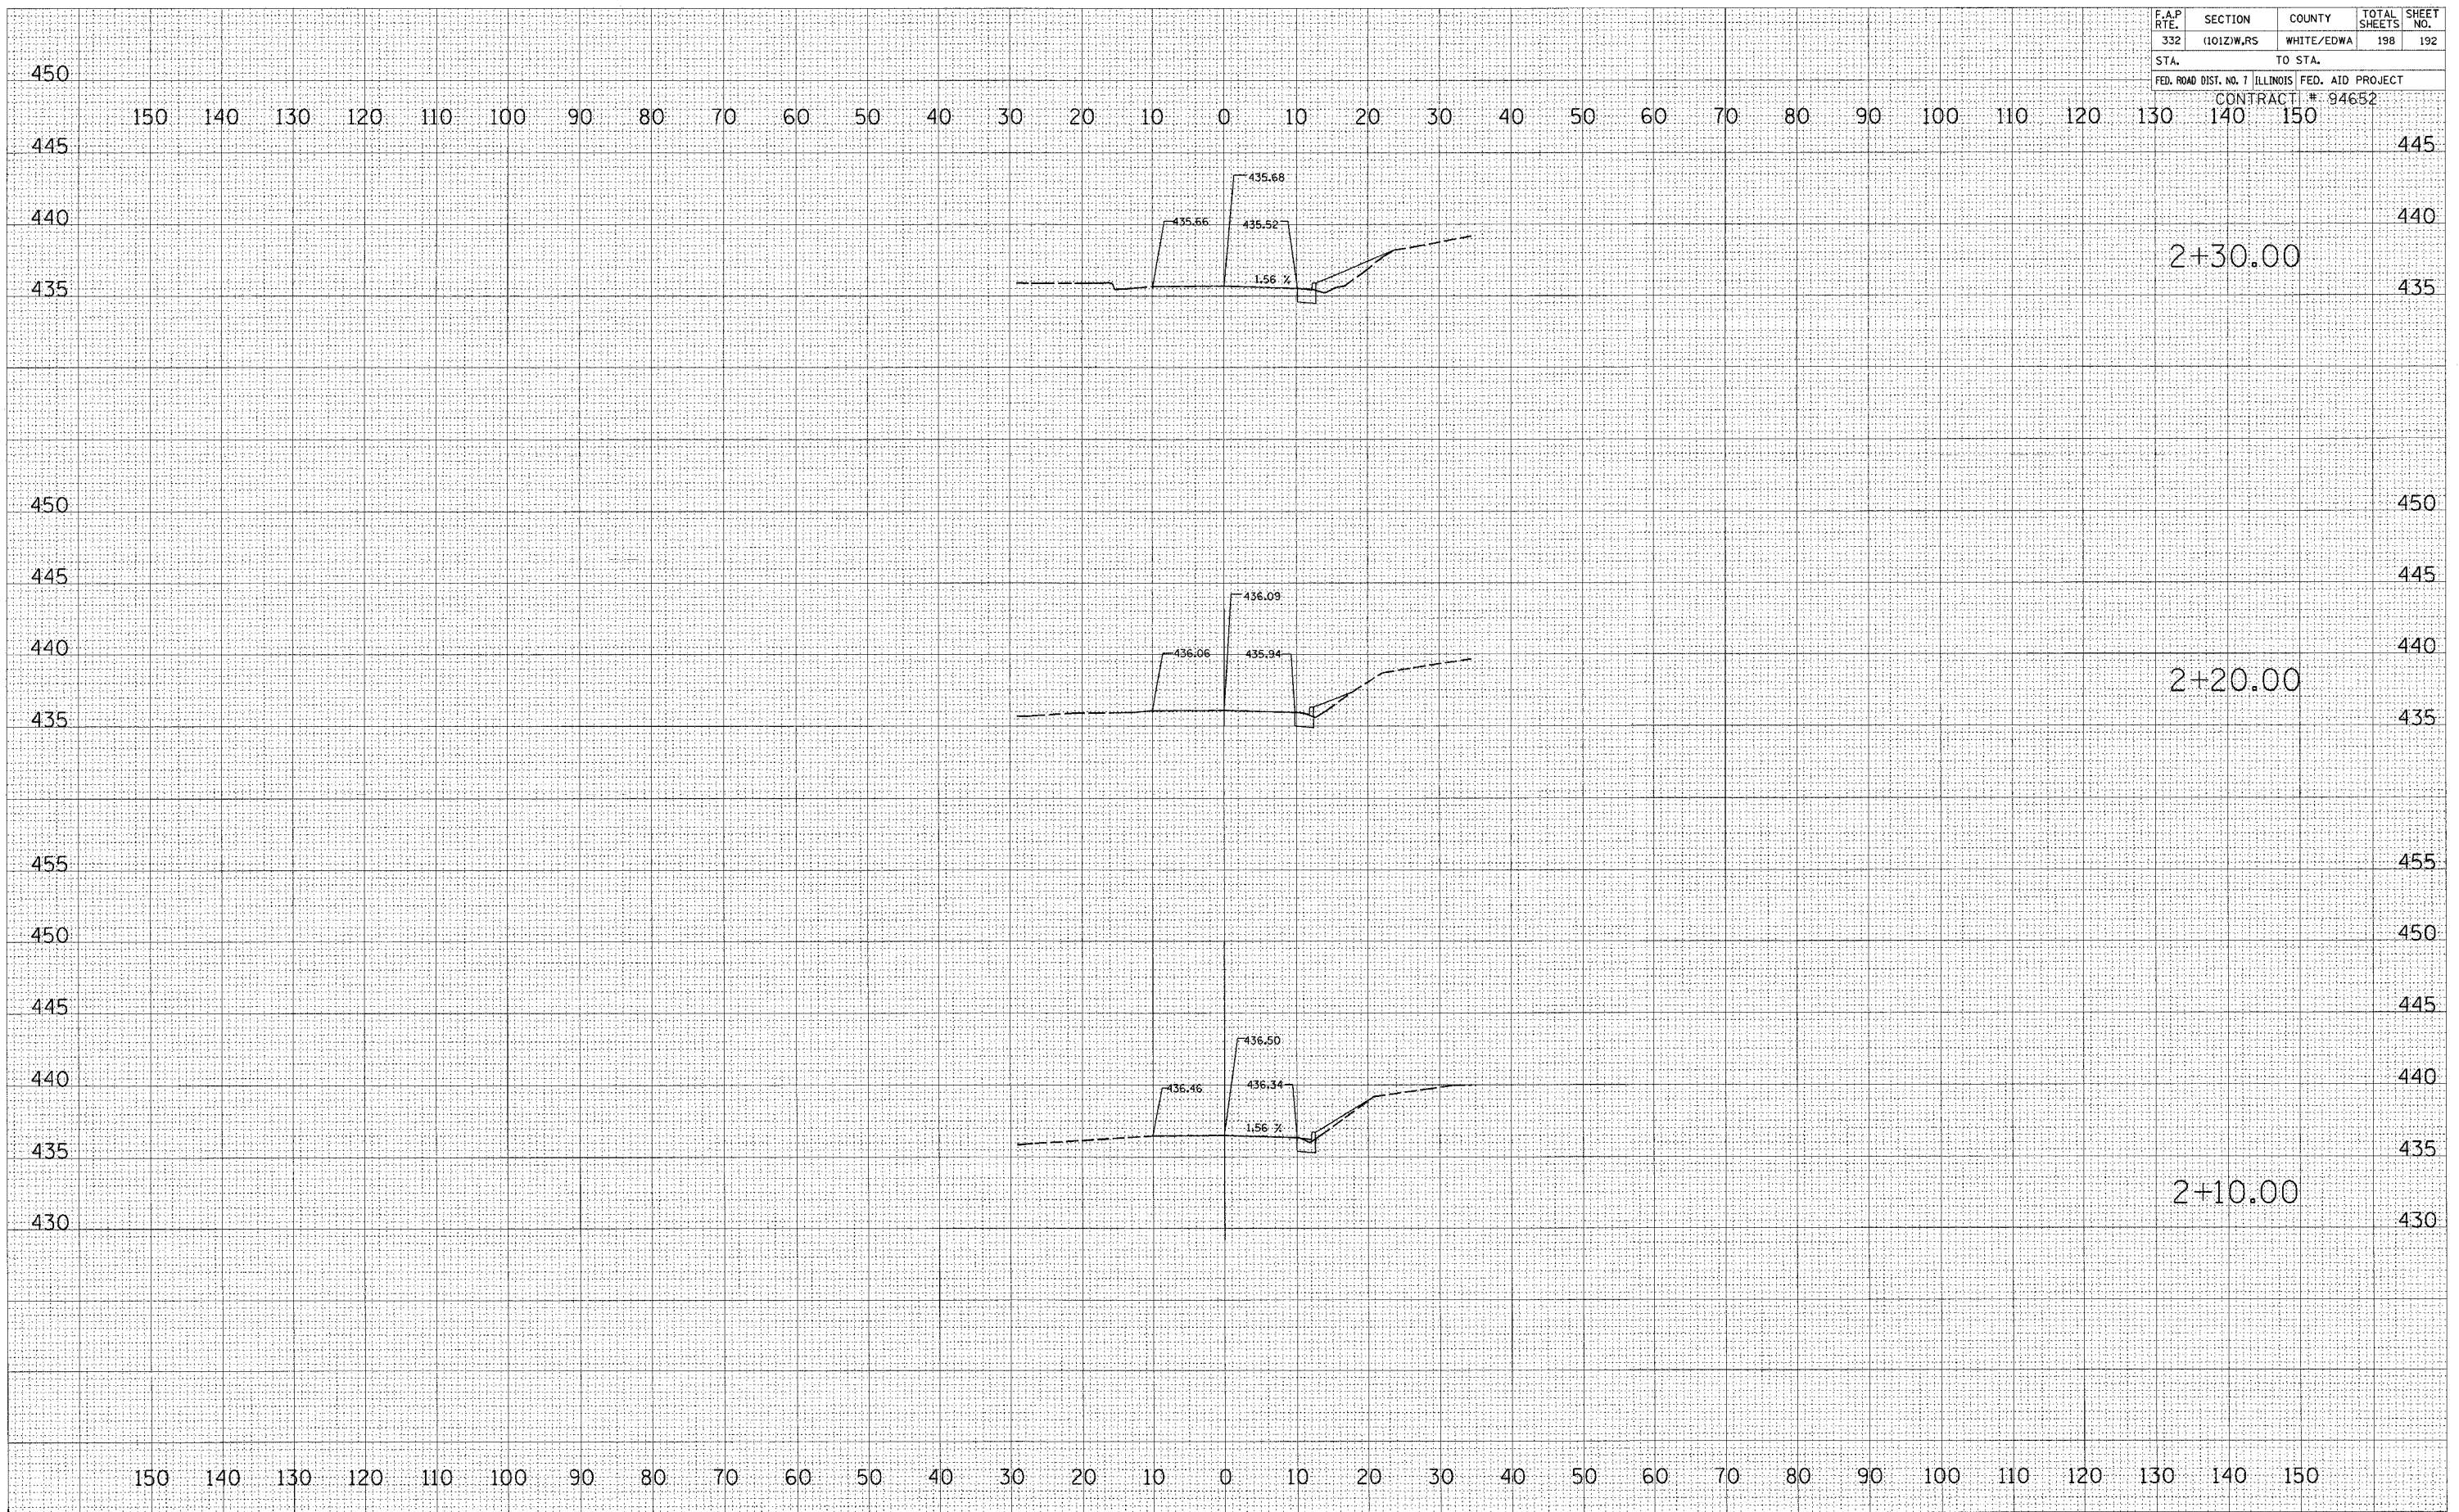

DIVISION STREET STATION 2+10 TO STATION 2+30

DATE	BY
SURVEYED	PLOTTED
TEMP. ATE	TEMP. ATE
NO. AS	AREAS CHECKED
NO.	

DATE	BY
SURVEYED	PLOTTED
TEMP. ATE	TEMP. ATE
NO. AS	AREAS CHECKED
NO.	