
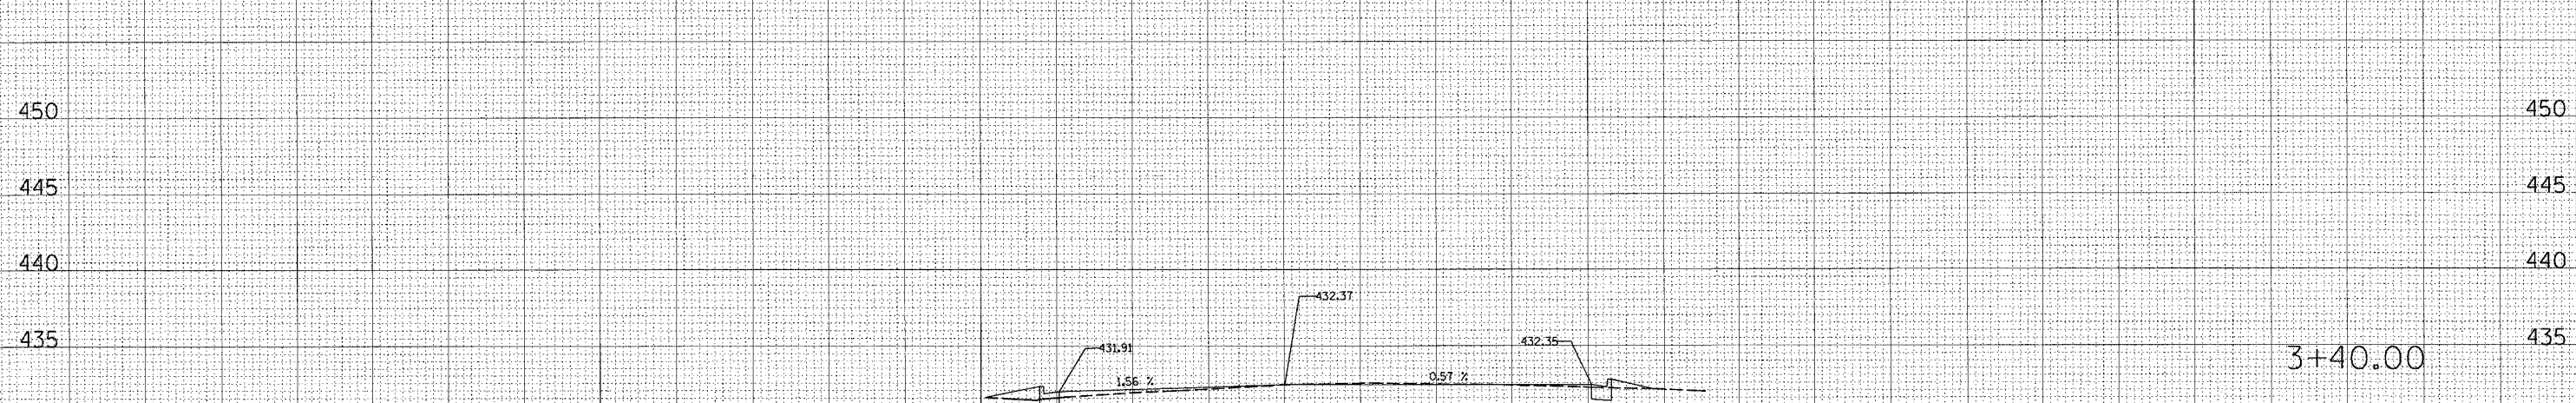
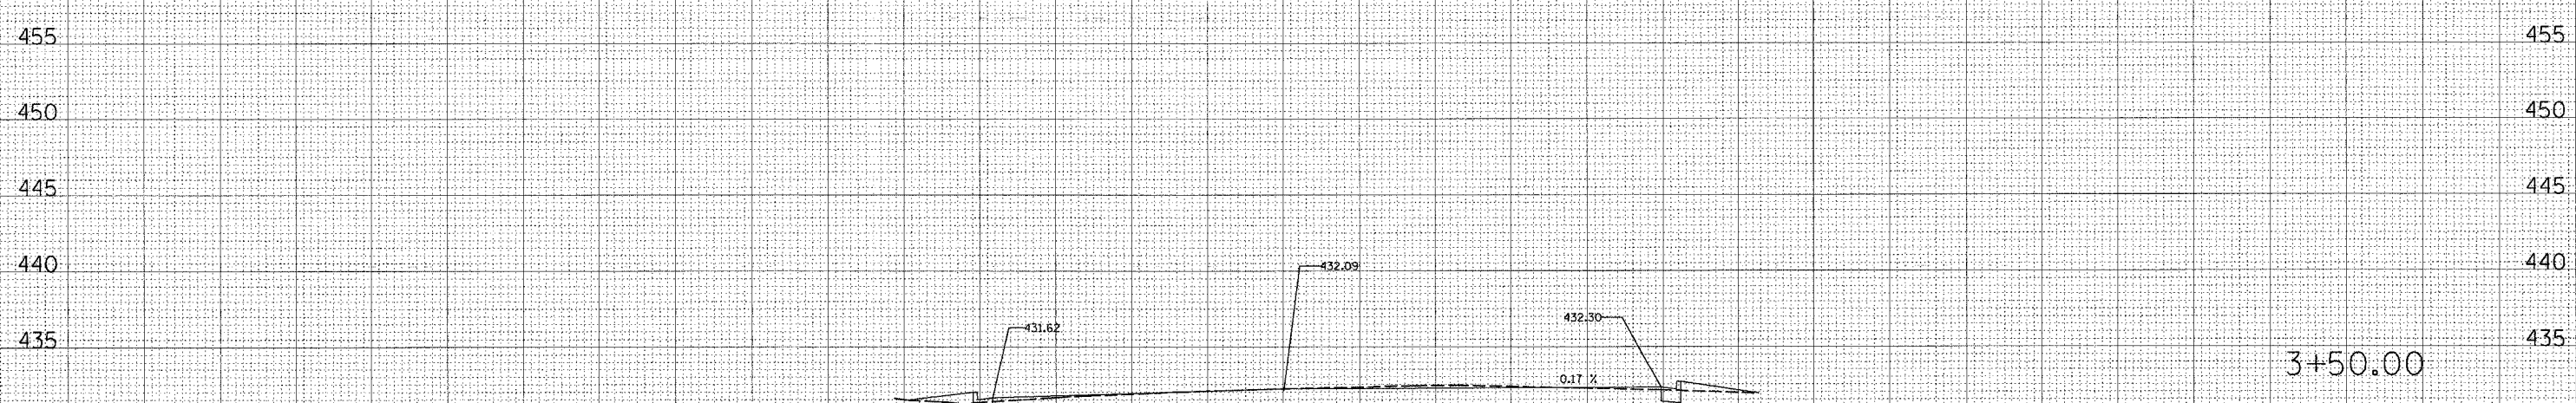


F.A.P. RTE.	SECTION	COUNTY	TOTAL SHEETS	SHEET NO.
332	(101Z)W,RS	WHITE/EDWA	198	197
STA.		TO STA.		
FED. ROAD DIST. NO. 7		ILLINOIS FED. AID PROJECT		
CONTRACT # 94652				

150 140 130 120 110 100 90 80 70 60 50 40 30 20 10 0 10 20 30 40 50 60 70 80 90 100 110 120 130 140 150

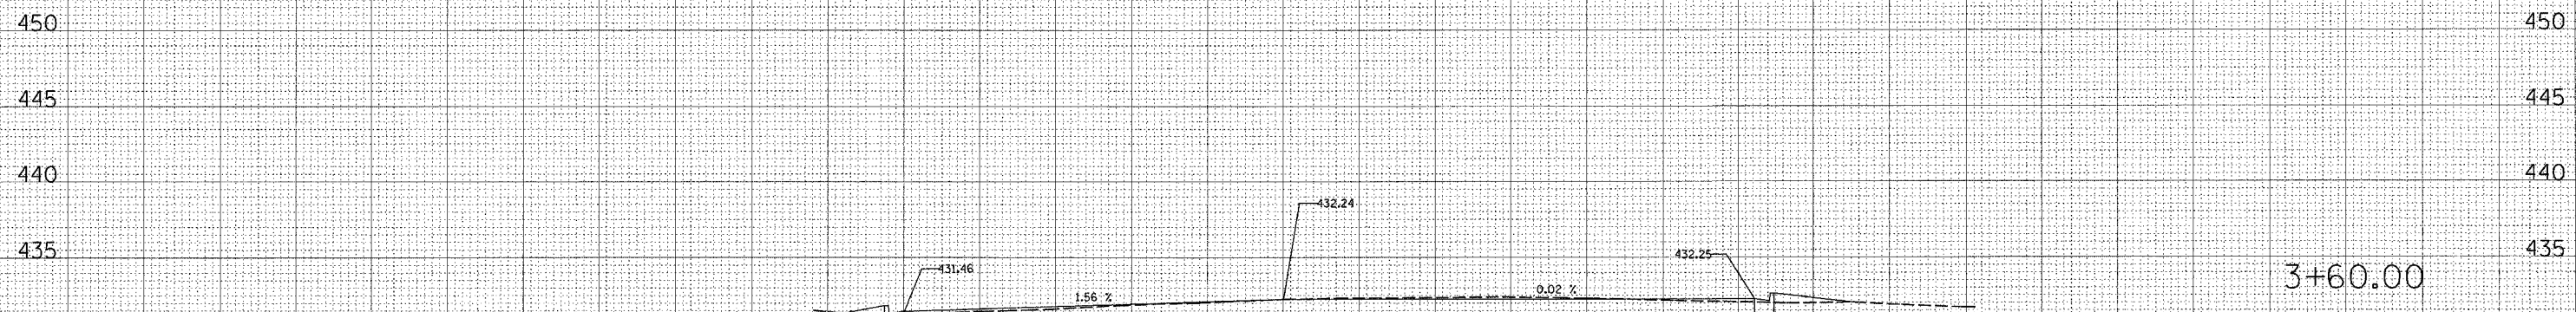

150 140 130 120 110 100 90 80 70 60 50 40 30 20 10 0 10 20 30 40 50 60 70 80 90 100 110 120 130 140 150

DIVISION STREET STATION 3+40 TO STATION 3+60

DATE: _____ BY: _____
 FINISHED SURVEYED
 SHIRLEY PLOTTED
 NOTE BOOK TEMPLATE
 NO. AREAS CHECKED

DATE: _____ BY: _____
 ORIGINAL SURVEY
 NOTE BOOK TEMPLATE
 NO. AREAS CHECKED